



NOTES

This drawing has been issued in support of a planning application and must NOT be used for construction purposes.
 This drawing is copyright and may not be altered, traced, copied, photographed or used for any purpose other than that for which it is issued without written permission from the copyright holder.

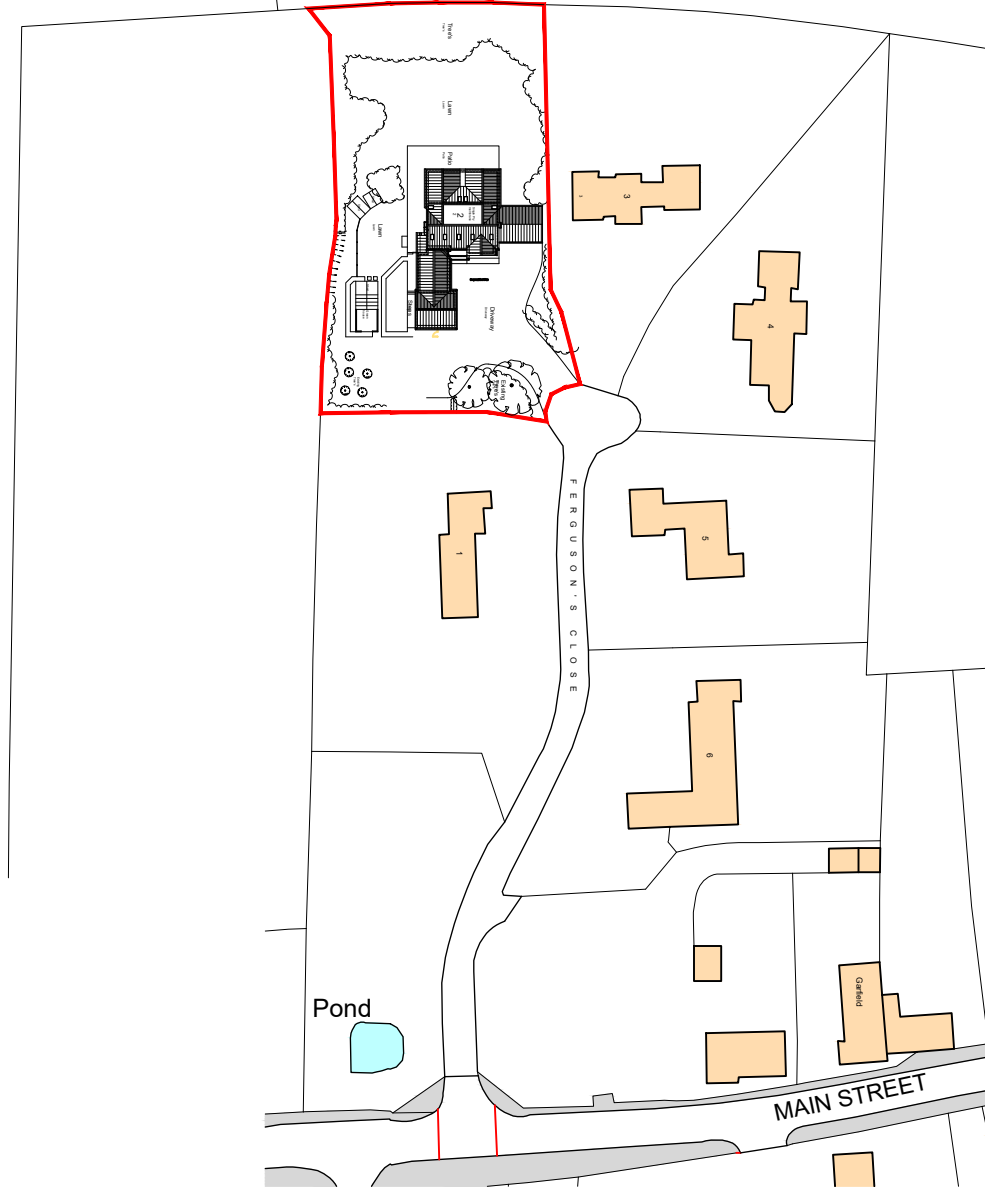

Ordnance Survey (c) Crown Copyright 2023. All rights reserved. Licence number 100022432

A Copyright Legislation Added
 07.12.2023

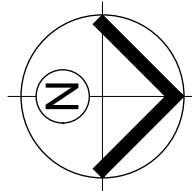

Project PROPOSED GARAGE CONVERSION		
Address 2 Ferguson's Close Polebrook, Oundle Northamptonshire, PE8 5LH		
Client Mr & Mrs Freeman		
Drawing Site Location Plan		
Date DEC 2023	Scale 1:1250 @ A4	
Project No. 3771A	Drawing No. LP01	Revision A

P&R
ARCHITECTS

Portess and Richardson Limited
 193 Lincoln Road, Peterborough PE1 2PL
 T. 01733 568116. E. pr1@portessarchitect.com