



Great Addington House Proposed tennis court - fence elevations


North side elevation

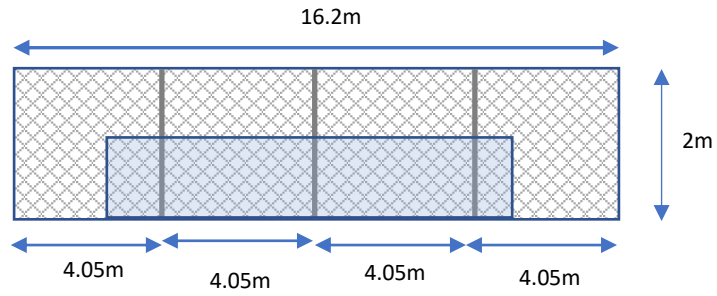


South side elevation

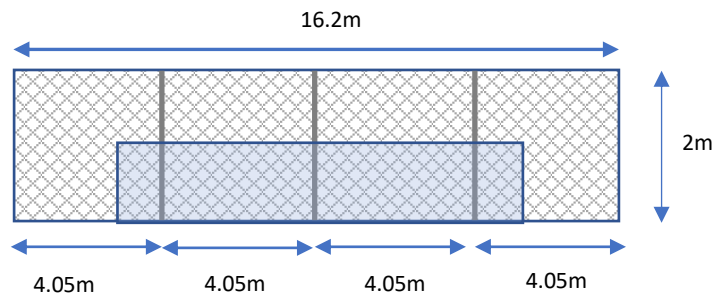

East side elevation

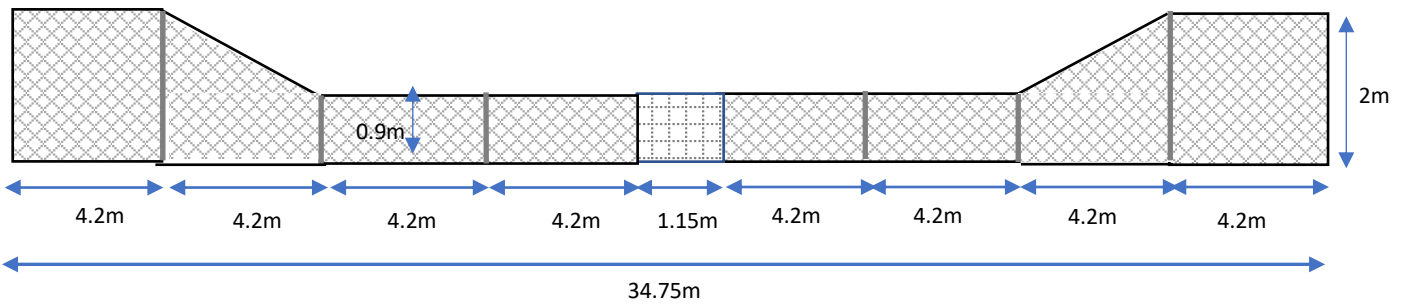

West side elevation

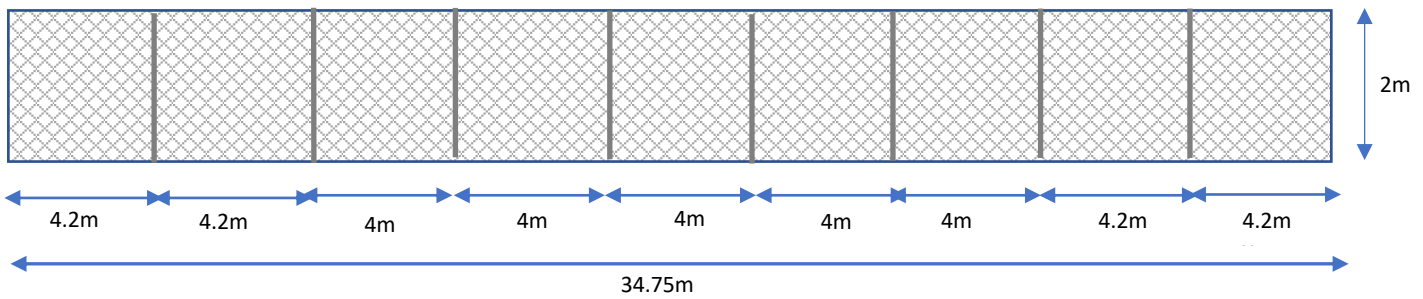

Scale 1:200

