

Visual Scale 1:10

Project Name:  
Barn Garage Conversion

Project Address:  
19 College Street  
Higham Ferrers  
Northants

Client:  
Mr & Ms A, Speight

Project:	Drg No:	Revision:
1439	11	

Drawing Title:  
Proposed Garage  
Doors


Scale:	Paper size:
1:10	@A1

Drawn:	Checked:
CJT	RT


Issue:  
**PLANNING**

Drawing to be scaled for planning purposes only. All dimensions to be verified on site. All drawings are the copyright of RTK Stamford Ltd.


## Elevation of garage door- 1:10

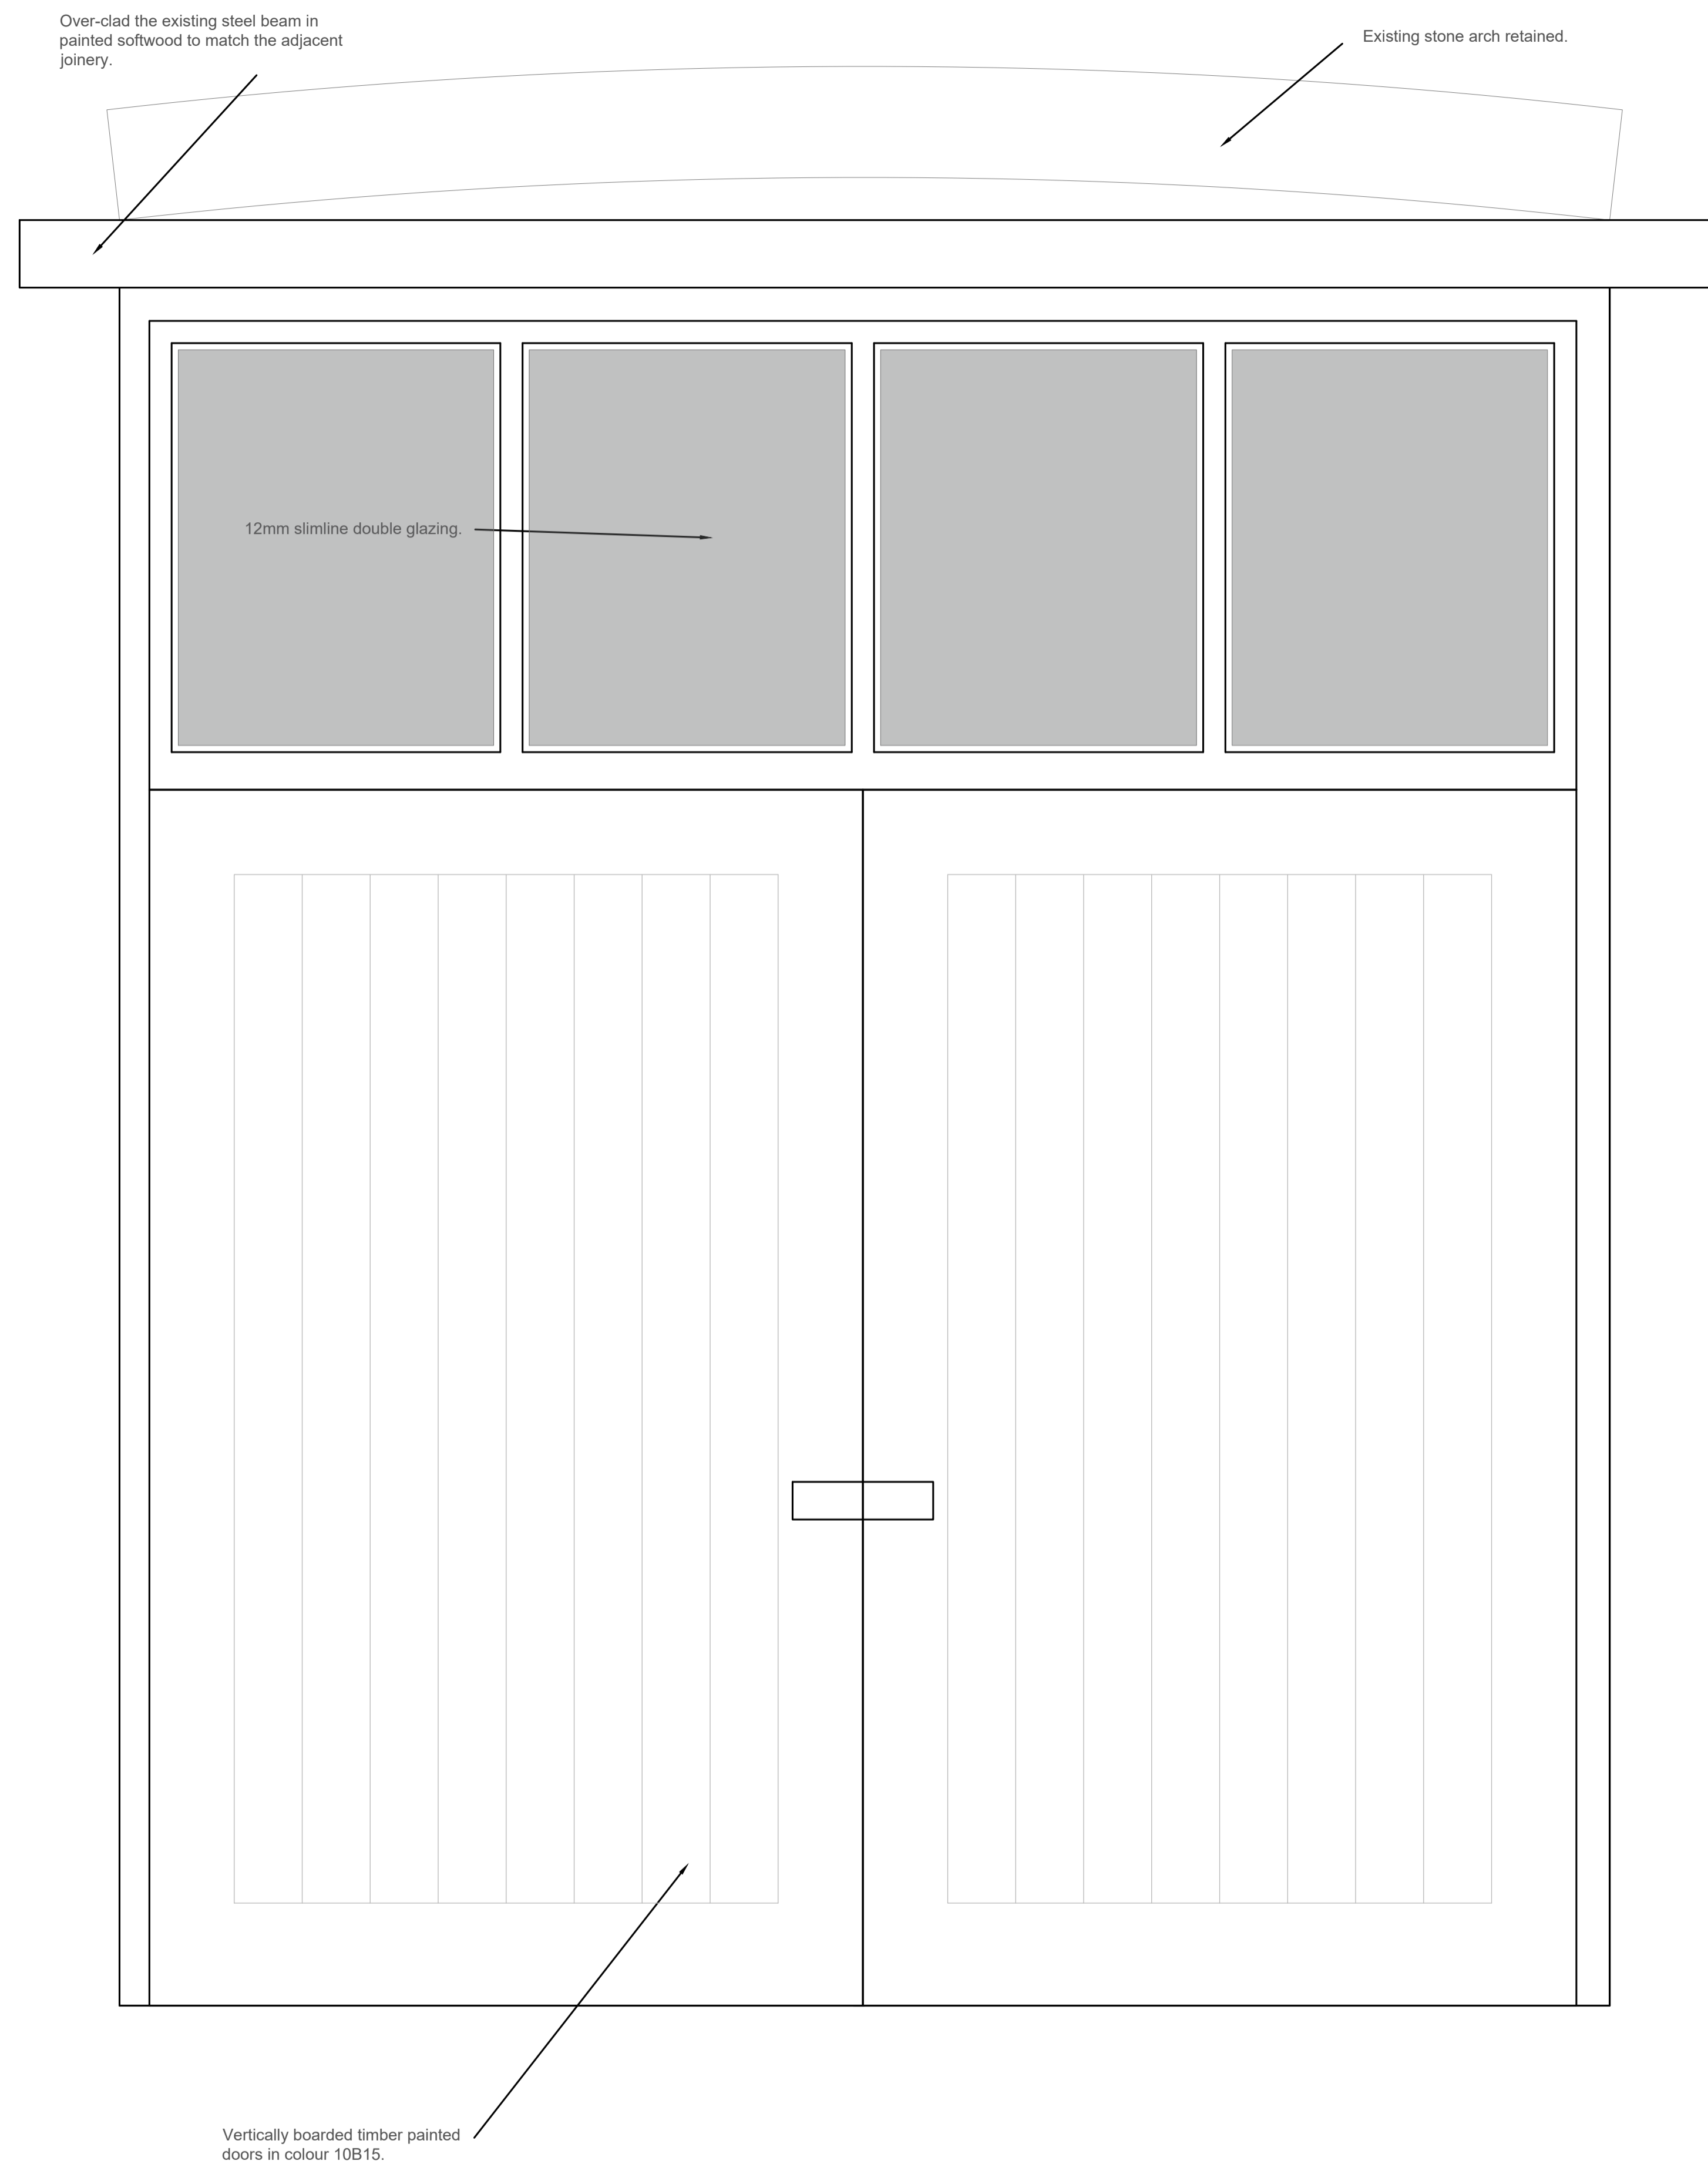

## Typical elevation of flush fitting casement window - 1:10

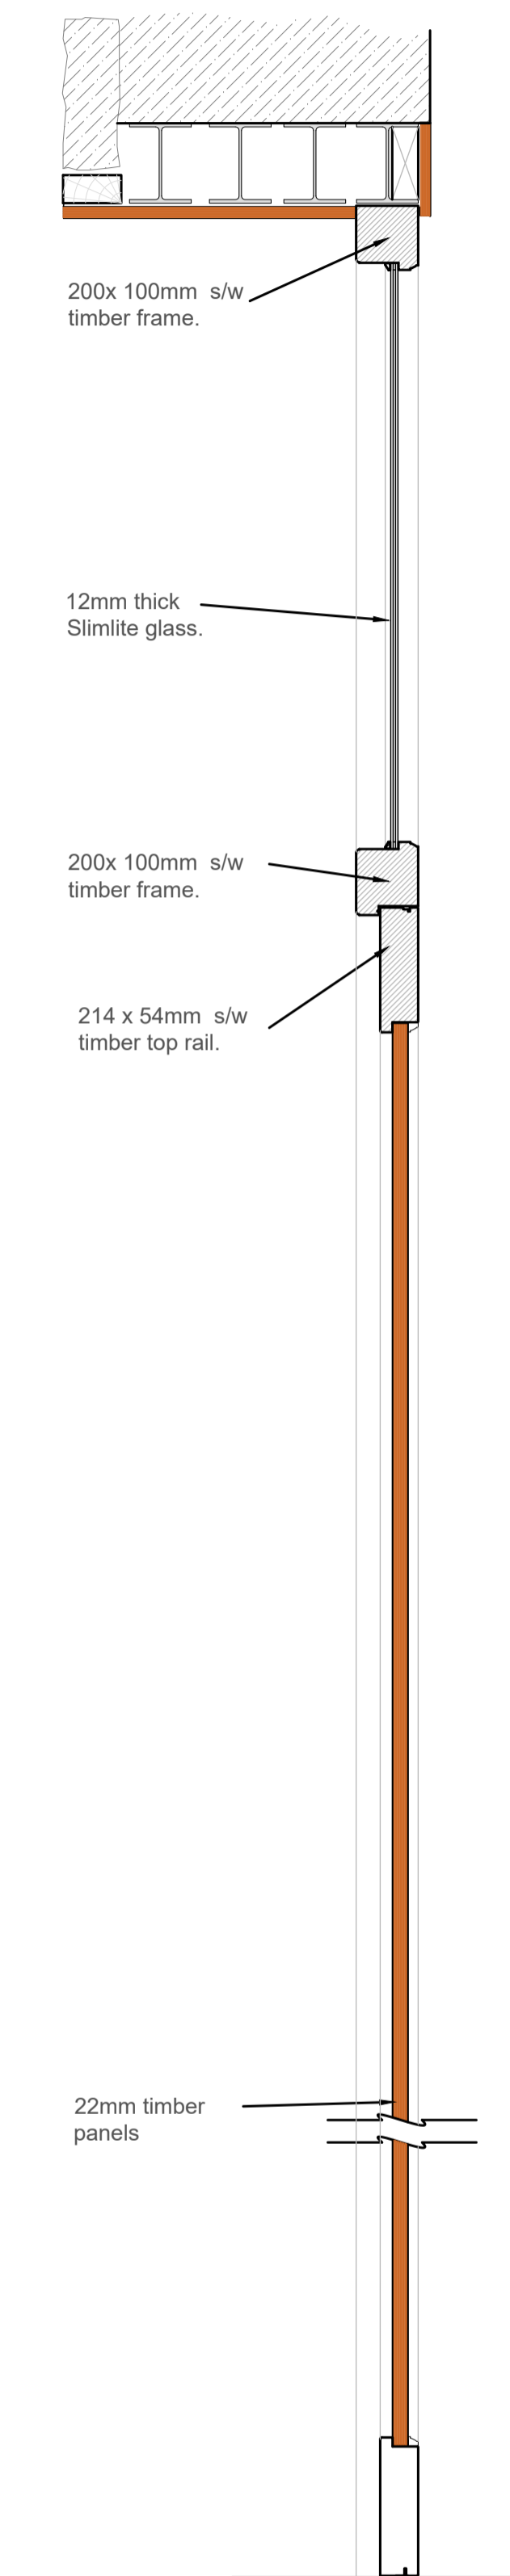

## Elevation of flush fitting door to the Living Room - 1:10

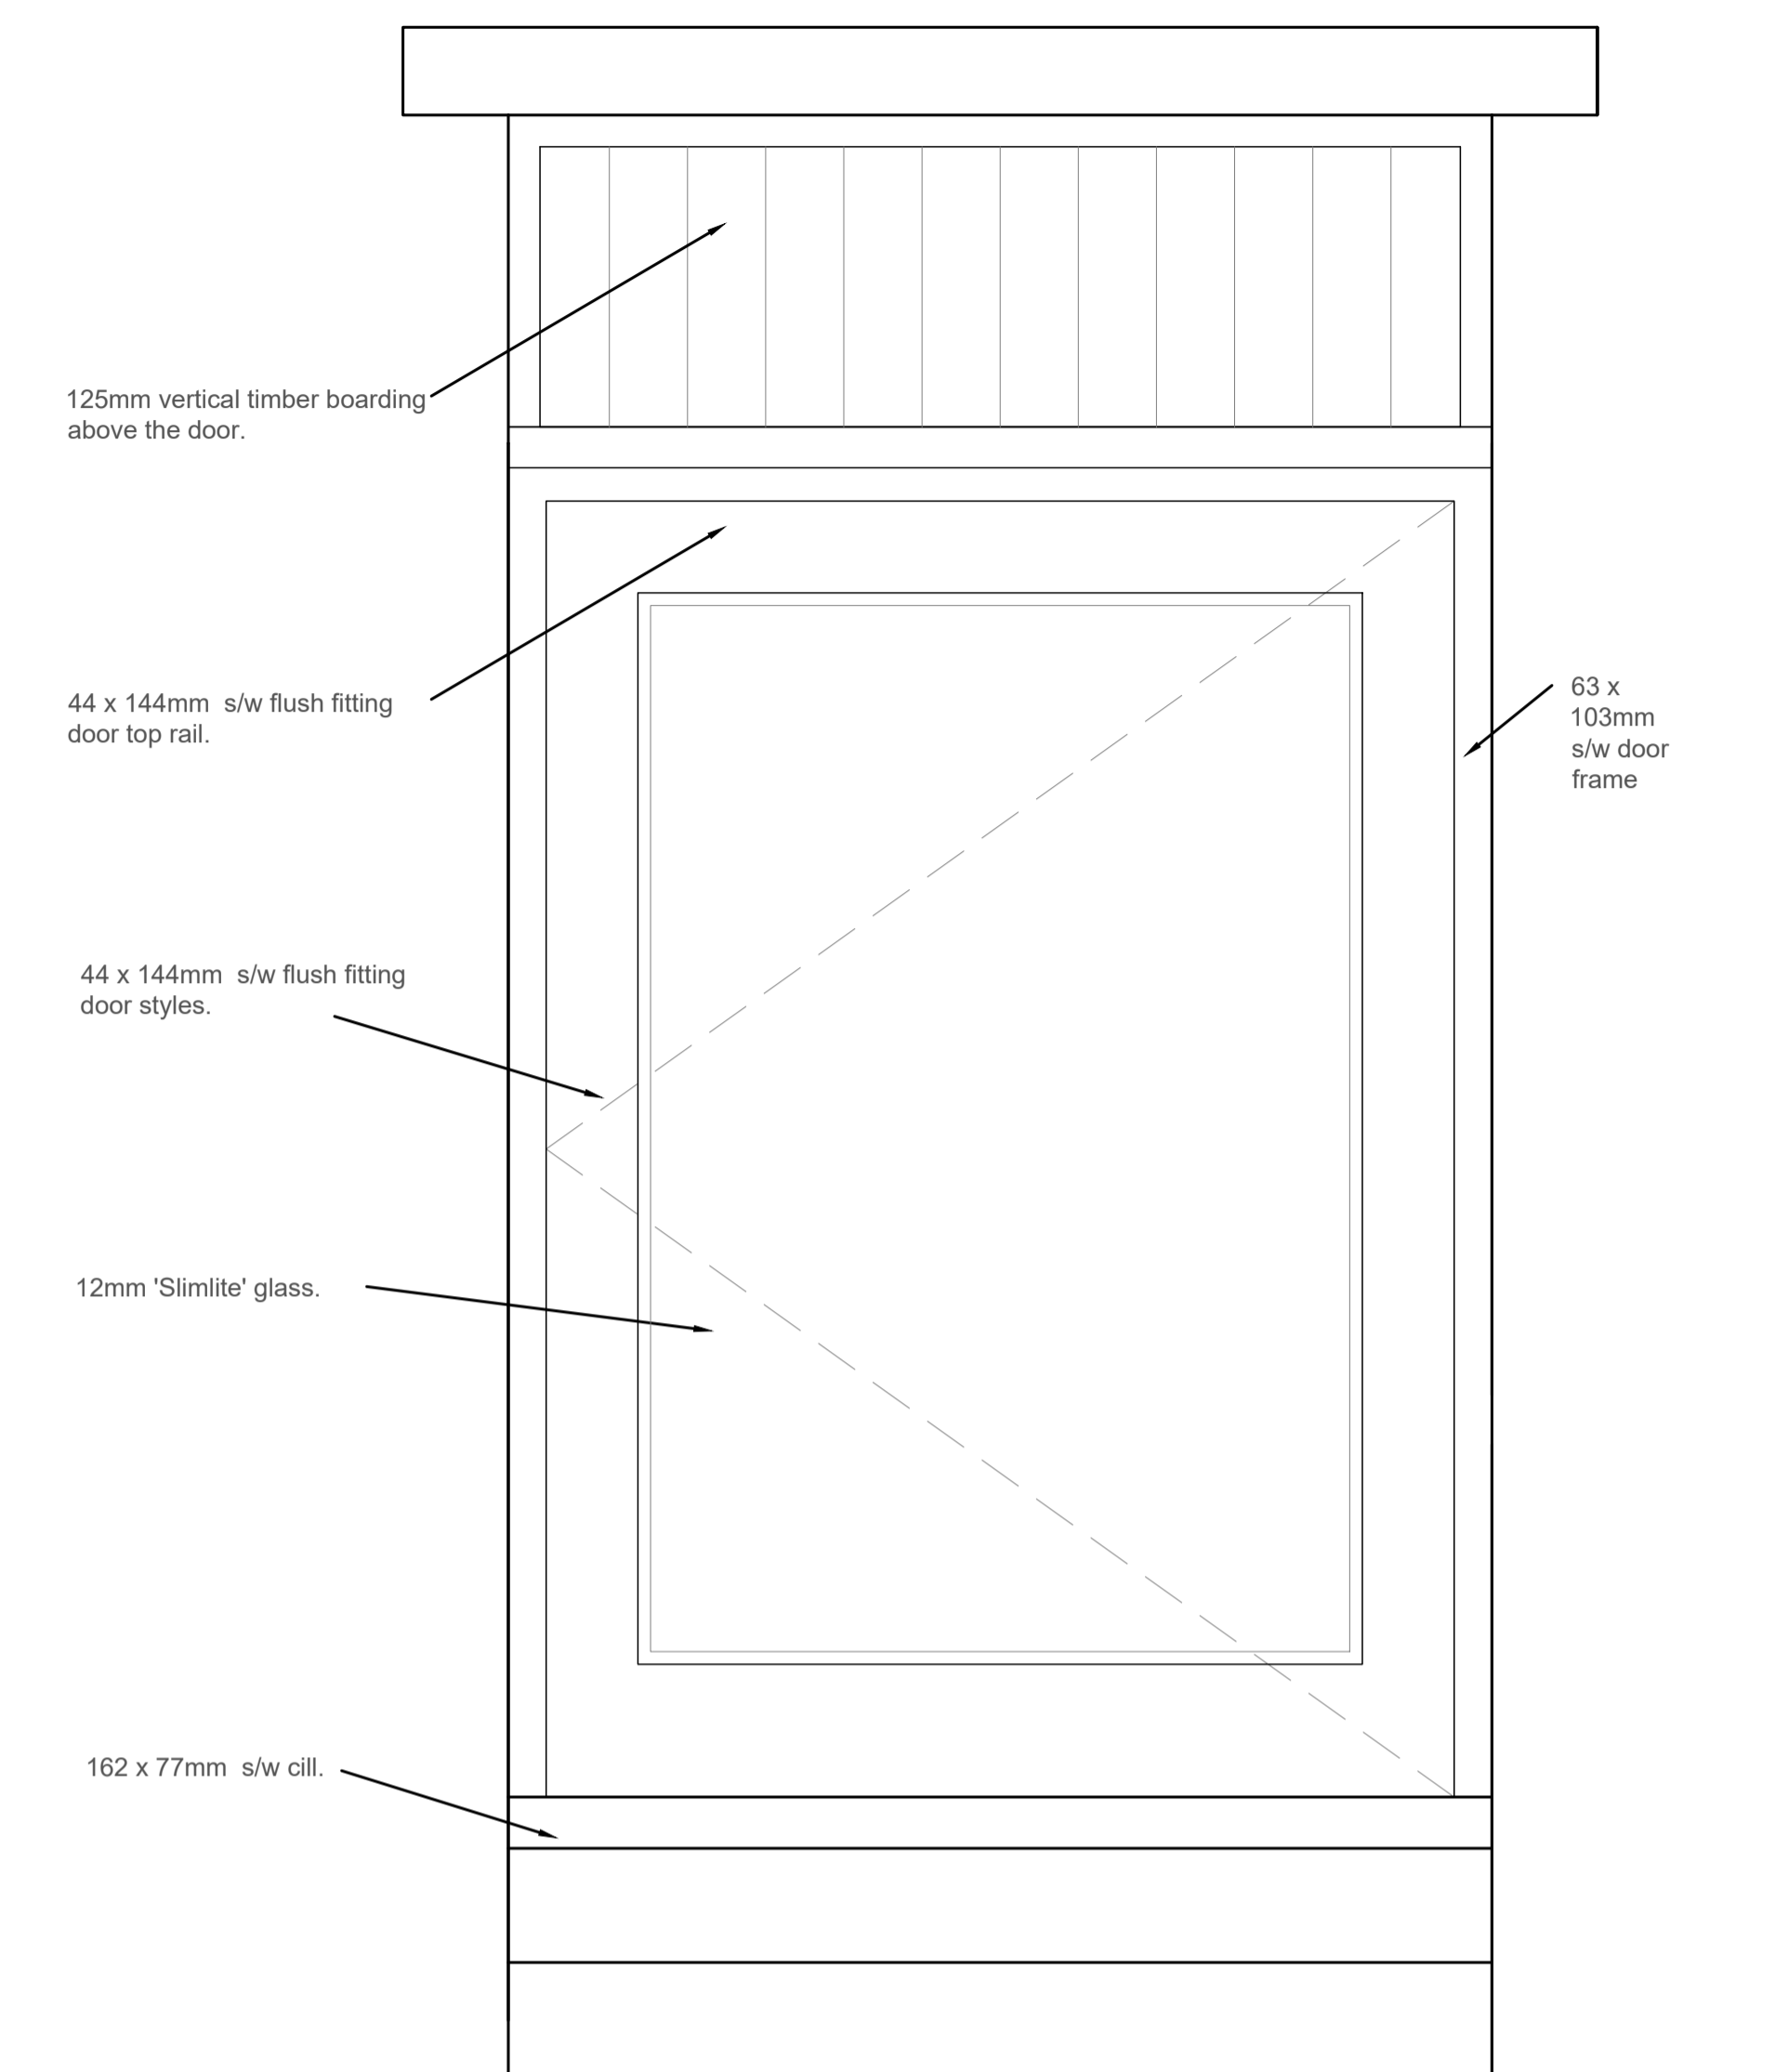

## Plan of flush fitting doors to the Living Room - 1:10

