



INTERNAL ELEVATION A - 1:50

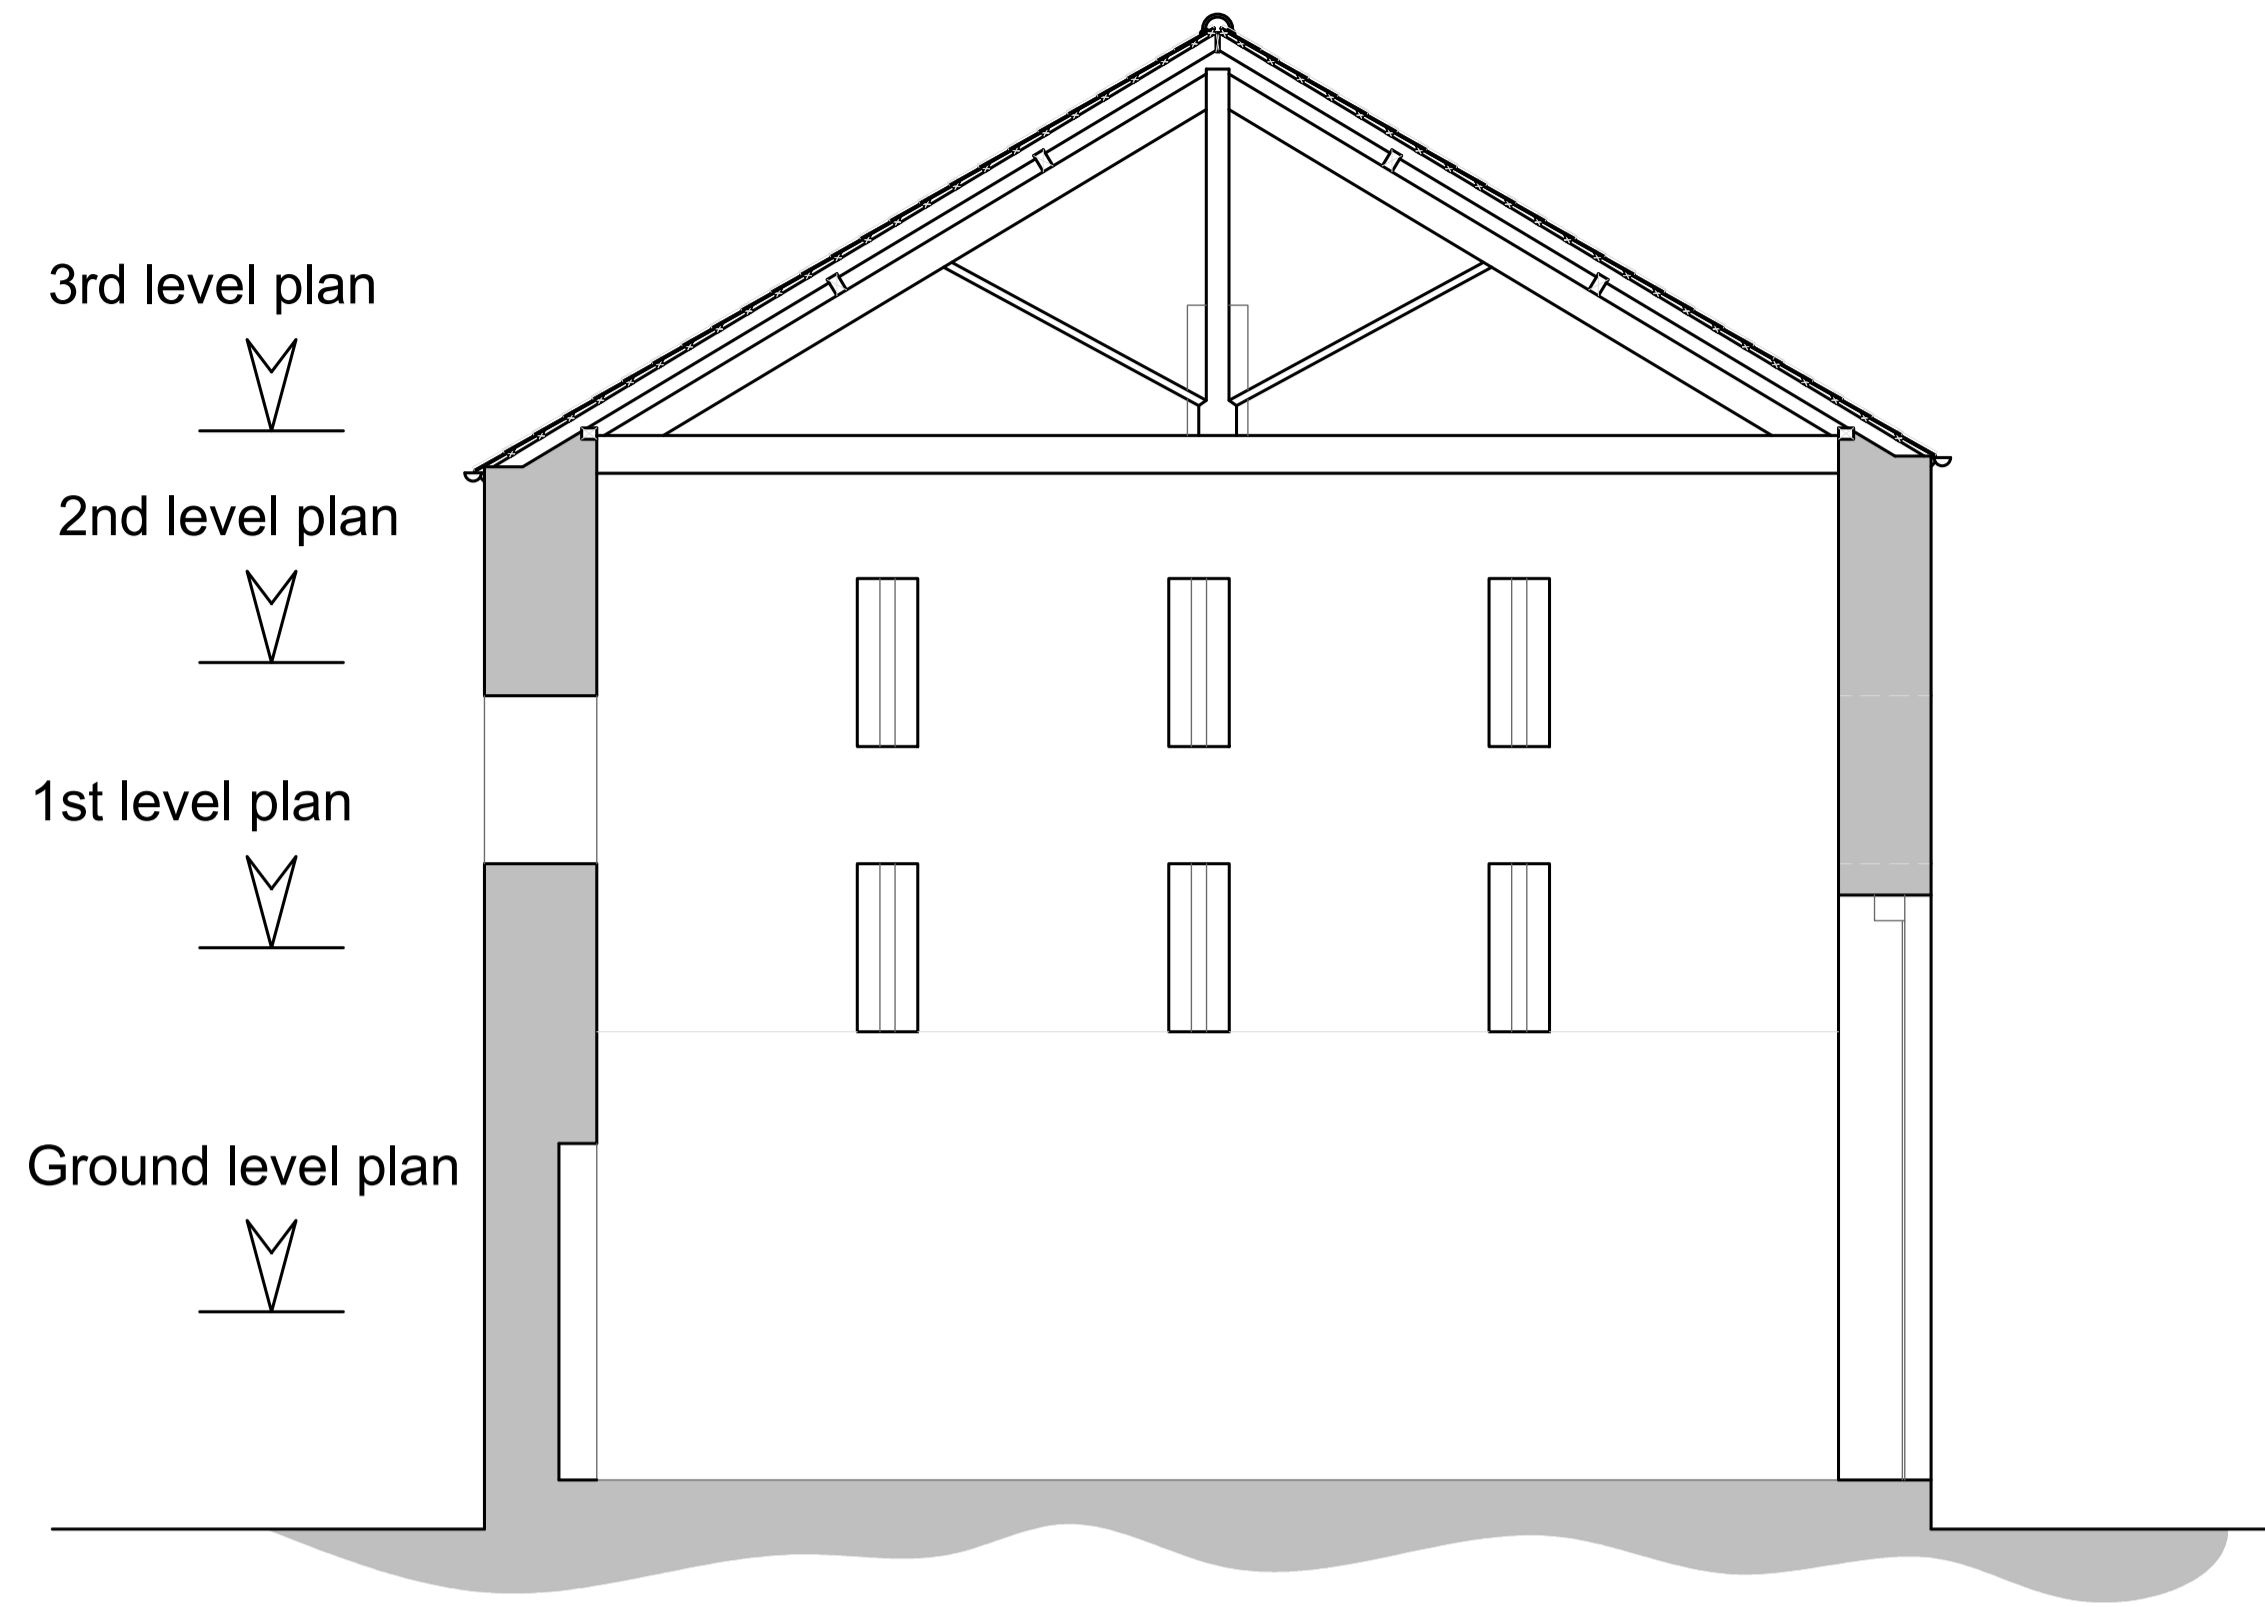


3rd level plan



2nd level plan

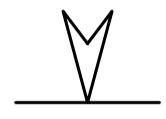


1st level plan

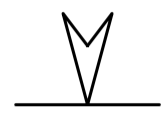


Ground level plan





INTERNAL ELEVATION B - 1:50

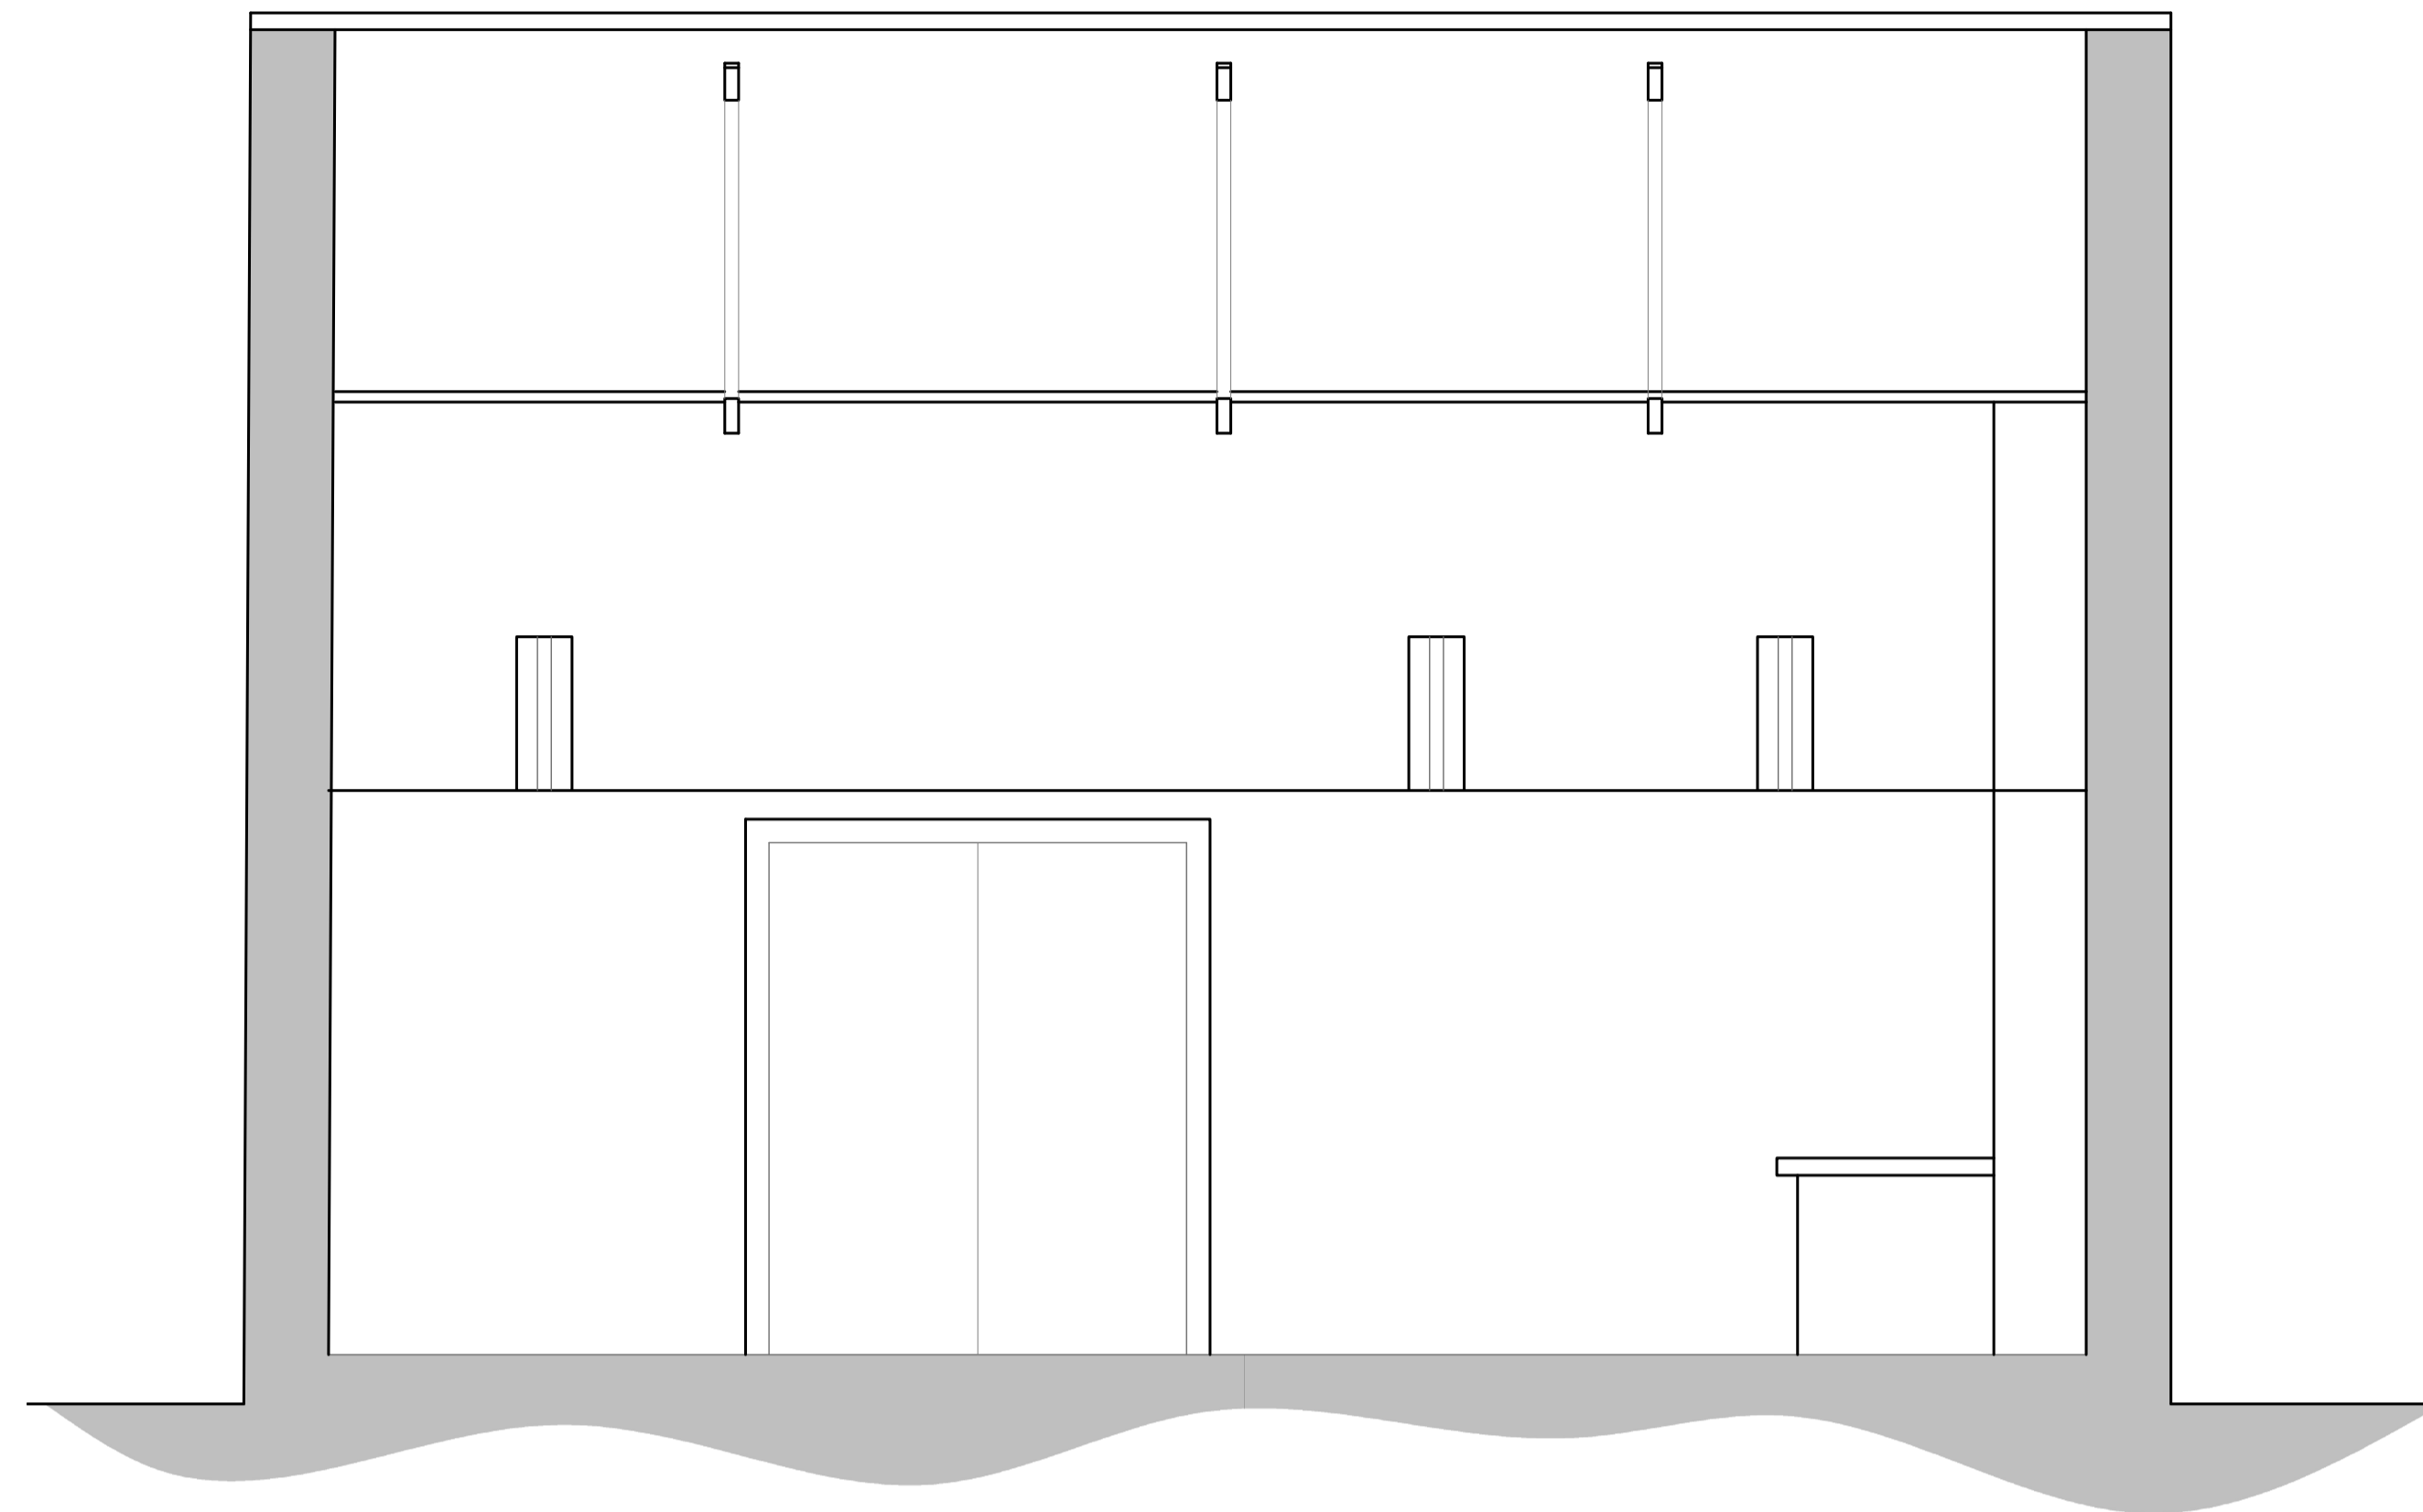

INTERNAL ELEVATION C - 1:50

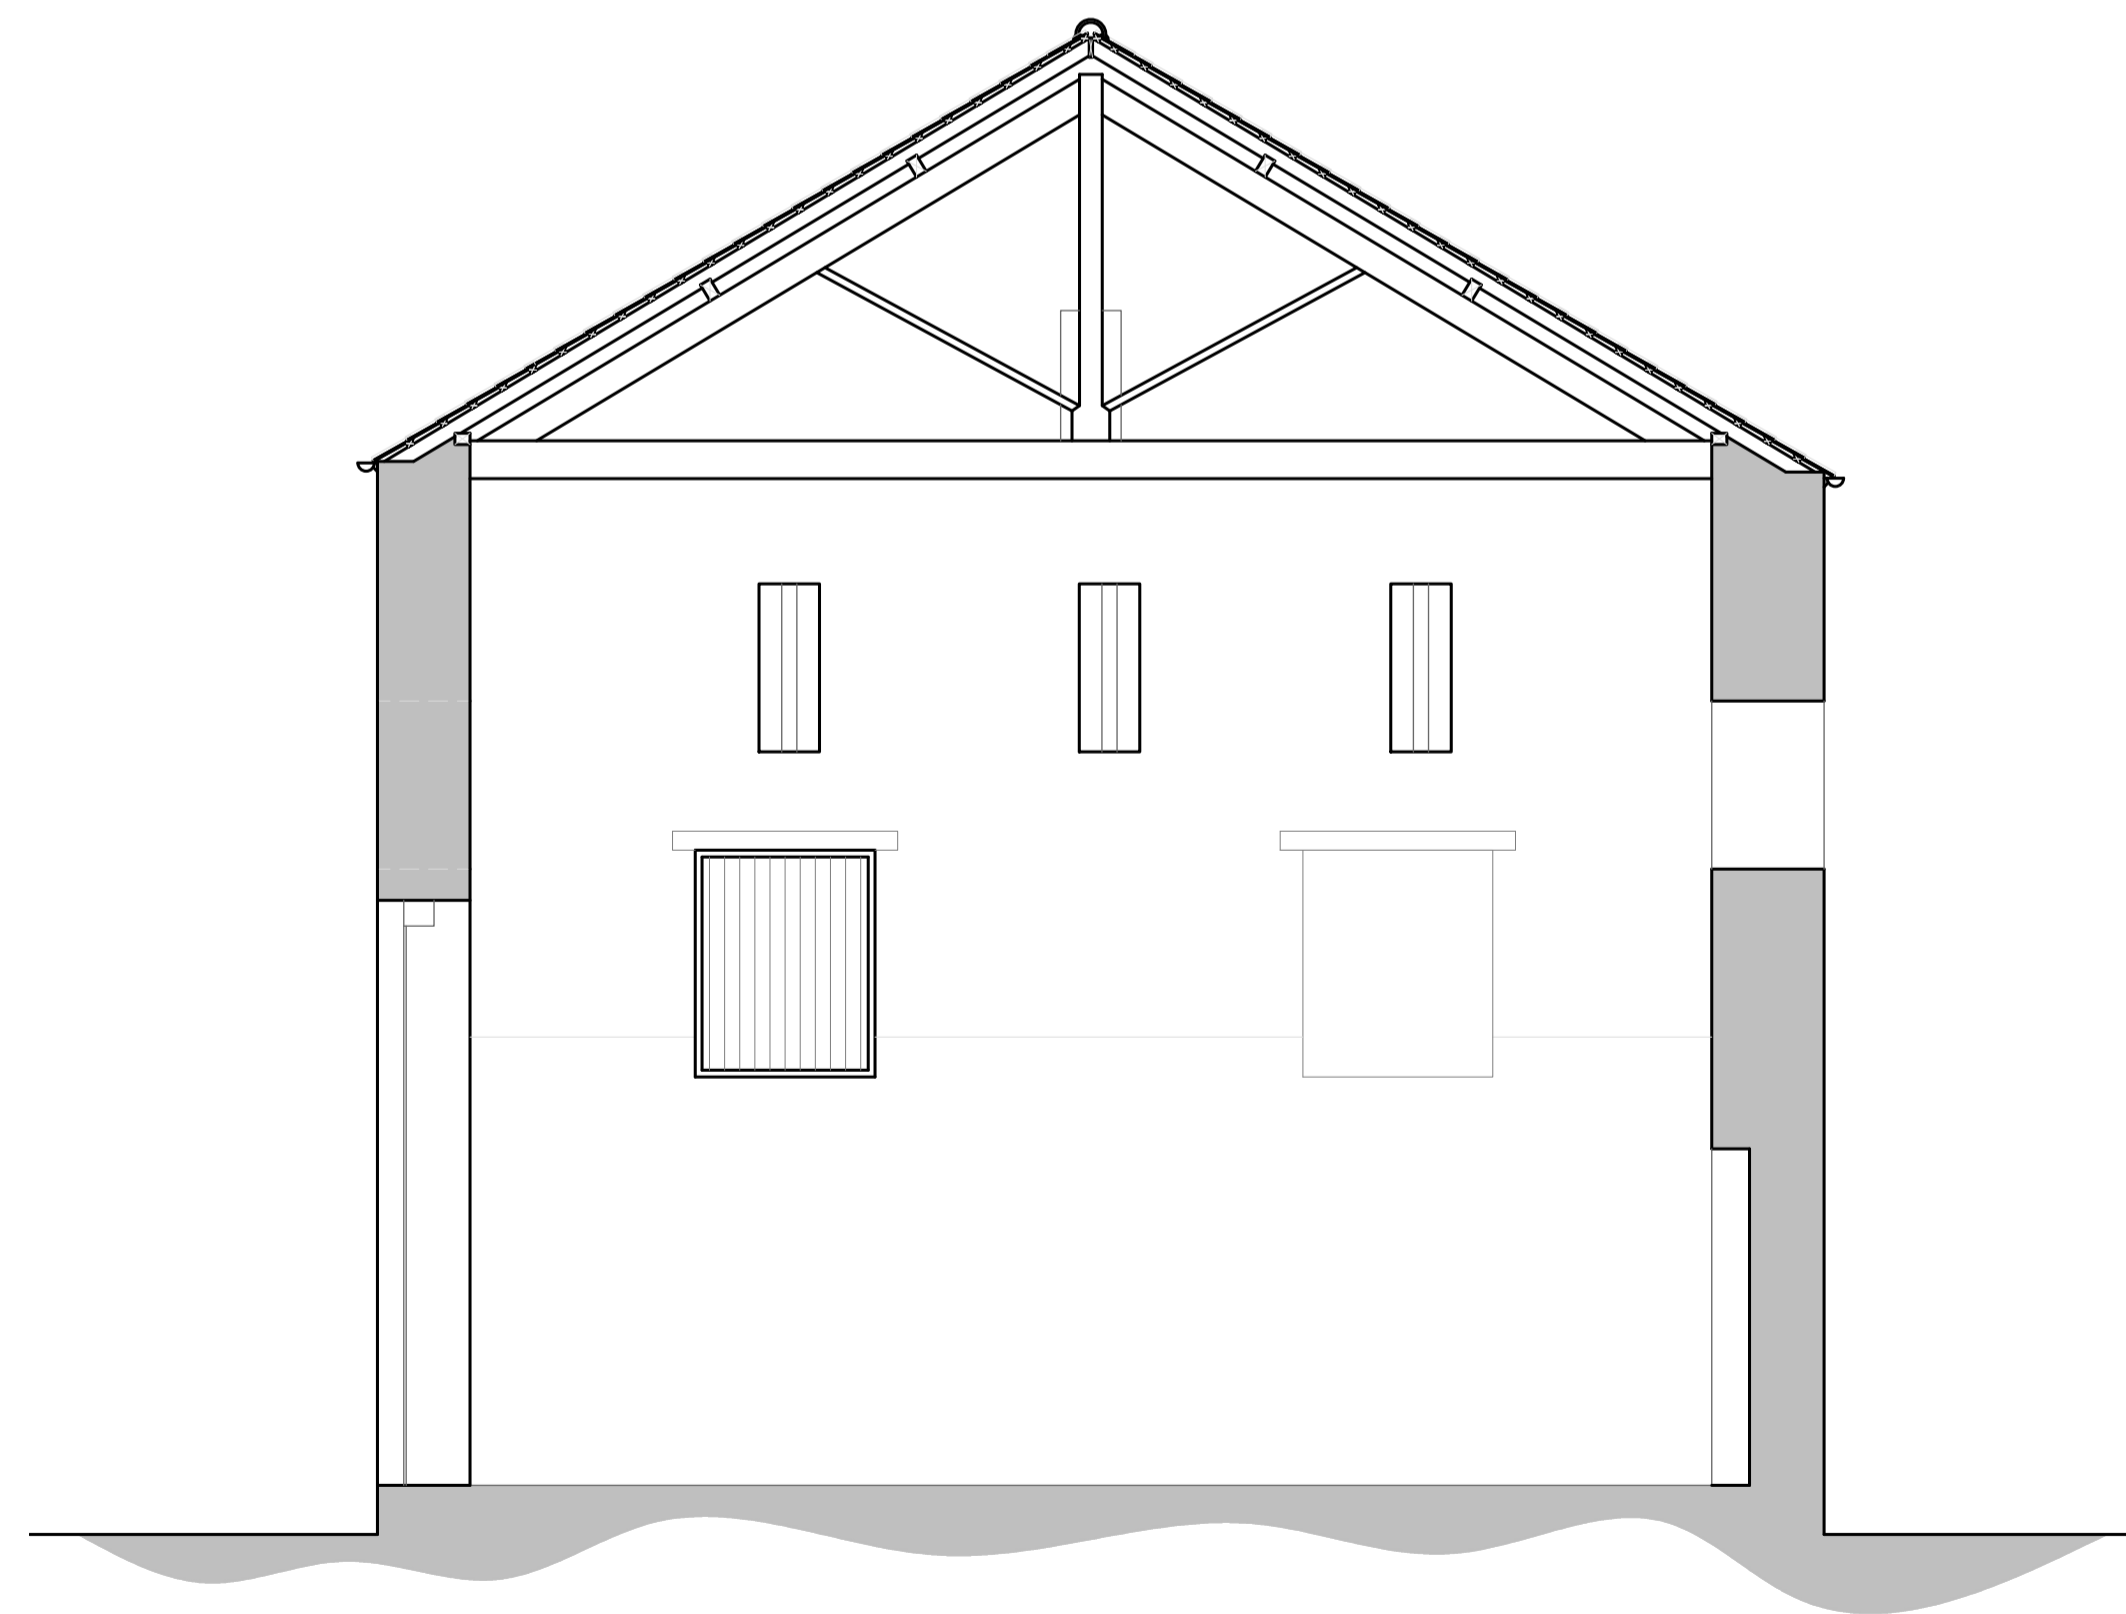

INTERNAL ELEVATION D - 1:50

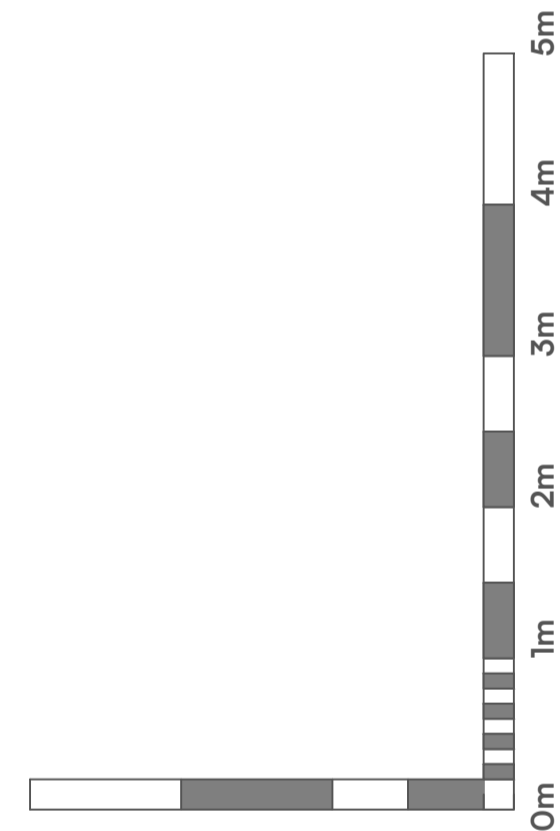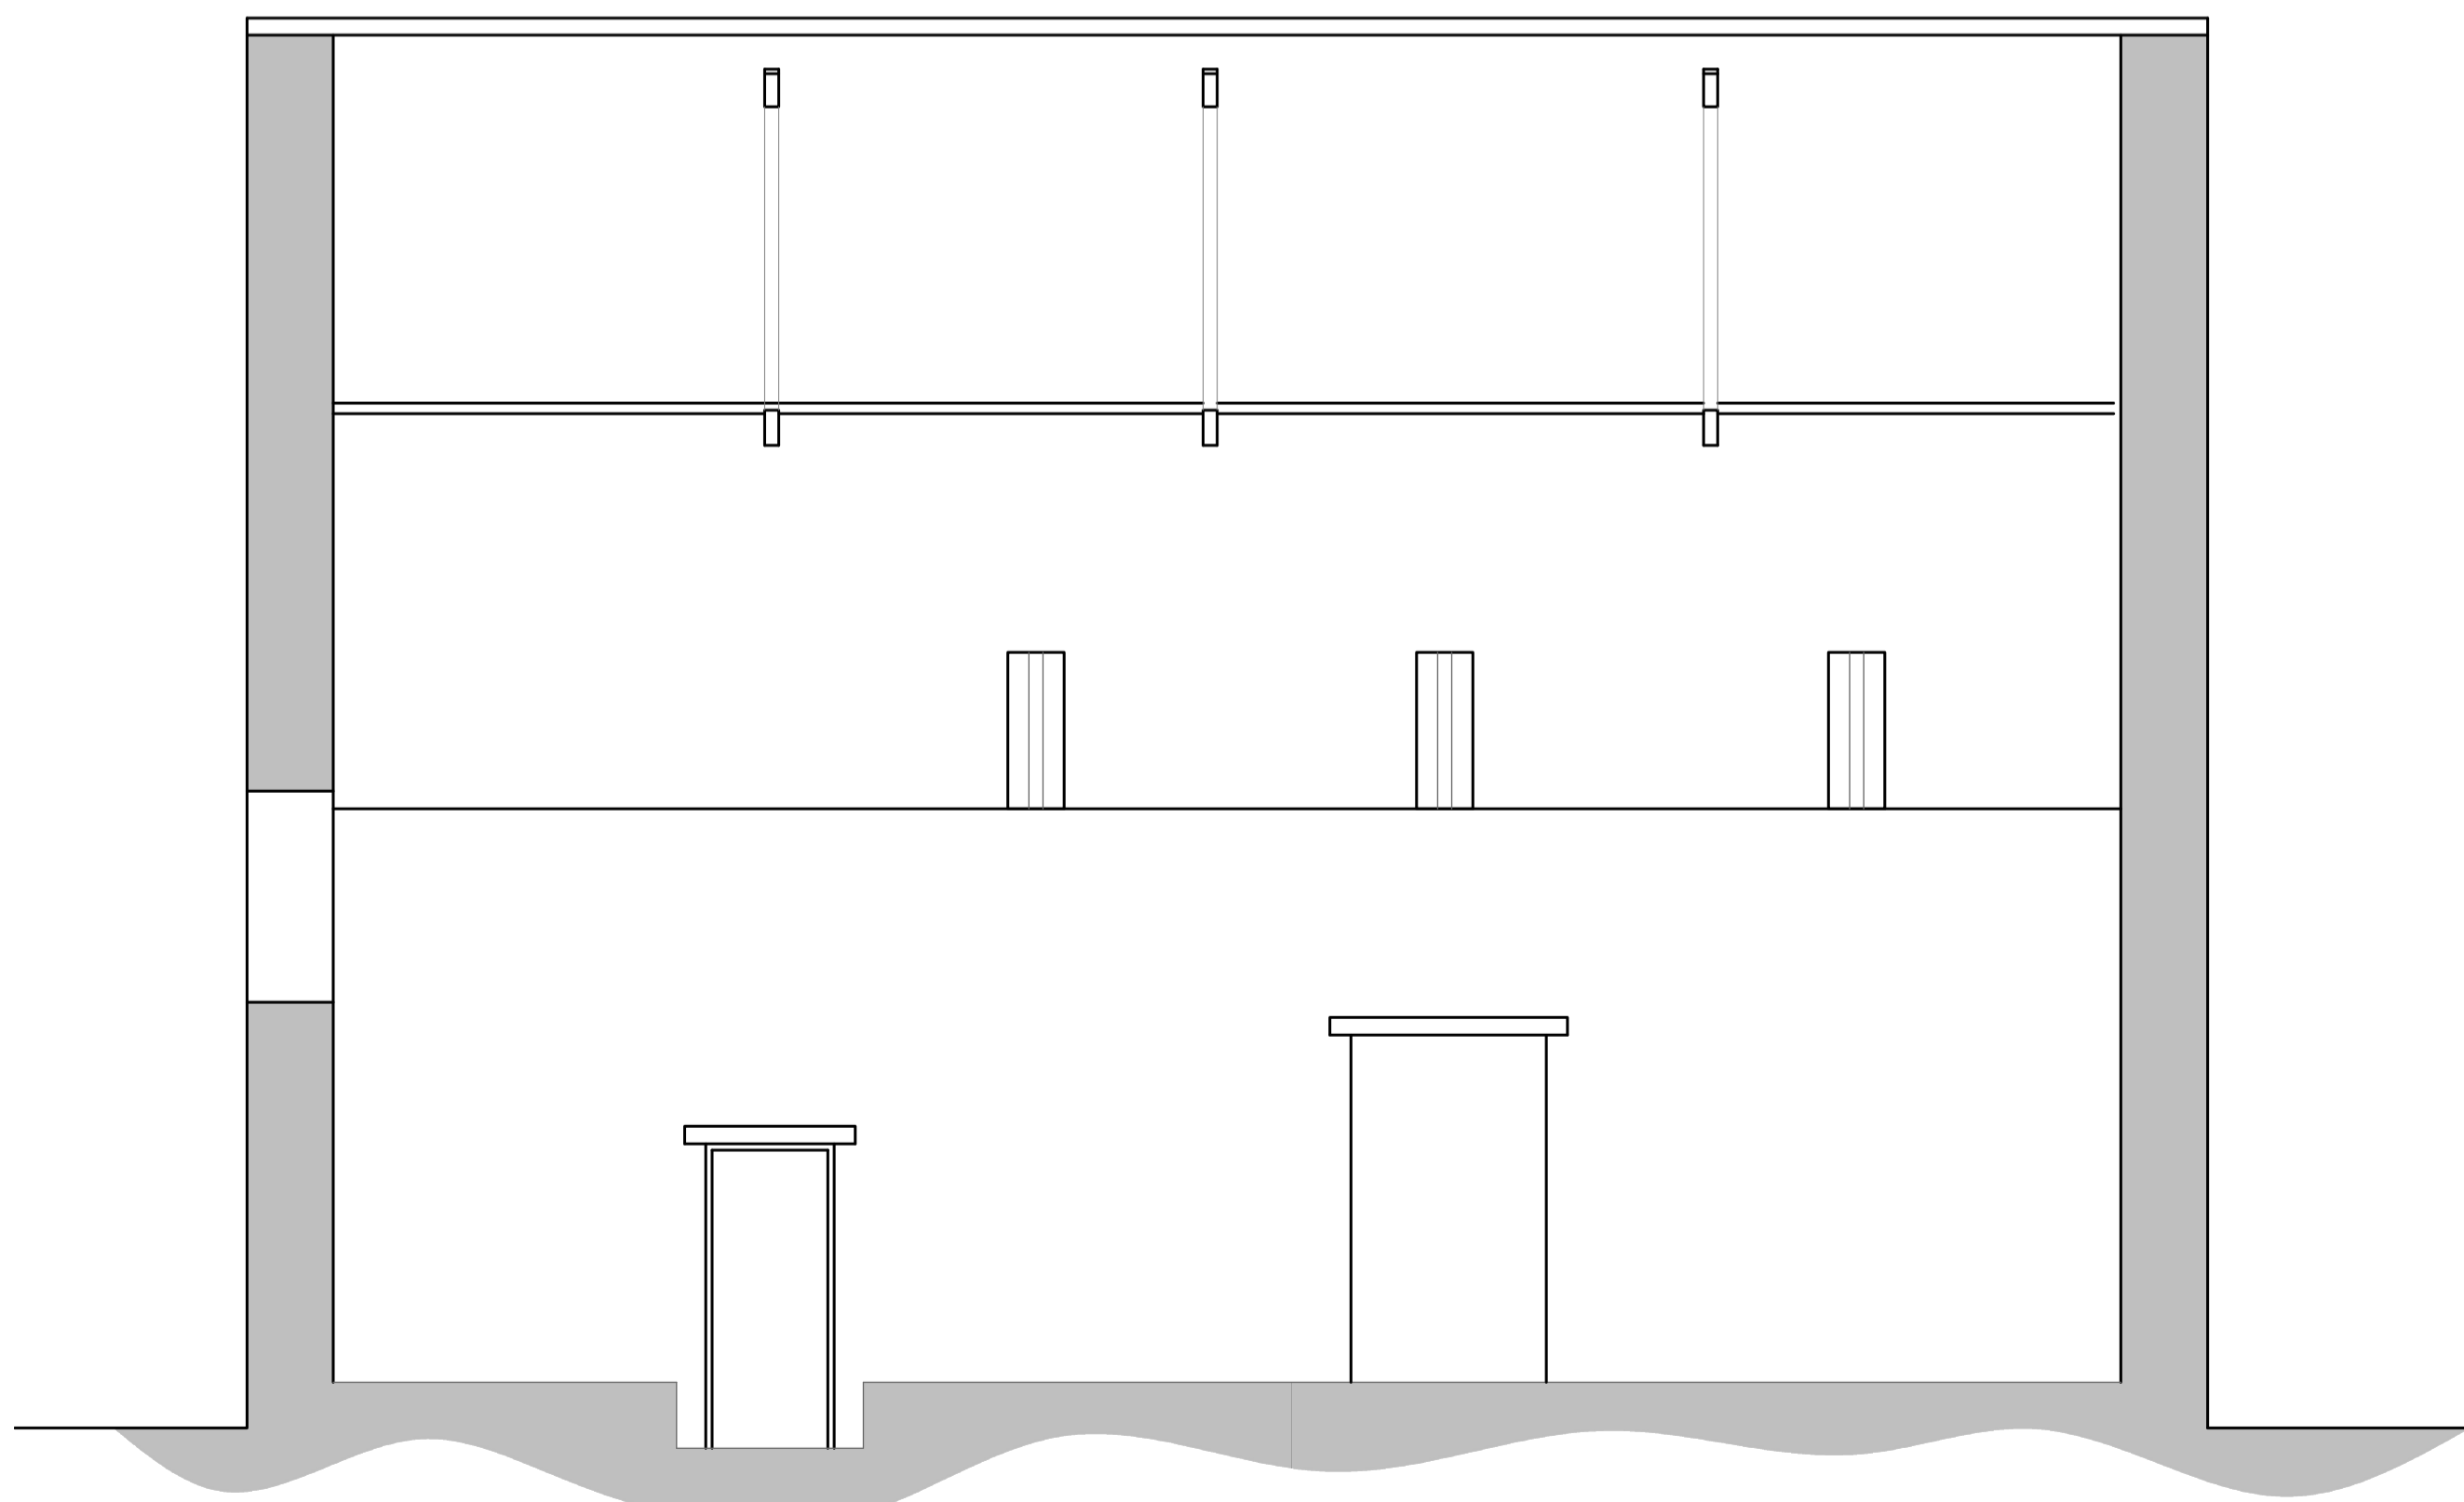

Visual Scale 1:50

Project Name:

Barn Garage Conversion

Project Address:

19 College Street
Higham Ferrers
Northants

Client:

Mr & Ms A, Speight

Project:	Drg No:	Revision:
1439	03	

Drawing Title:

Existing Sections

Scale:	Paper size:
1:50	@A1

Drawn:	Checked:
CJT	RT

Issue:

PLANNING