





**Conservation Rooflight  
Elevation - 1:10**

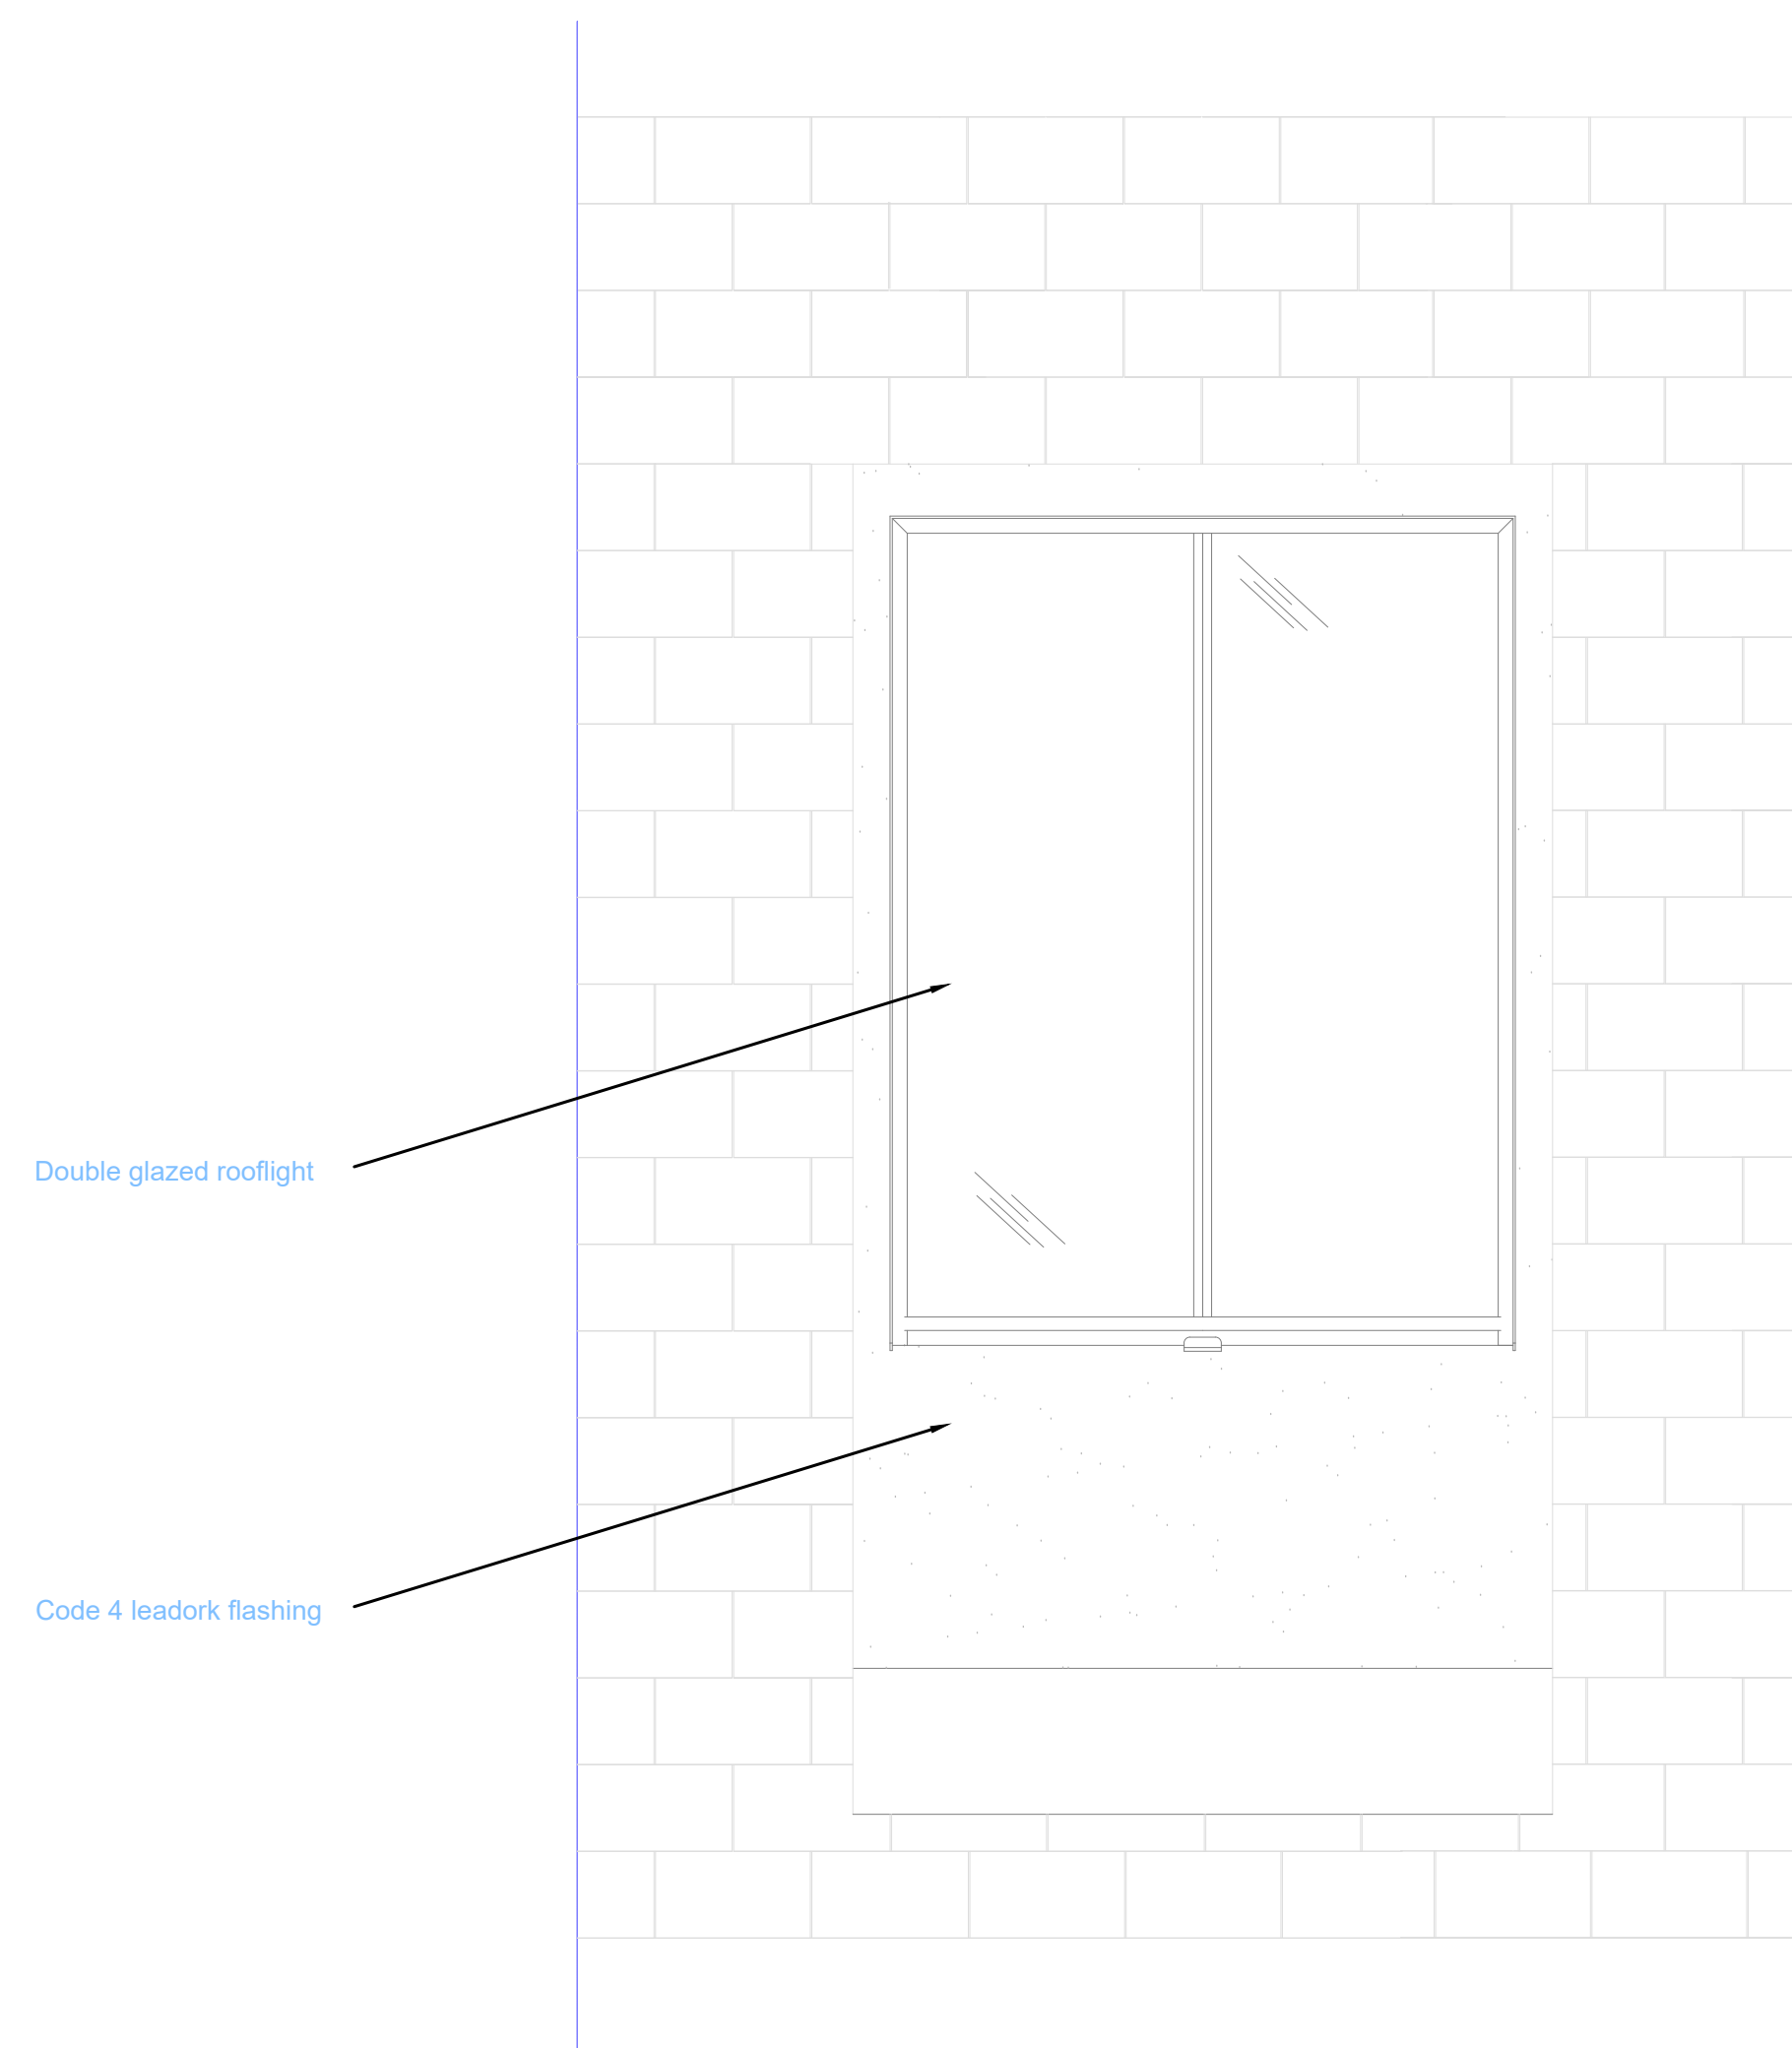

**Section through  
Conservation Rooflight 1:10**

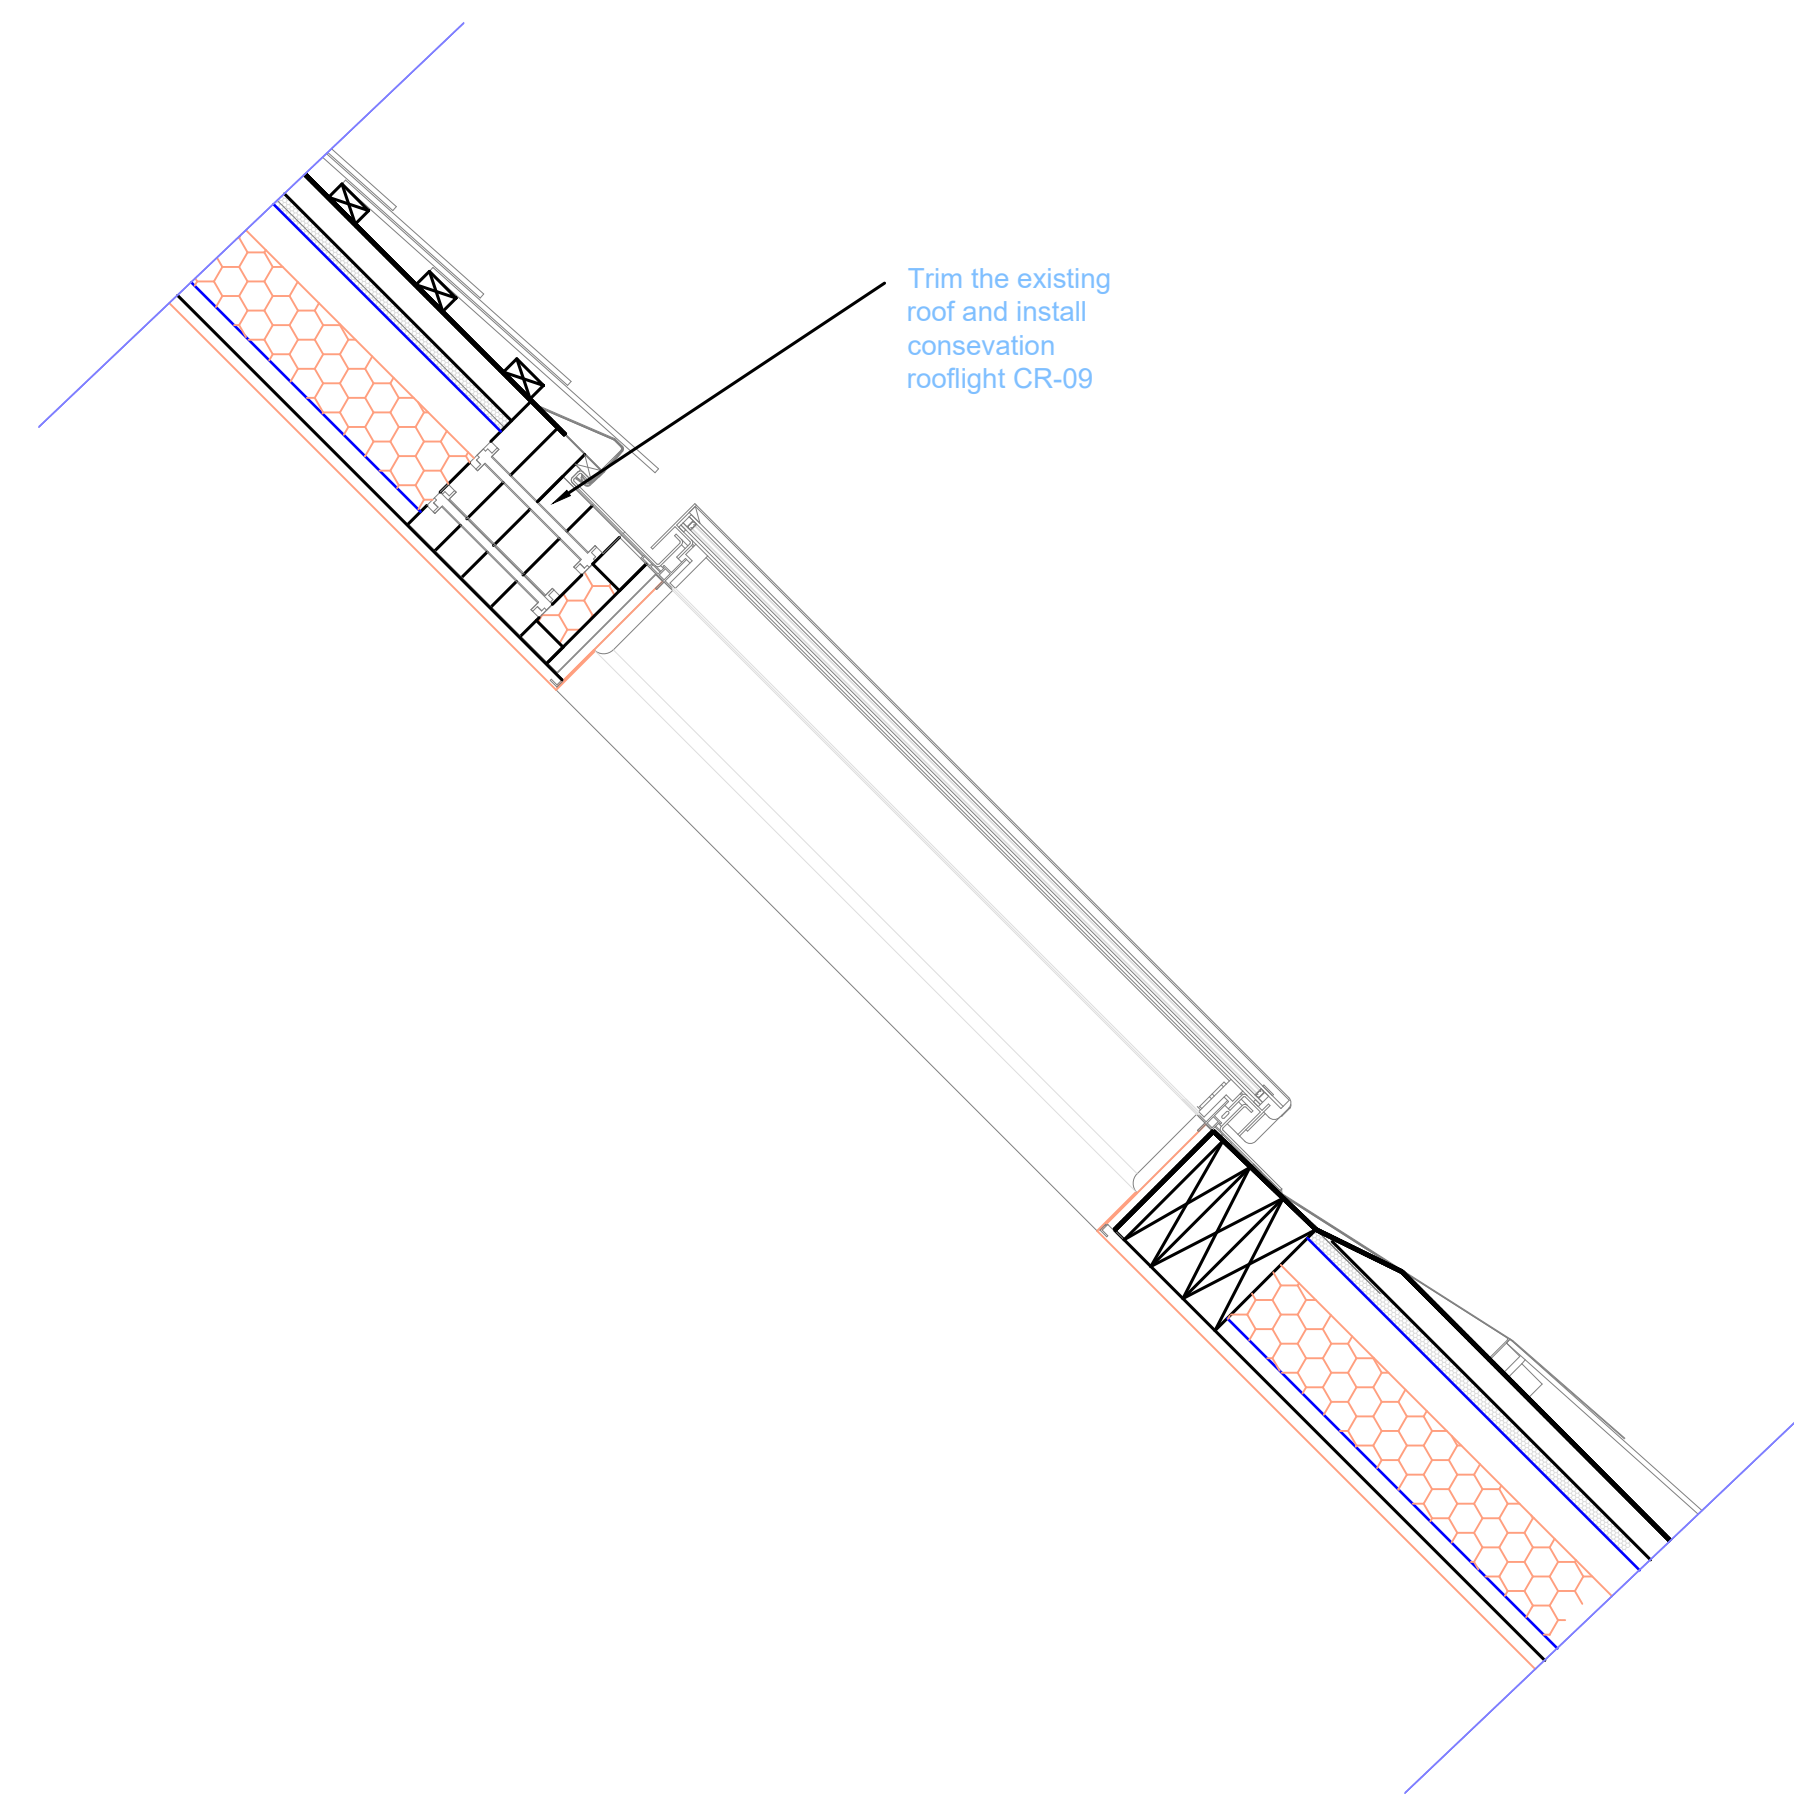

**Section through  
Conservation Rooflight 1:10**

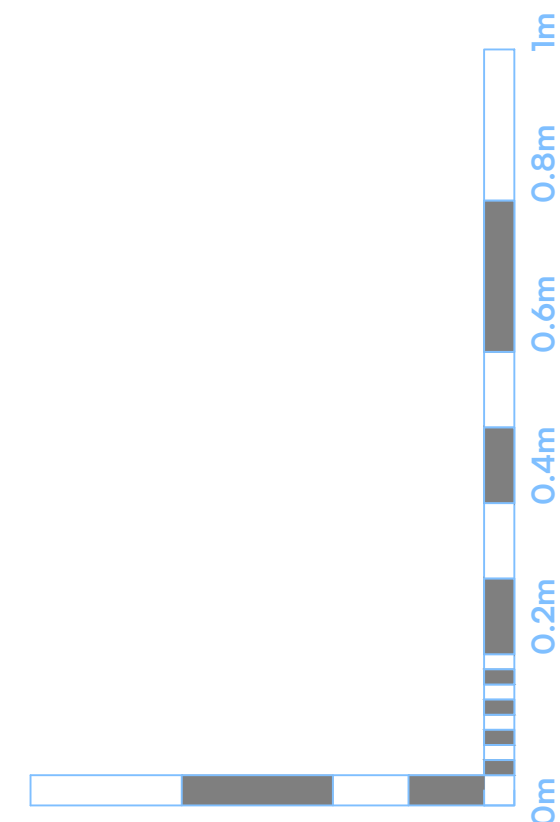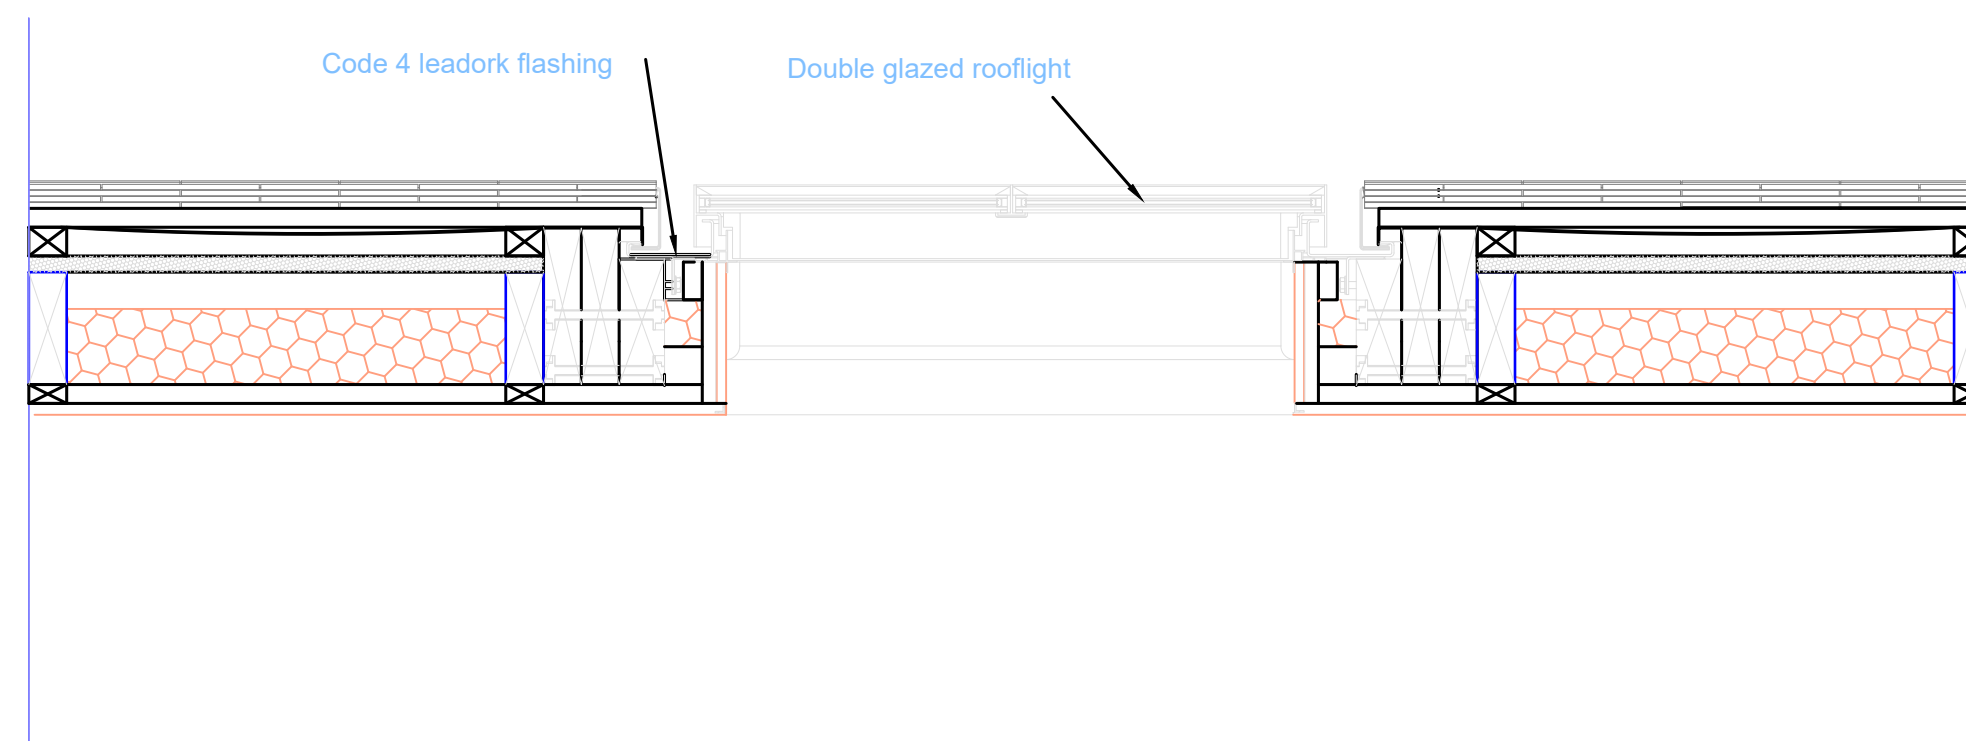

Visual Scale 1:10

Project Name:  
Barn Garage Conversion

Project Address:  
19 College Street  
Higham Ferrers  
Northants

Client:  
Mr & Ms A, Speight

Project:	Drg No:	Revision:
1439	13	

Drawing Title:  
Proposed Rooflight

Scale:	Paper size:
1:10	@A1

Drawn:	Checked:
CJT	RT

Issue:

**PLANNING**