




**Typical section through flush fitting casement window - 1:10**

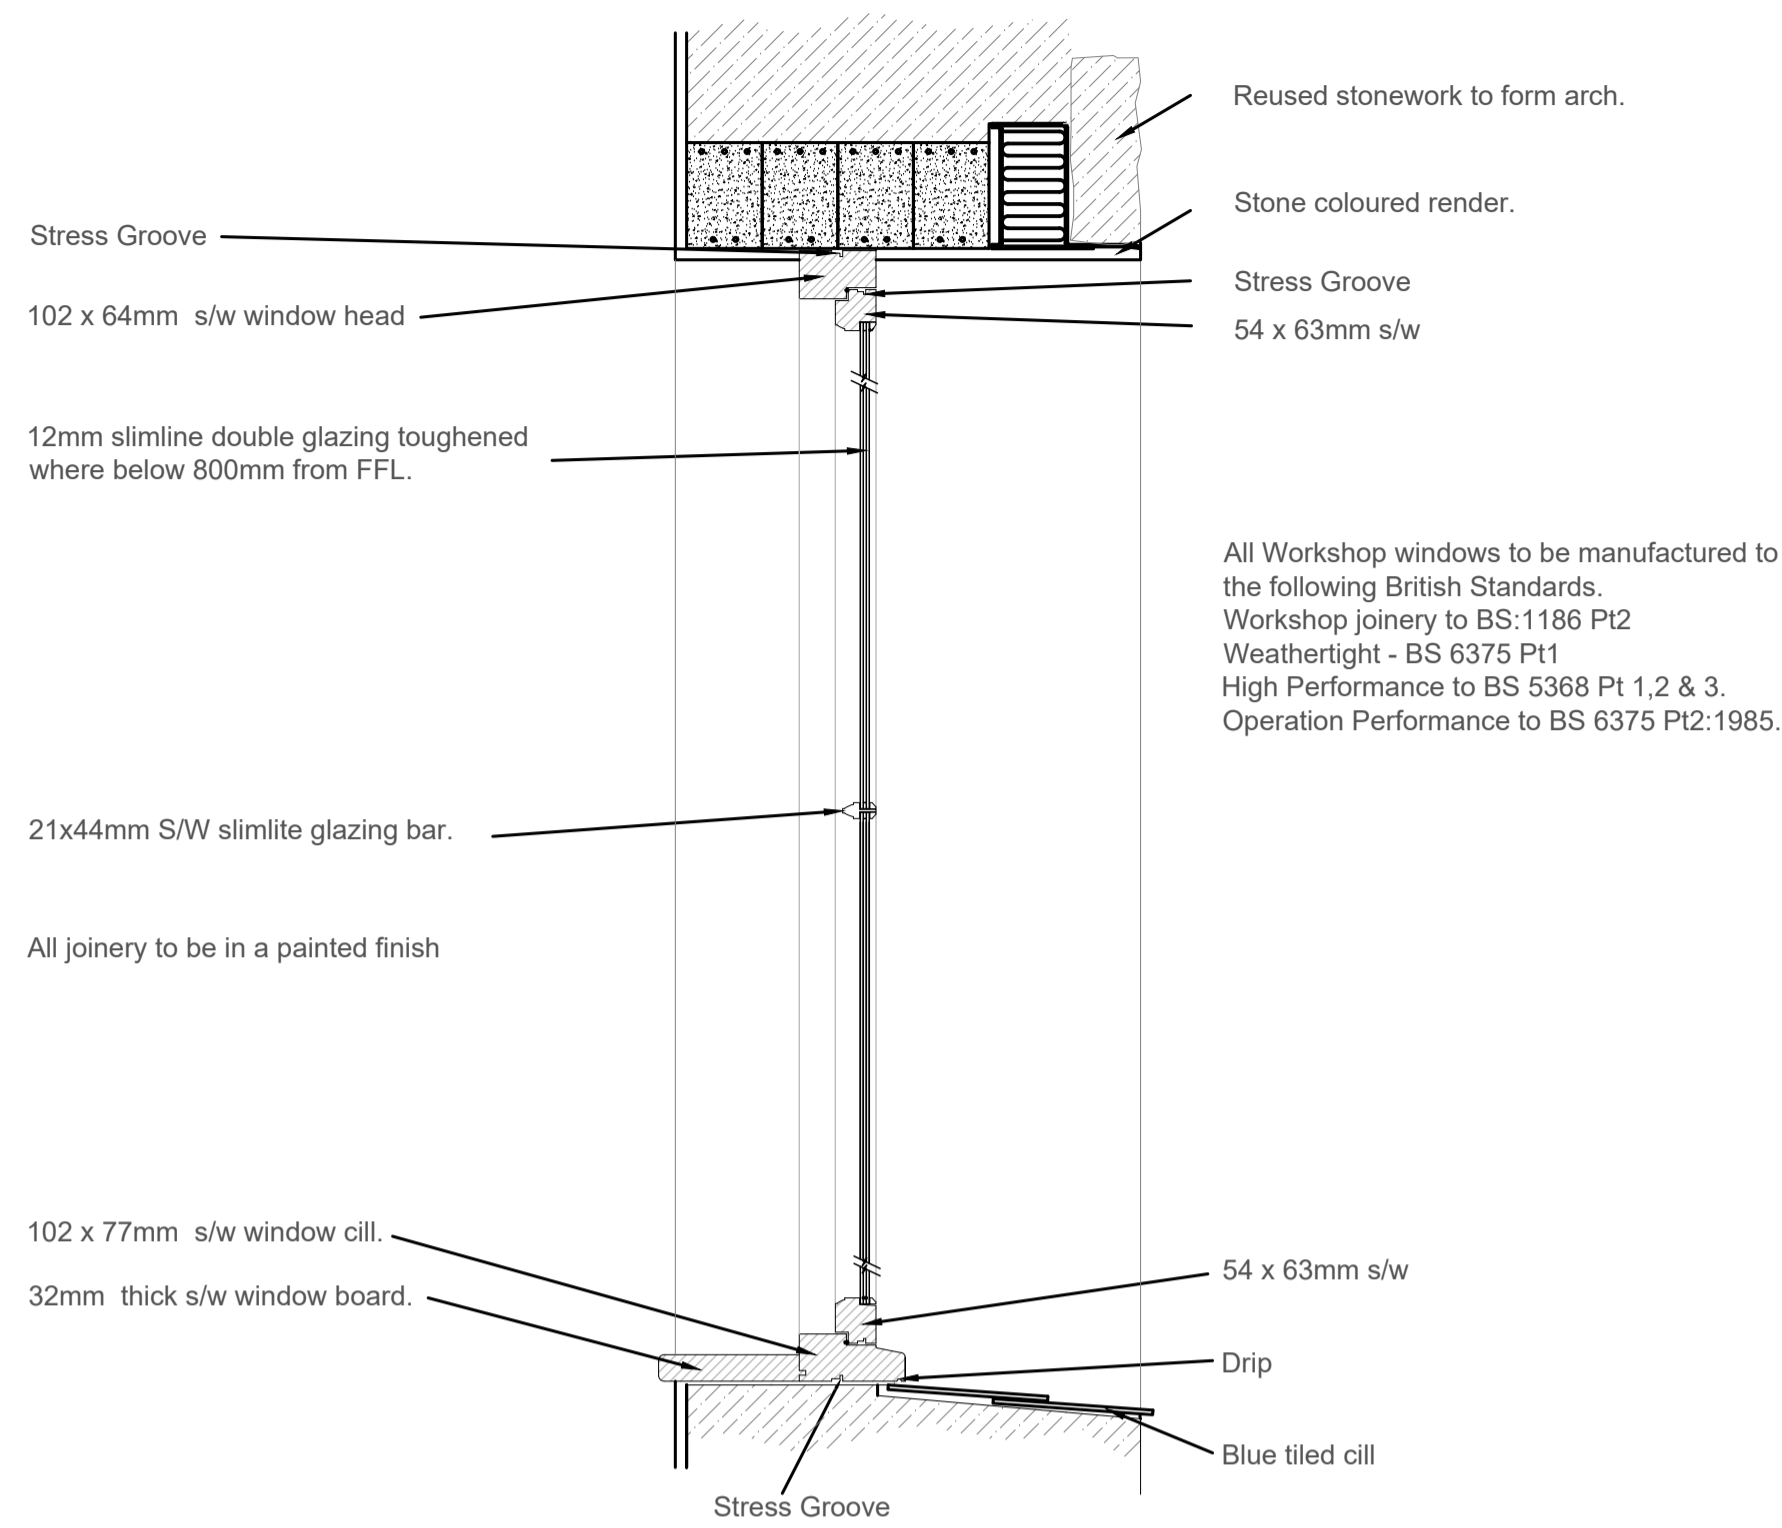


**Typical elevation of flush fitting casement window - 1:10**

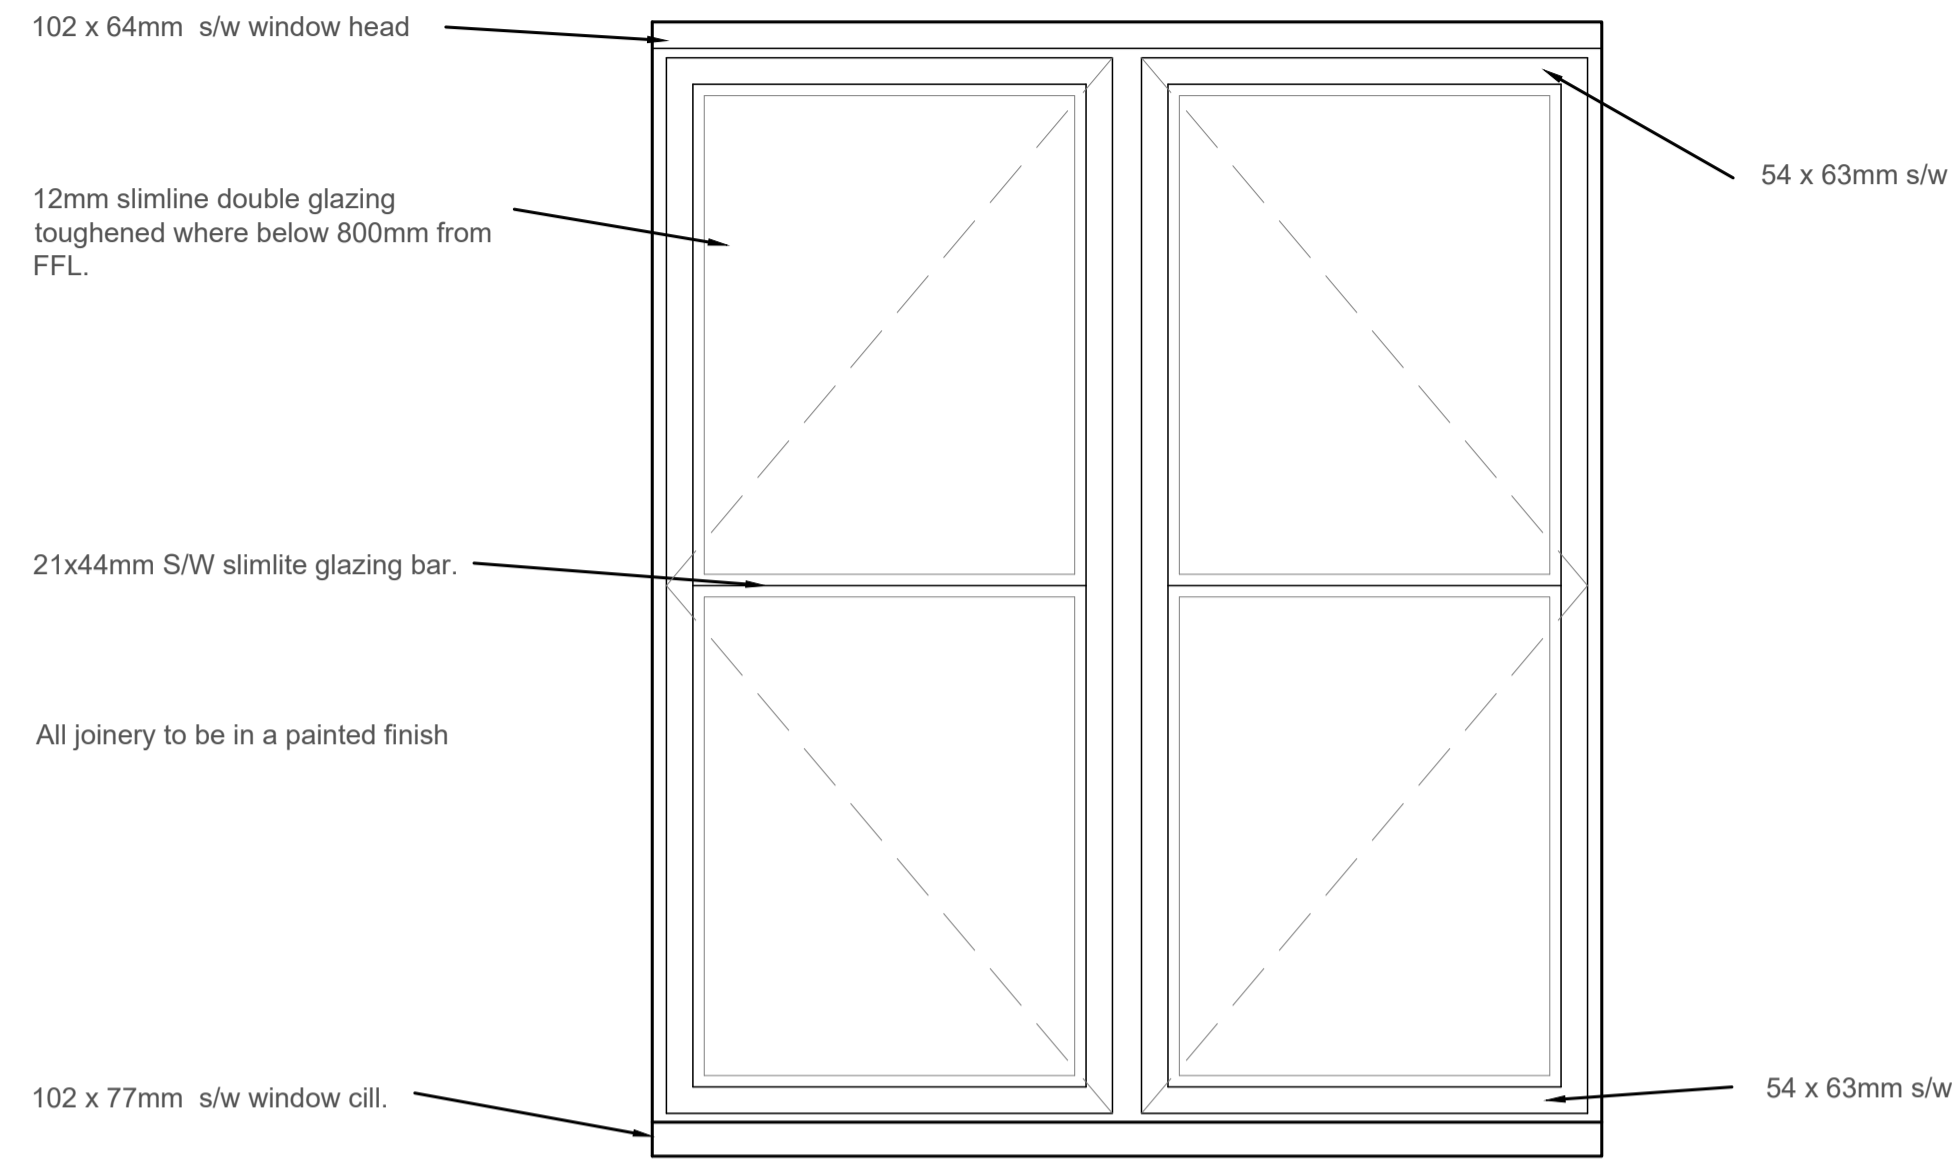


**Typical Vertical Section of slit window detail - 1:10**

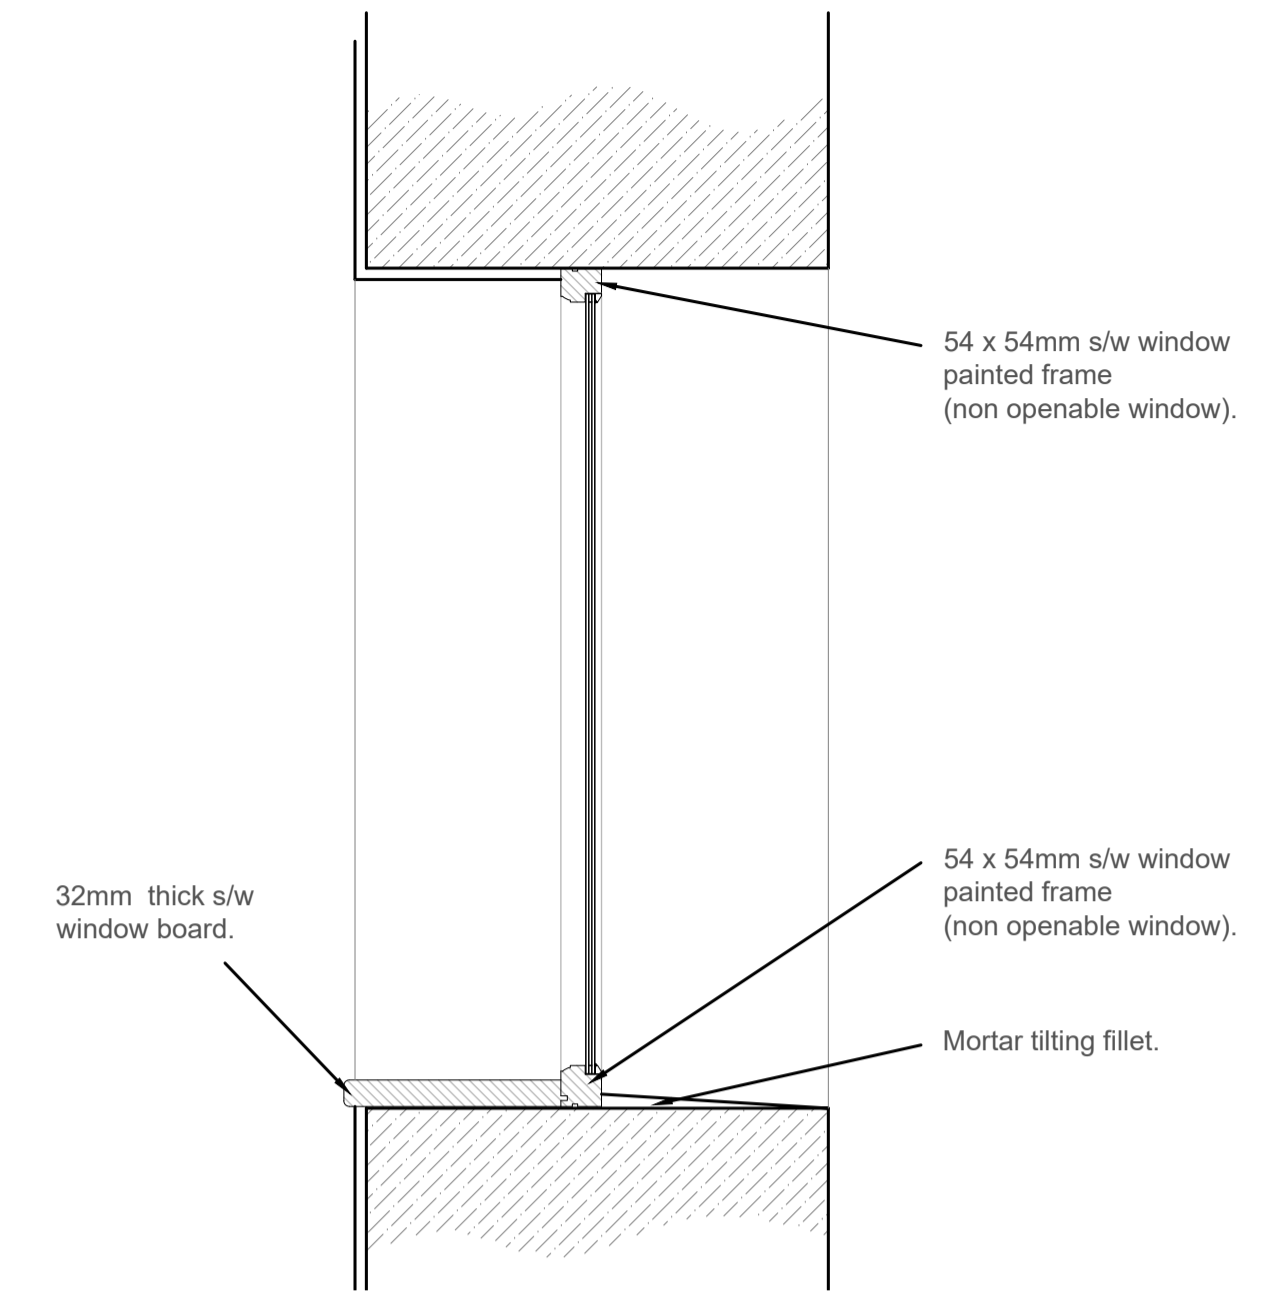


**Elevation of flush fitting doors to the workshop - 1:10**

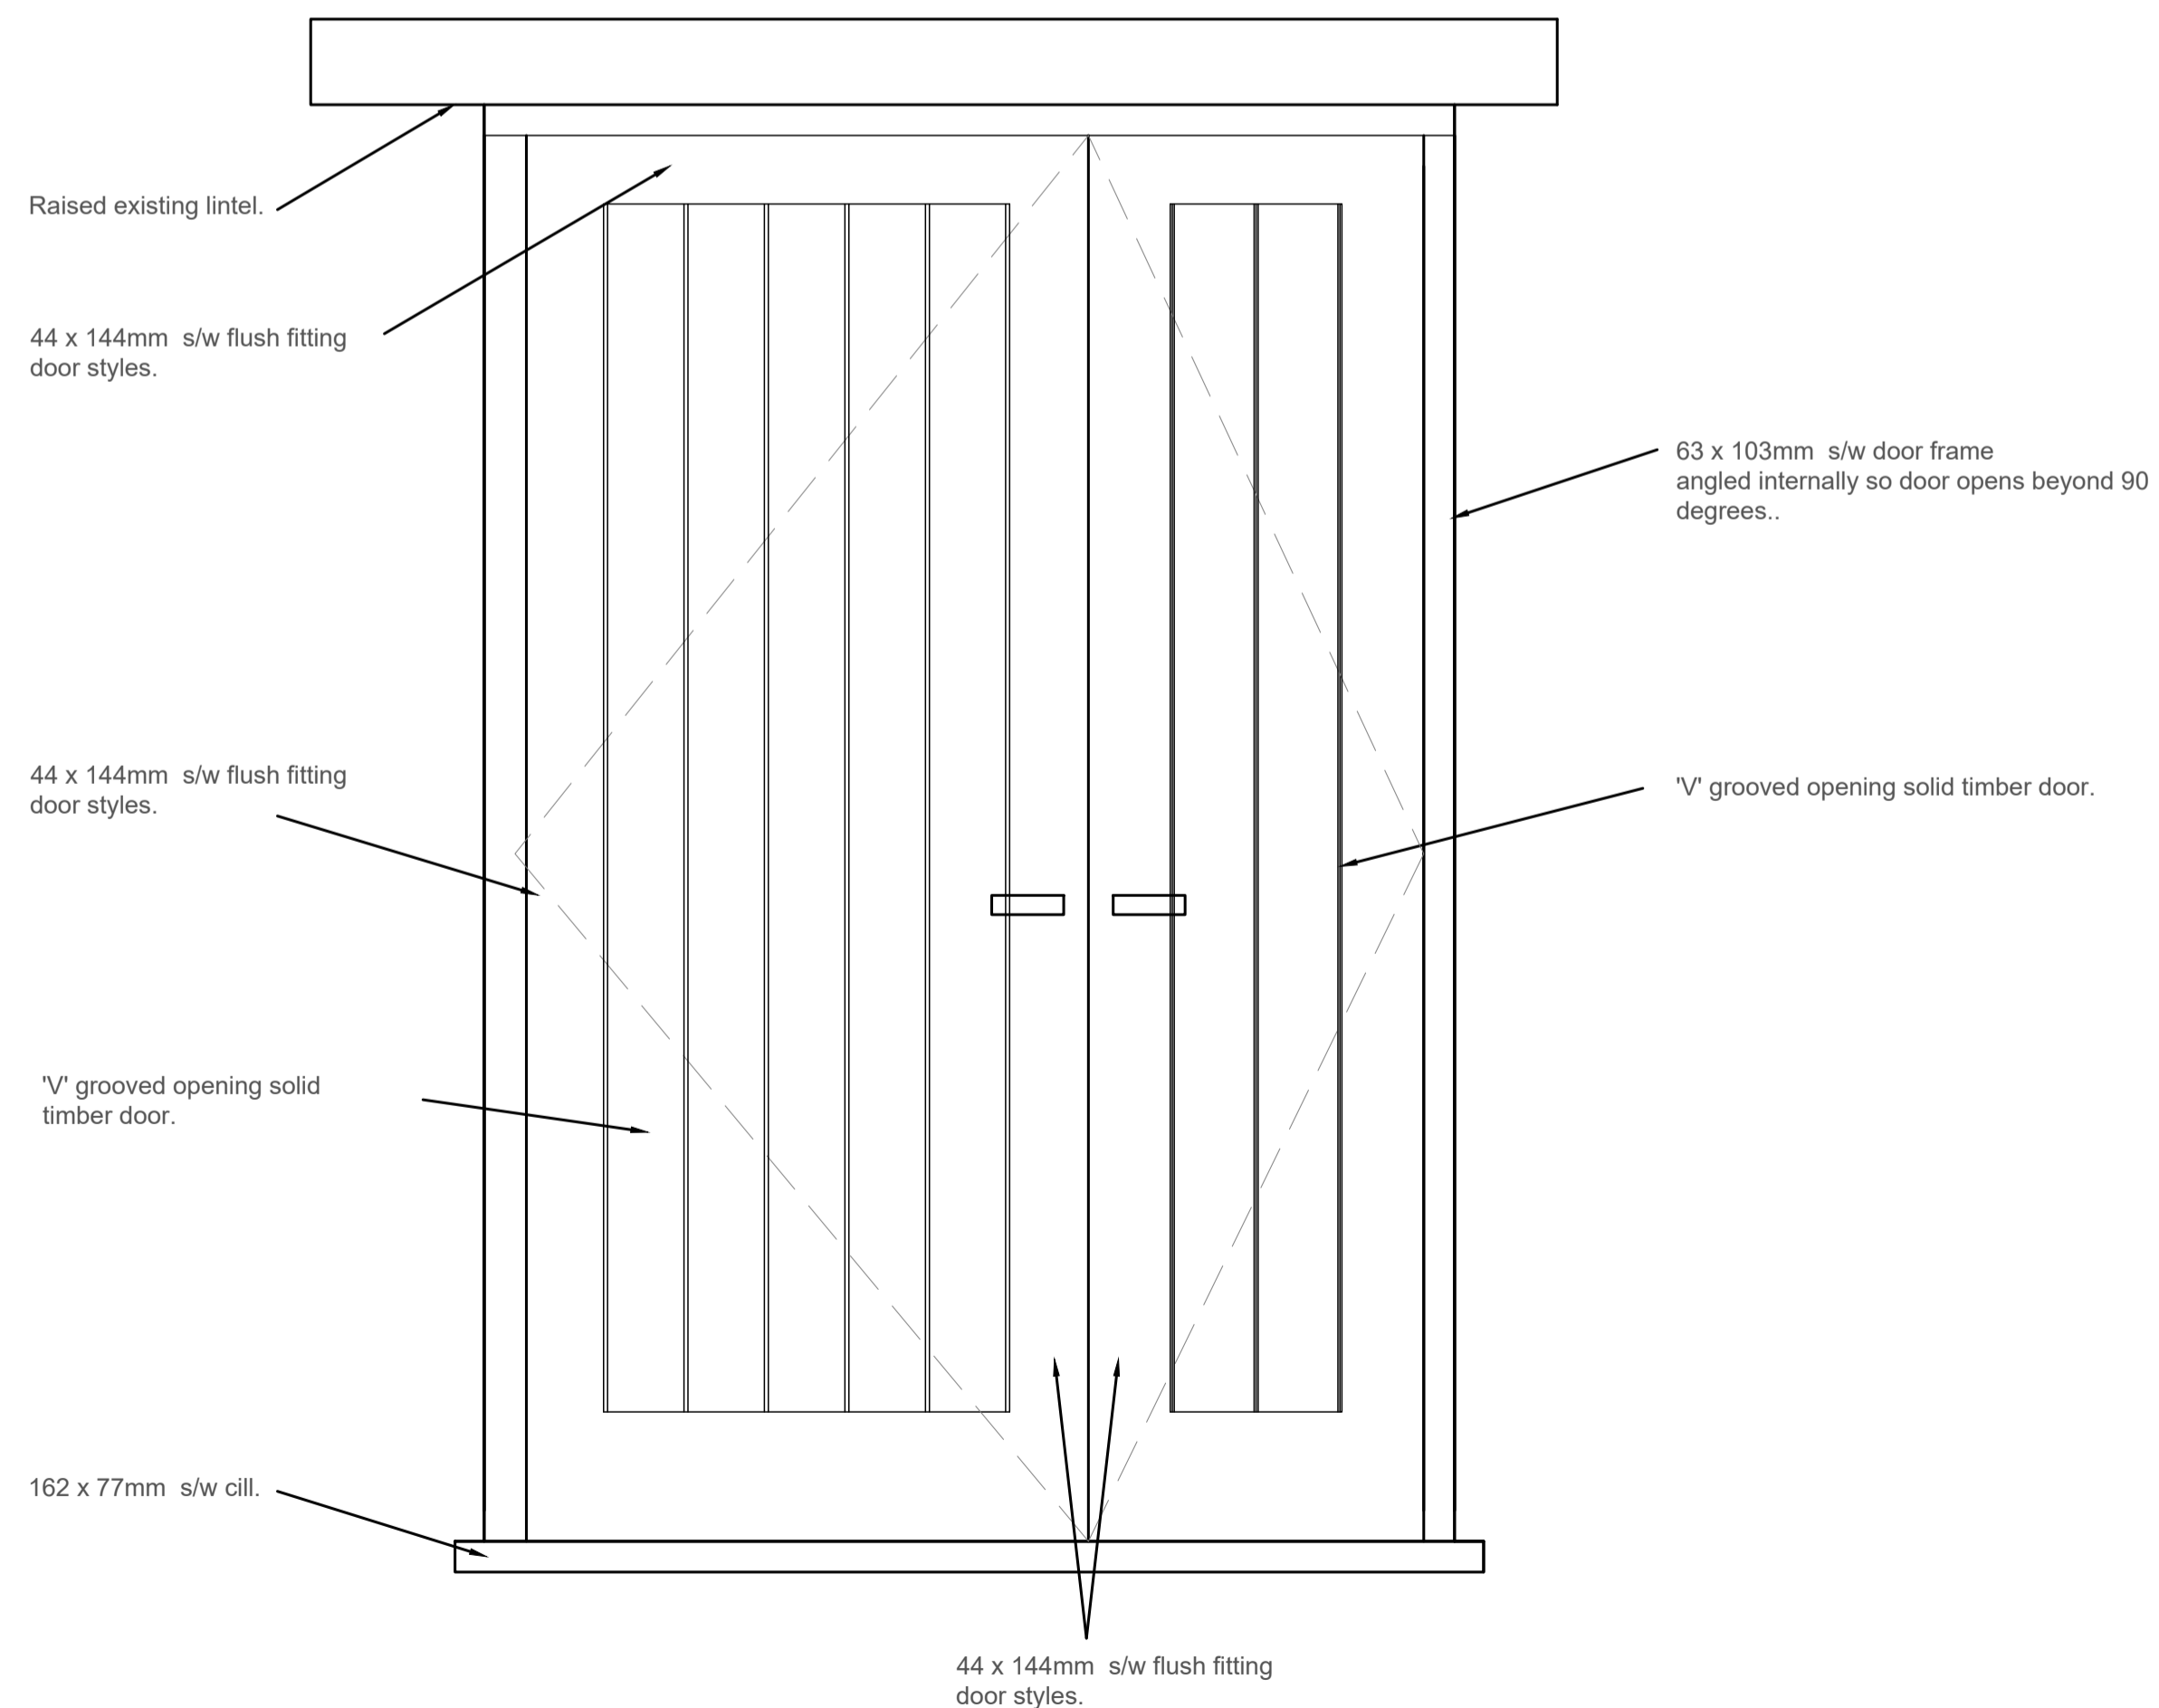



**External elevation (frame barely visible) - 1:10**

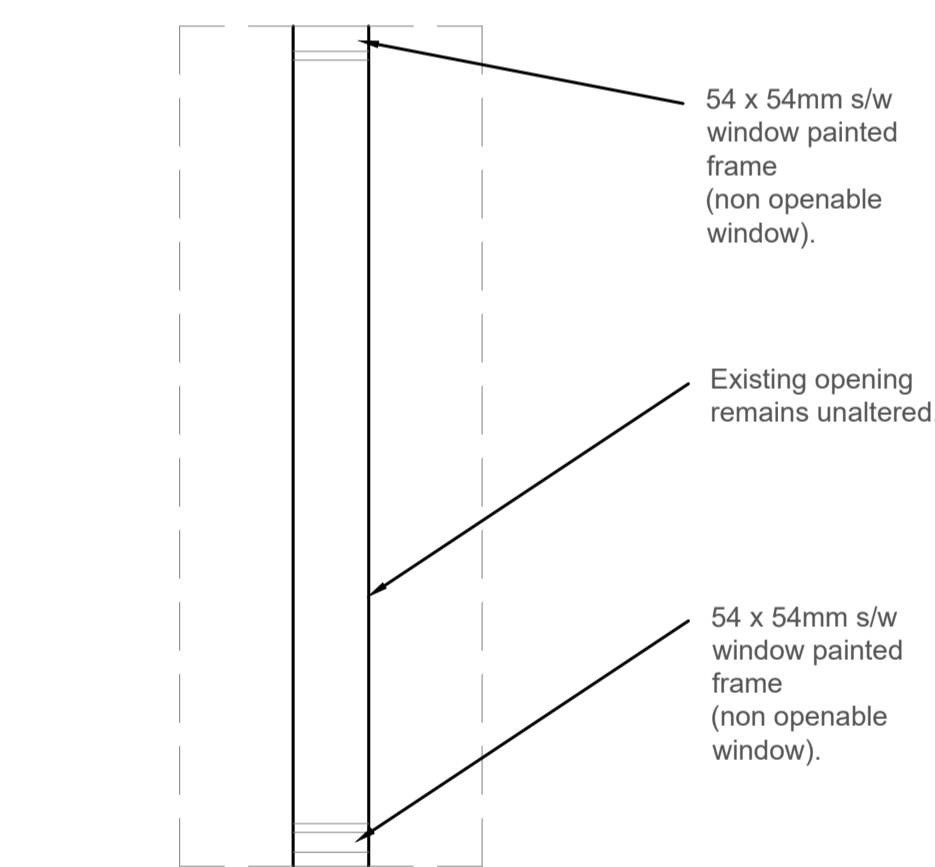

**Typical plan of slit window detail - 1:10**

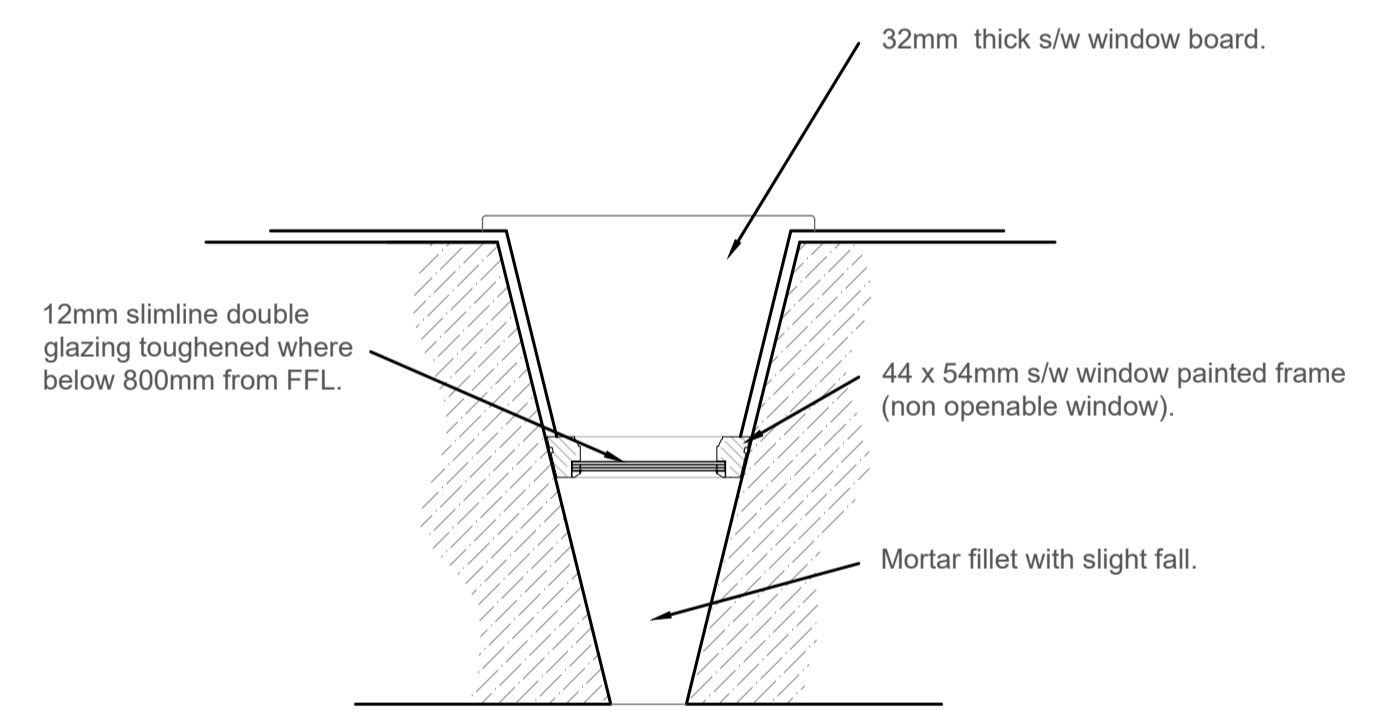

**Plan of flush fitting doors to the workshop - 1:10**

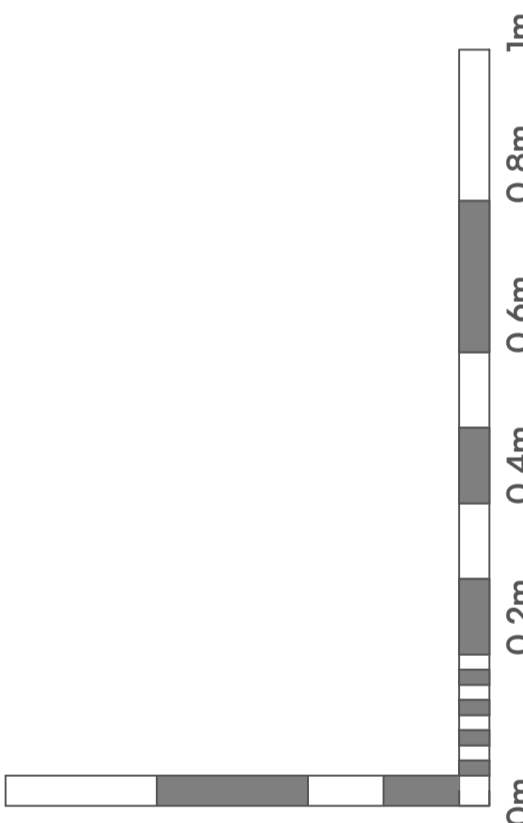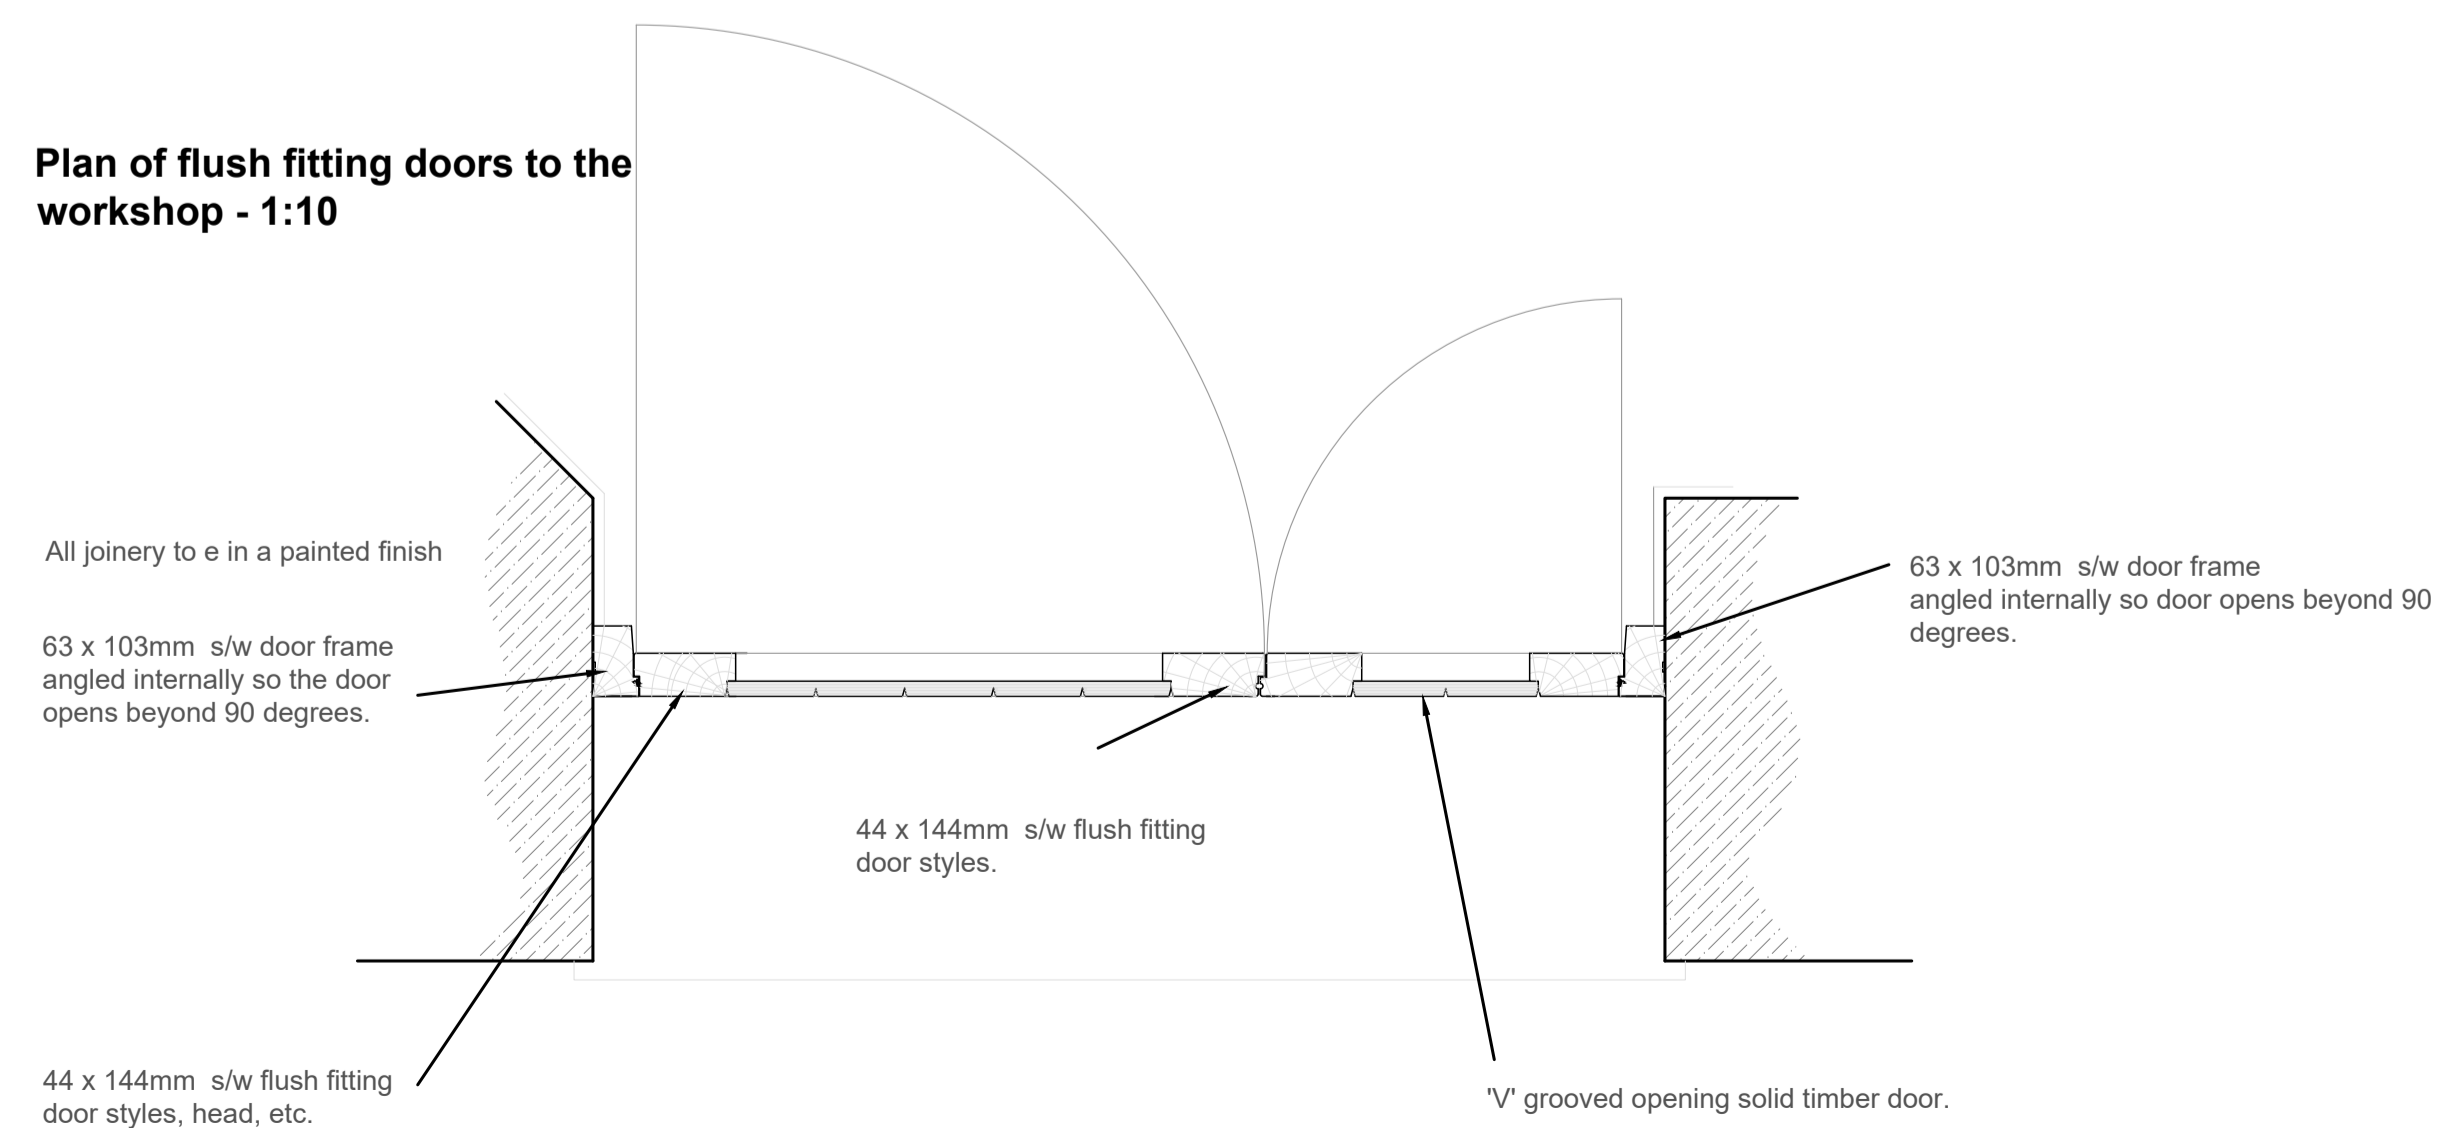

Visual Scale 1:10

Project Name:  
Replacement Offices

Project Address:  
19 College Street  
Higham Ferrers  
Northants

Client:  
Mr & Ms A, Speight

|          |         |           |
|----------|---------|-----------|
| Project: | Drg No: | Revision: |
| 1439     | 10      |           |

Drawing Title:  
Proposed Joinery Details

|        |             |
|--------|-------------|
| Scale: | Paper size: |
| 1:10   | @A1         |

|        |          |
|--------|----------|
| Drawn: | Checked: |
| CJT    | RT       |

Issue:

**PLANNING**