




INTERNAL ELEVATION A - 1:50

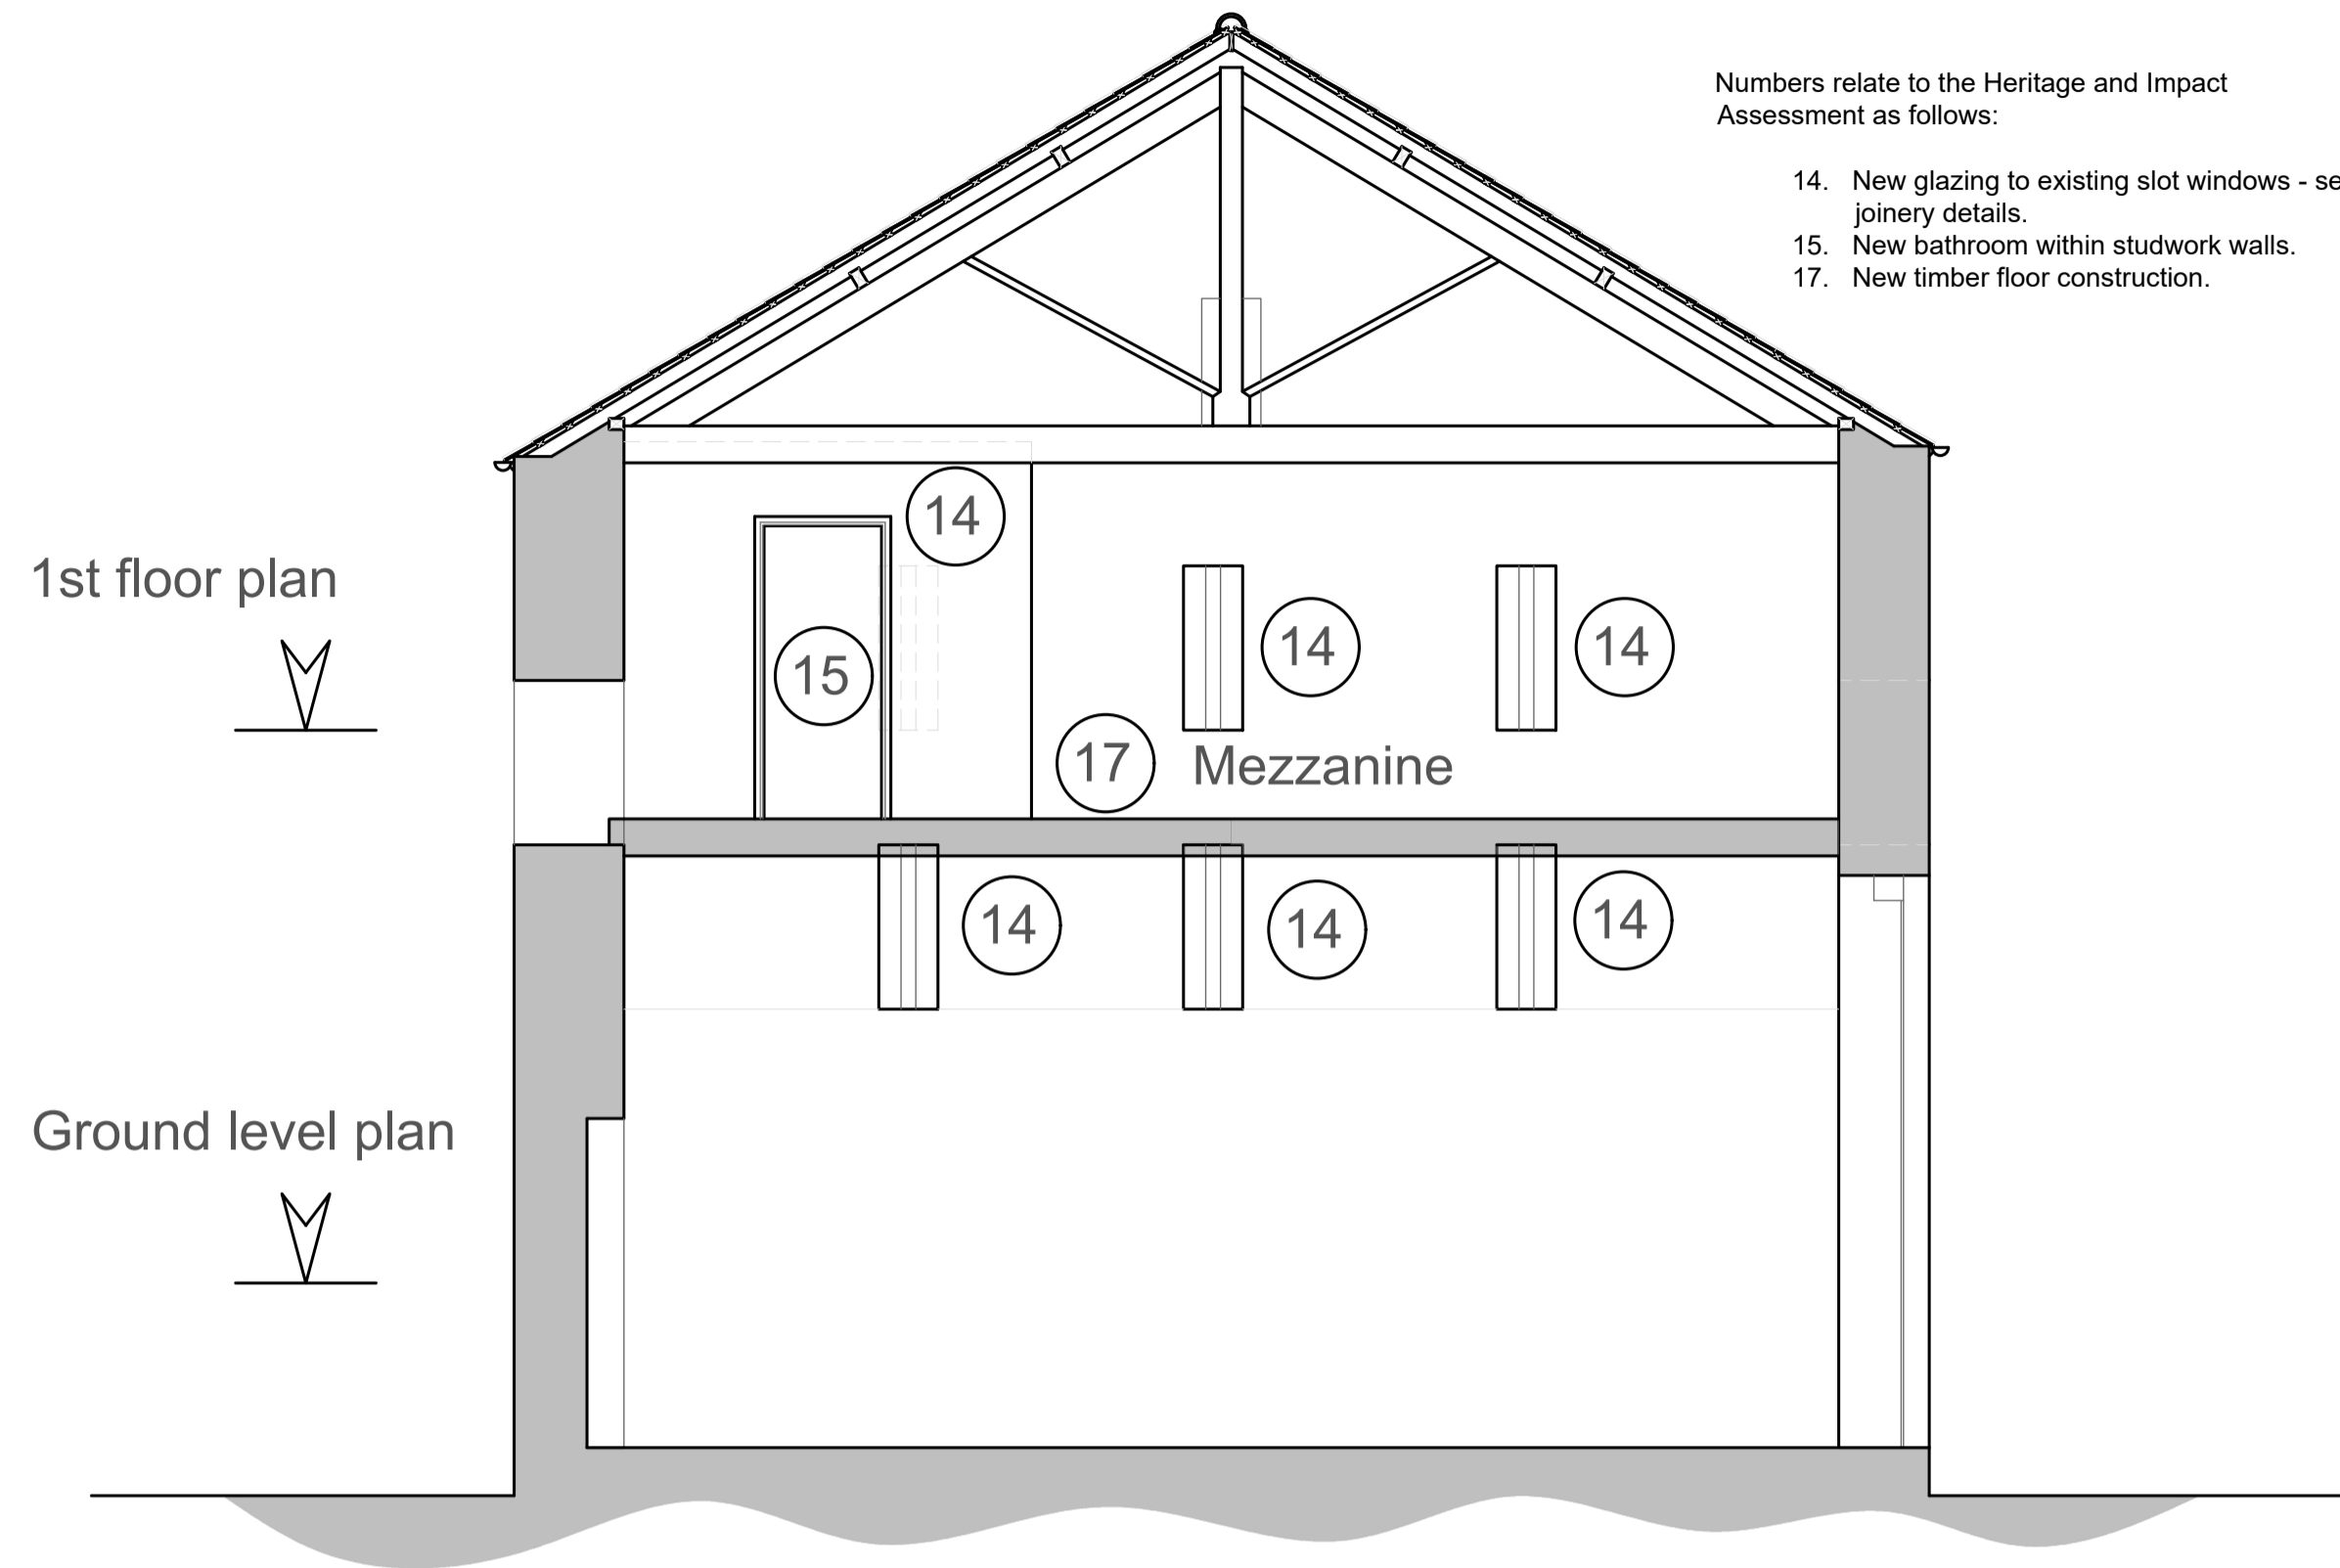



INTERNAL ELEVATION B - 1:50

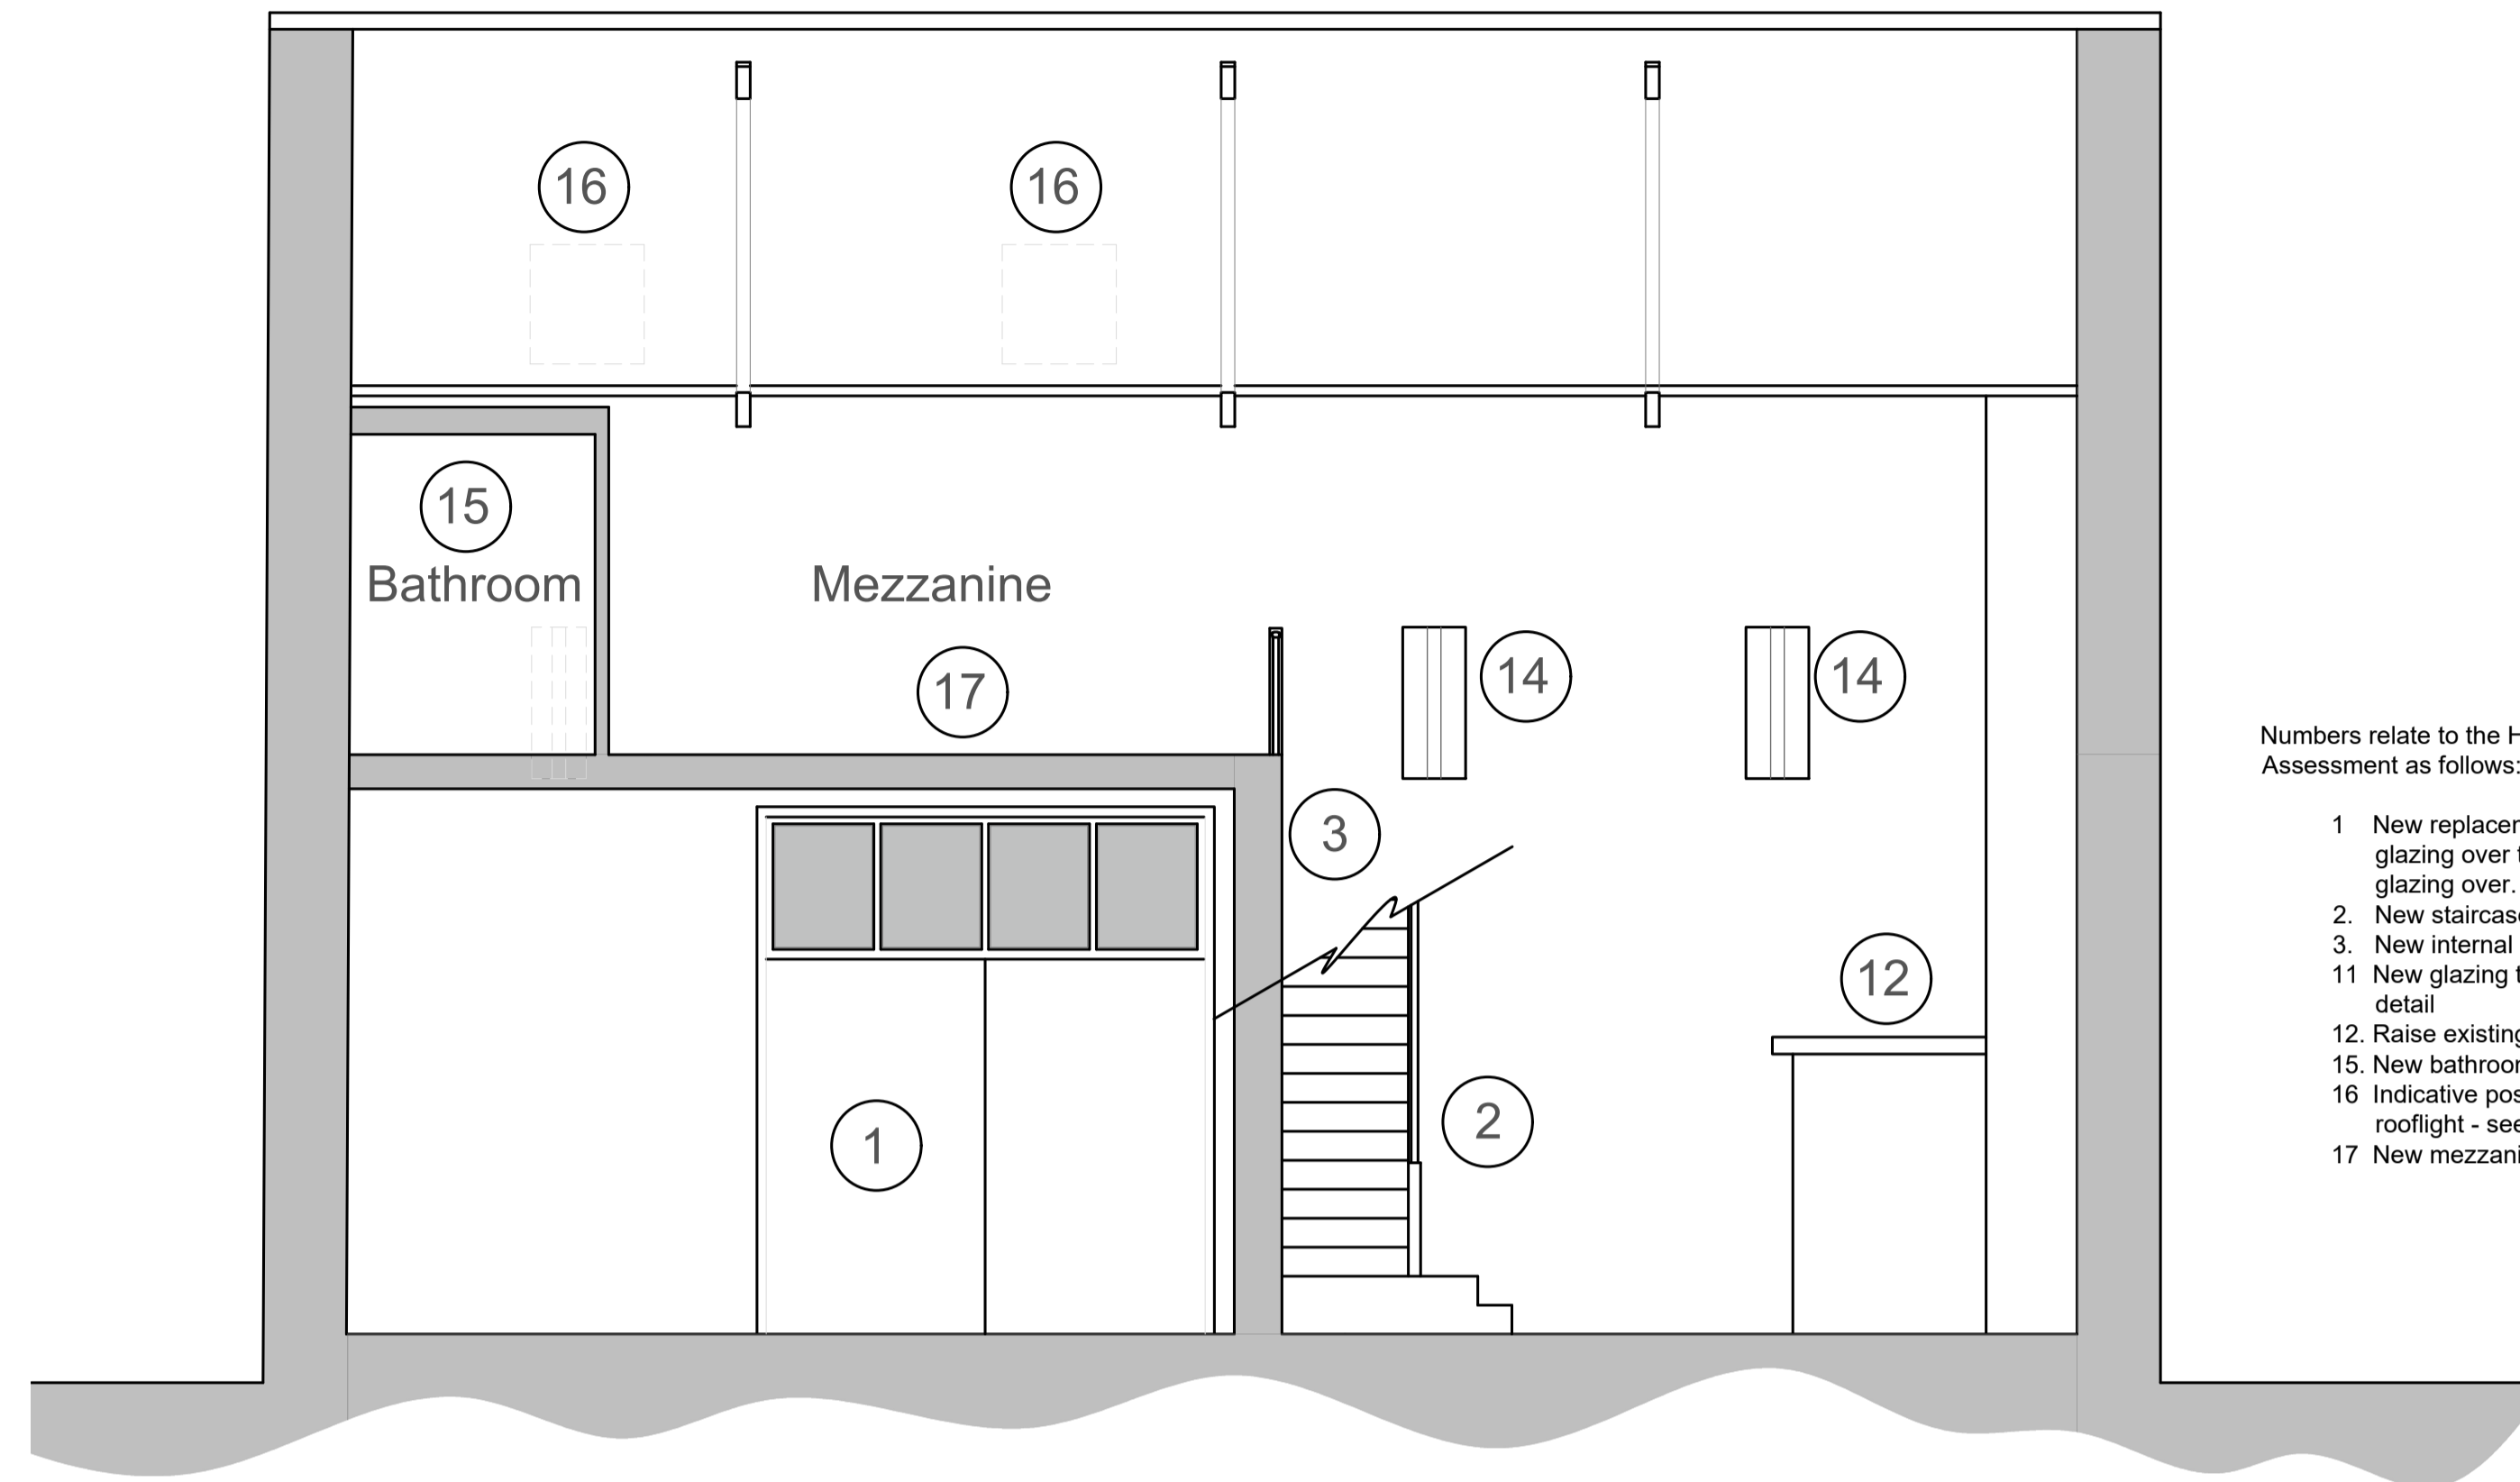

INTERNAL ELEVATION C - 1:50

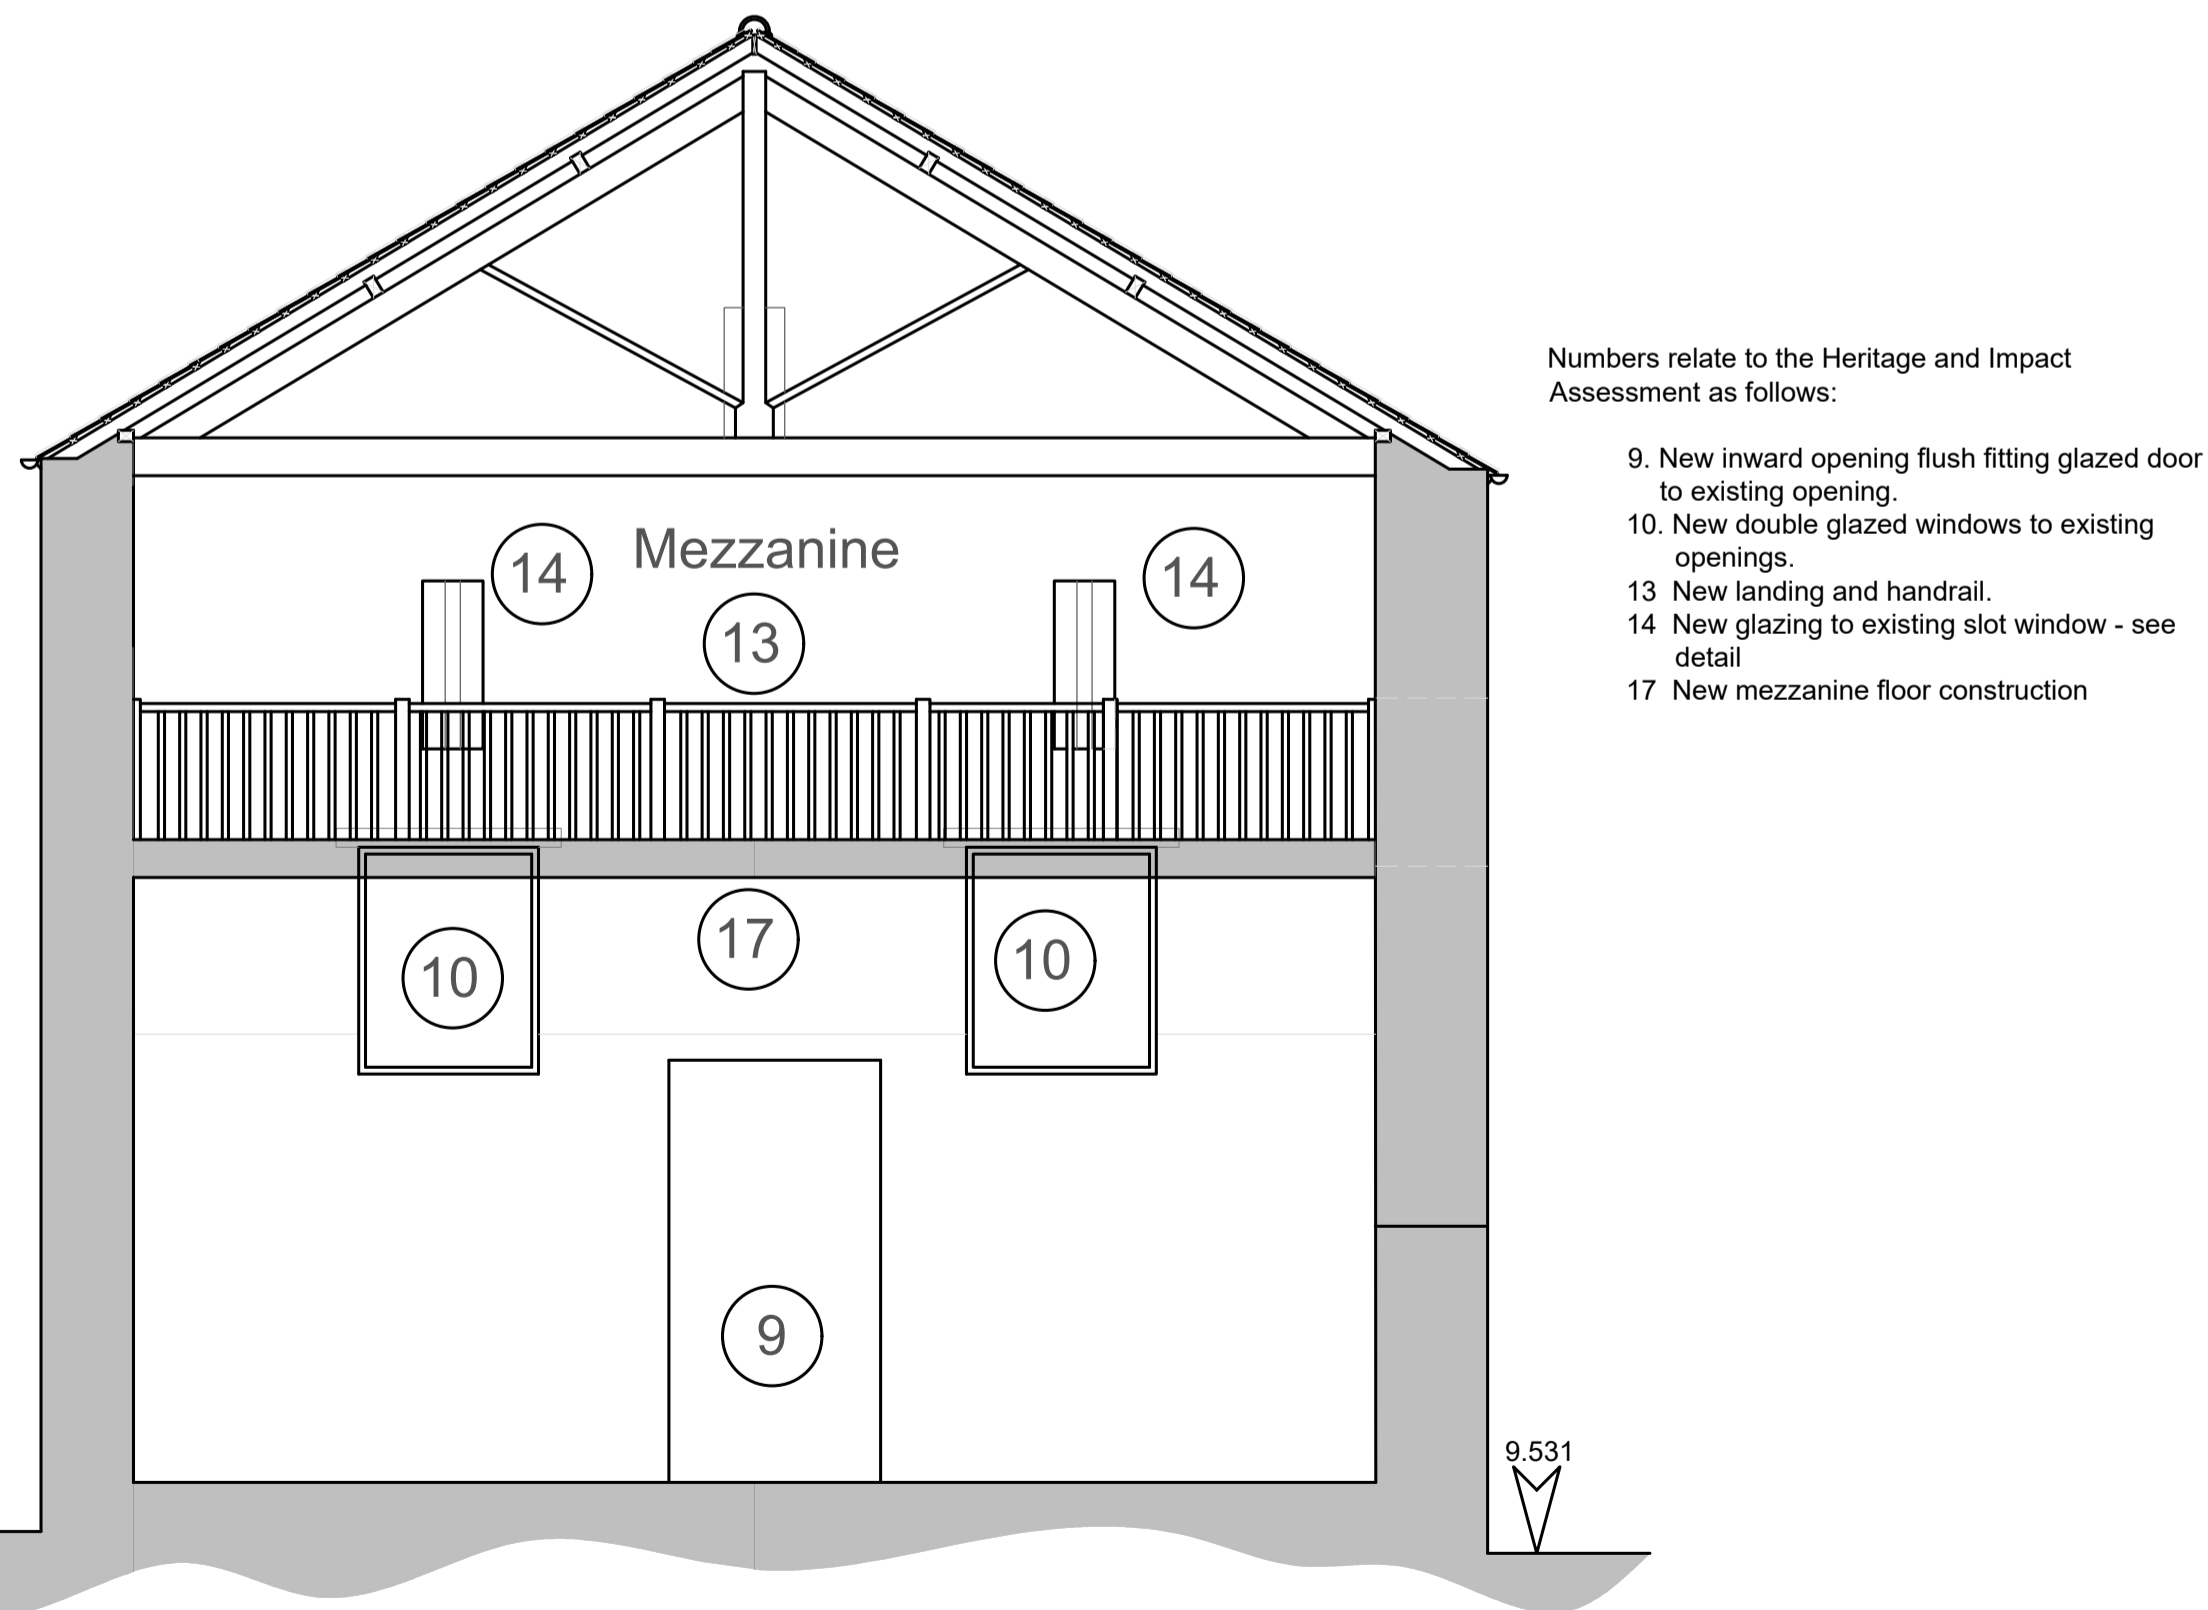

INTERNAL ELEVATION D - 1:50

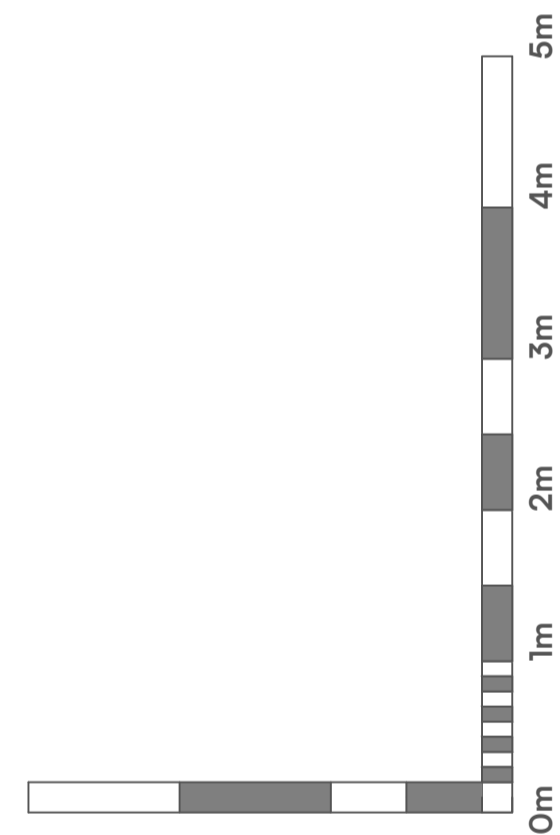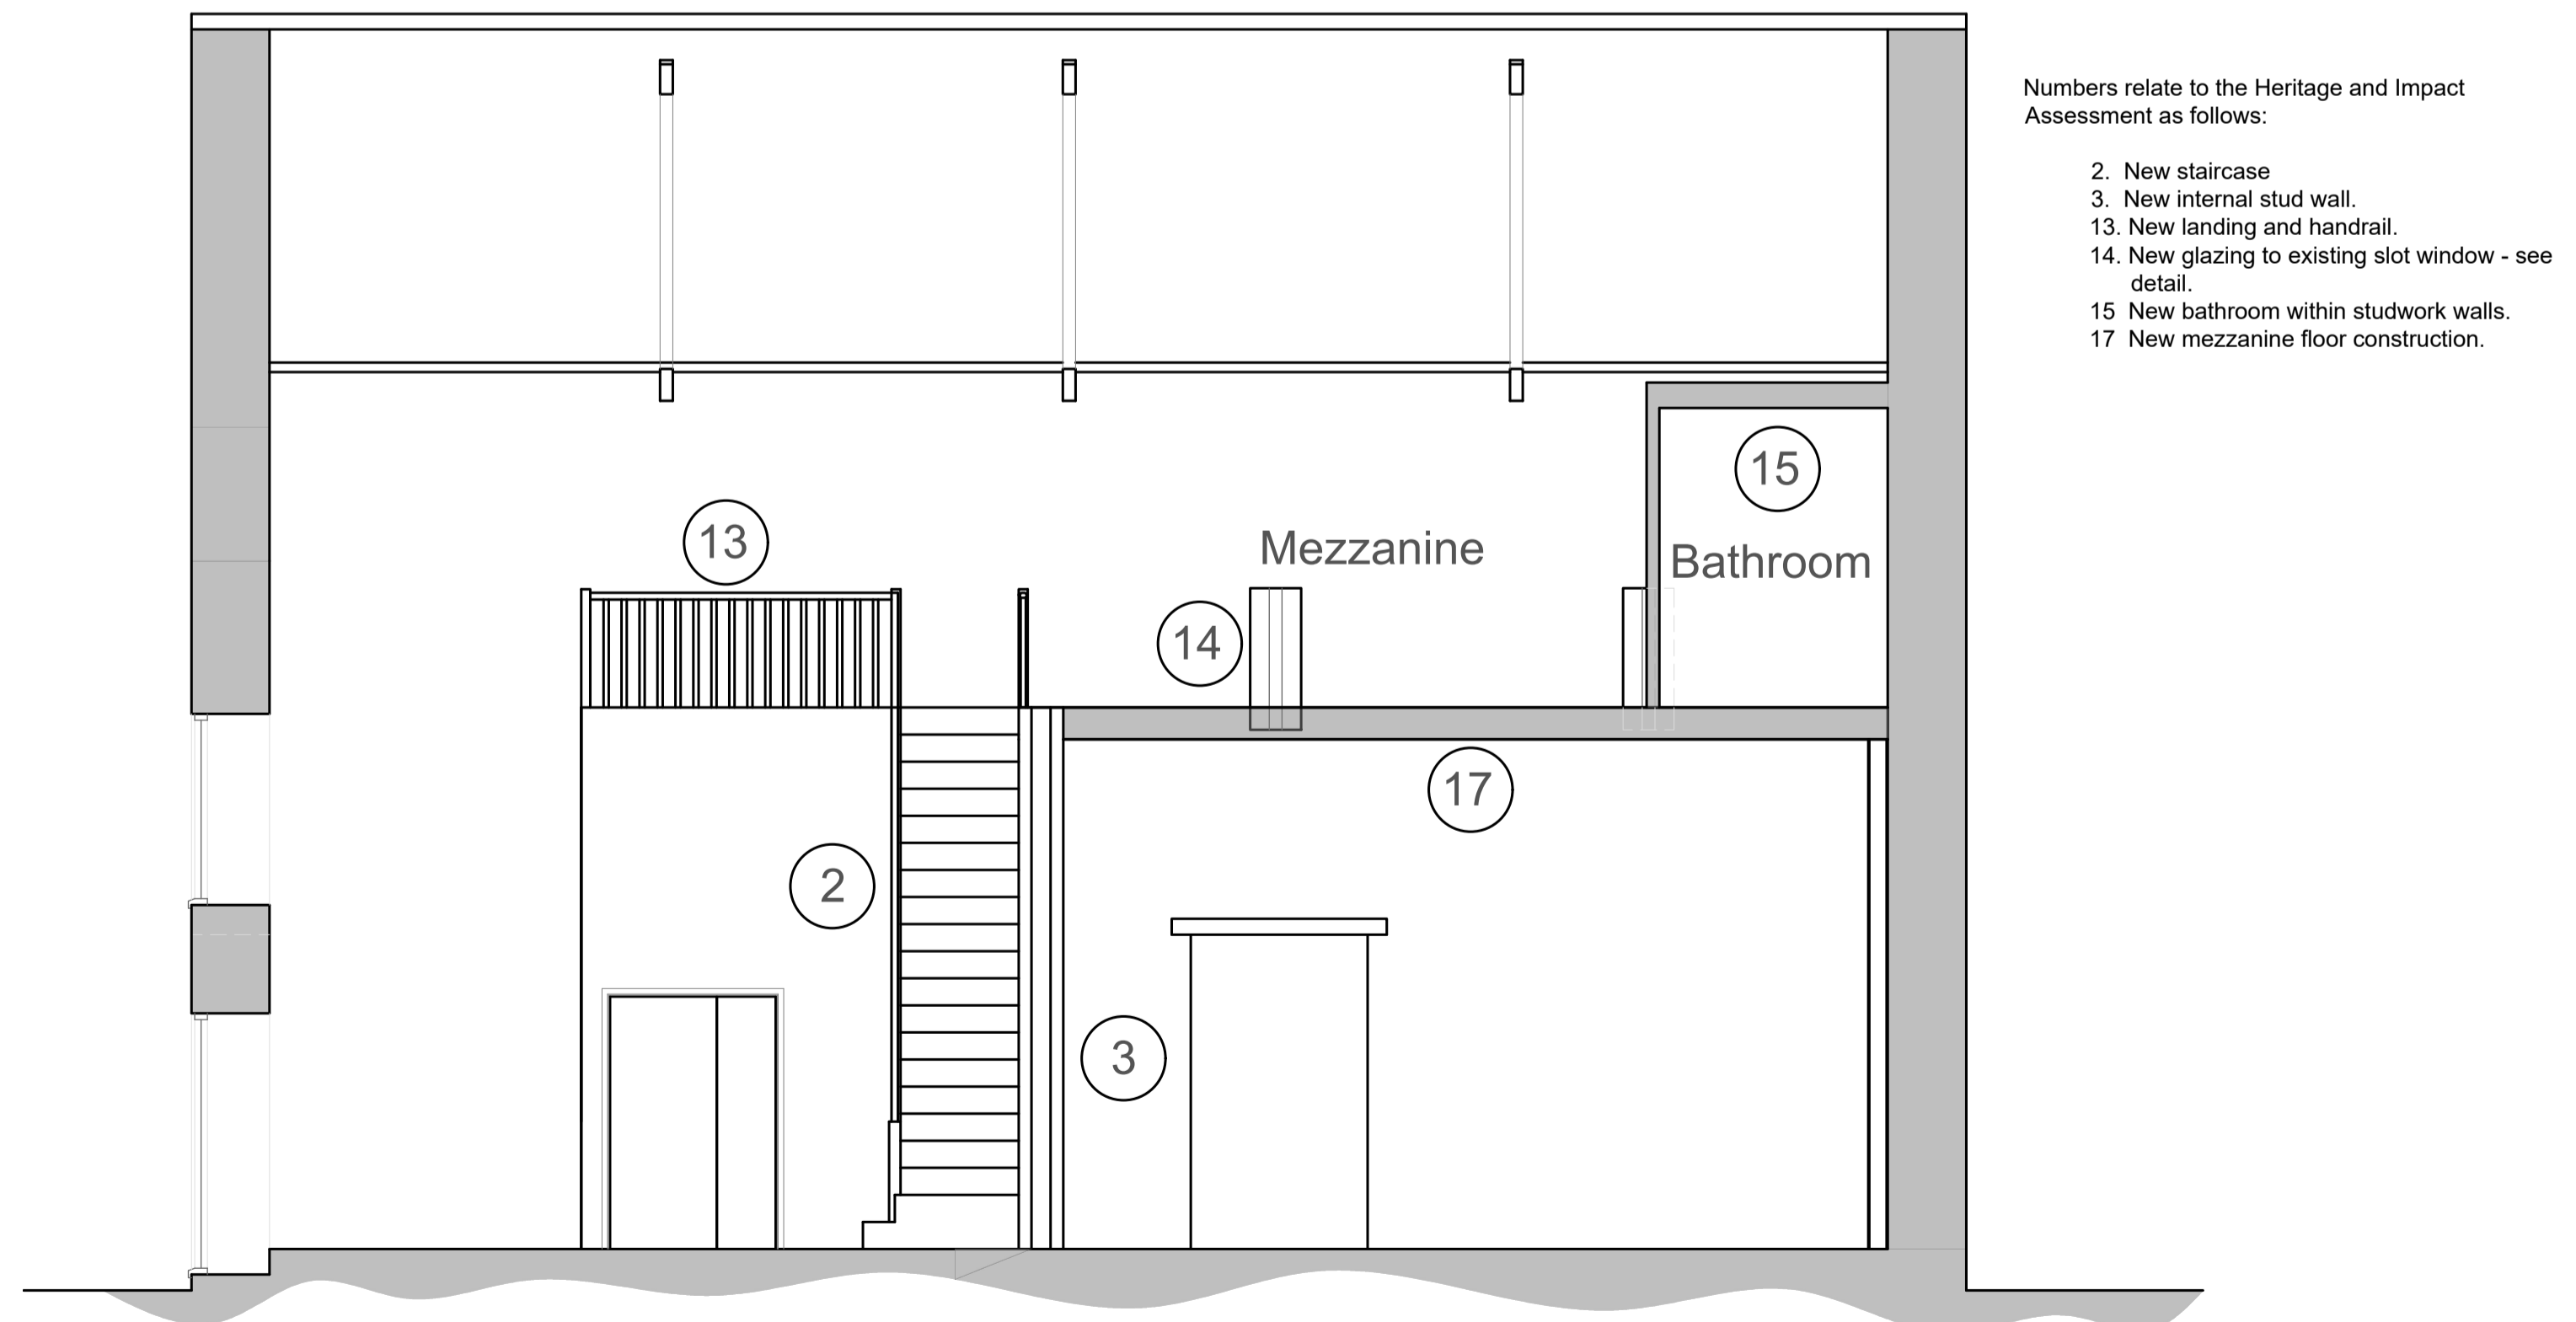

Project Name:
Barn Garage Conversion

Project Address:
19 College Street
Higham Ferrers
Northants

Client:
Mr & Ms A, Speight

Project:	Drg No:	Revision:
1439	08	

Drawing Title:
Proposed Sections

Scale:	Paper size:
1:50	@A1

Drawn: CJT Checked: RT

Issue:

PLANNING