



PROPOSED BLOCK PLAN - 1:500

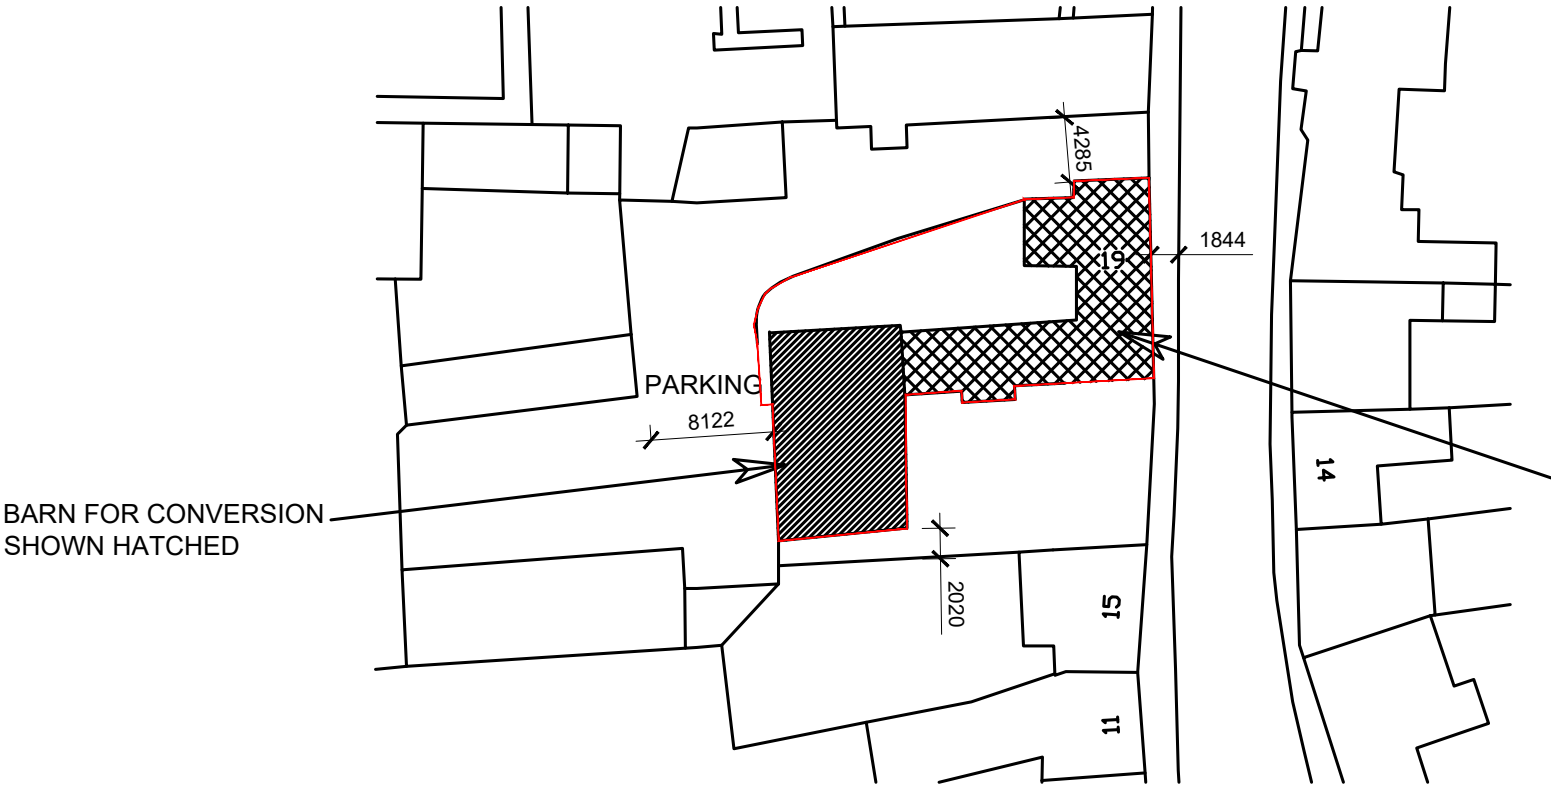

BARN FOR CONVERSION SHOWN HATCHED

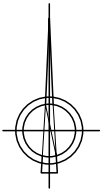

EXISTING MAIN HOUSE SHOWN CROSS HATCHED



SCALE BAR (m) 1:500



CHARTERED ARCHITECTS | CHARTERED SURVEYORS
PROJECT MANAGEMENT

Belton St • Stamford • PE9 2EF

Phone: 01780 482483
Email: mail@rtkuk.com
Website: www.rtkuk.com



Revision/Issue Notes:
Rev: Notes: Issue Date: By:

Project Name:
Barn Garge Conversion

Project Address:
19 College Street
Higham Ferrers
Northants

Client:
Mr & Mrs A. Speight

Project:	Drg No:	Revision:
1439	12	

Drawing Title:
Block Plan

Scale:	Paper size:
1:500	@A4

Drawn: CJT	Checked: RT
------------	-------------

Issue:

PLANNING

Drawing to be scaled for planning purposes only. All dimensions to be verified on site. All drawings are the copyright of RTK Stamford Ltd.