

LOCATION PLAN- 1:1250



CHARTERED ARCHITECTS | CHARTERED SURVEYORS
PROJECT MANAGEMENT


Belton St • Stamford • PE9 2EF

Phone: 01780 482483
Email: mail@rtkuk.com
Website: www.rtkuk.com




Revision/Issue Notes:

Rev: Notes: Issue Date: By:

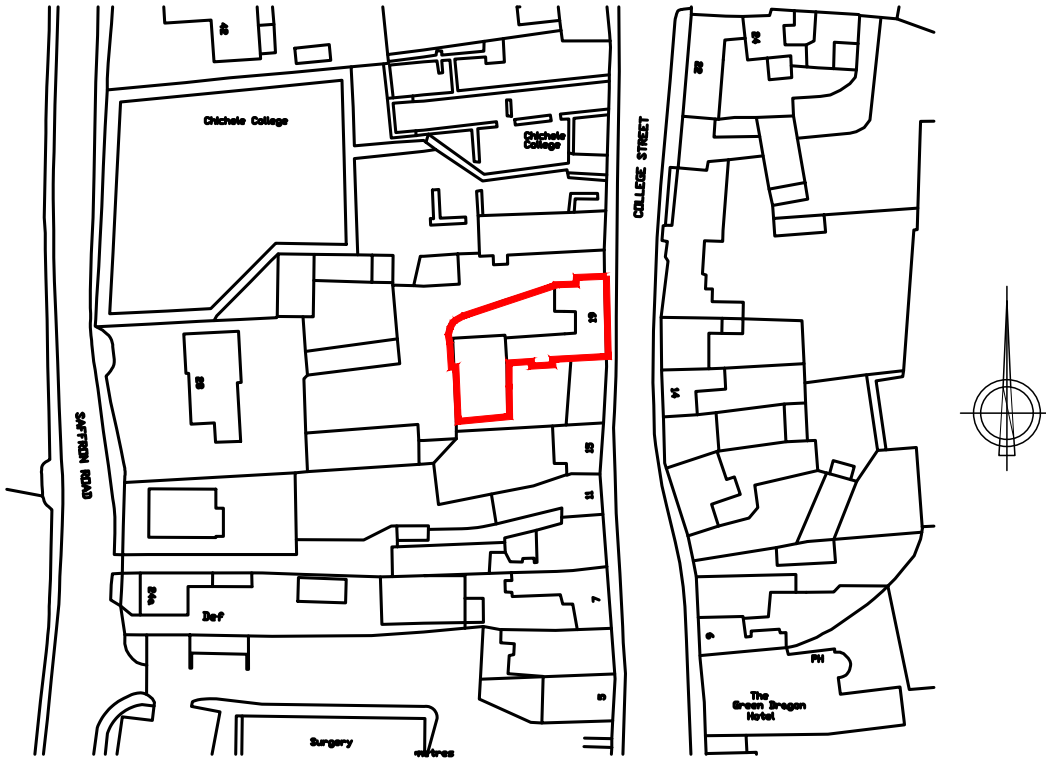

© Crown copyright 2017. Supplied by mapdata.co.uk a licensed Ordnance Survey partner number 100003649
Reproduction in whole or part is prohibited without the prior permission of Ordnance Survey.

Notes

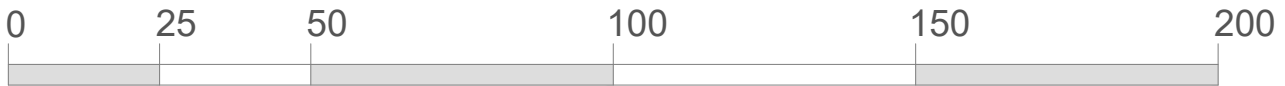

SCALE BAR (m) 1:1250

Project Name:
Barn Garge Conversion

Project Address:
19 College Street
Higham Ferrers
Northants

Client:
Mr & Mrs A. Speight

Project: 1439	Drg No: 05	Revision:
------------------	---------------	-----------

Drawing Title:
Location Plan

Scale: 1:1250	Paper size: @A4
------------------	--------------------

Drawn: CJT	Checked: RT
------------	-------------

Issue:
PLANNING

Drawing to be scaled for planning purposes only. All dimensions to be verified on site. All drawings are the copyright of RTK Stamford Ltd.