



Existing Roof Plan  
1:100 @ A3

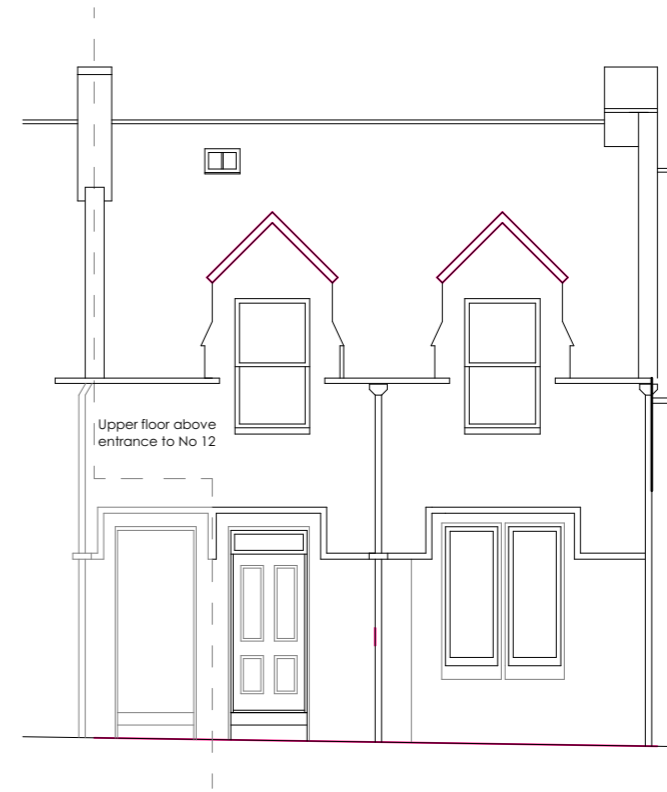


Existing East Elevation  
1:100 @ A3

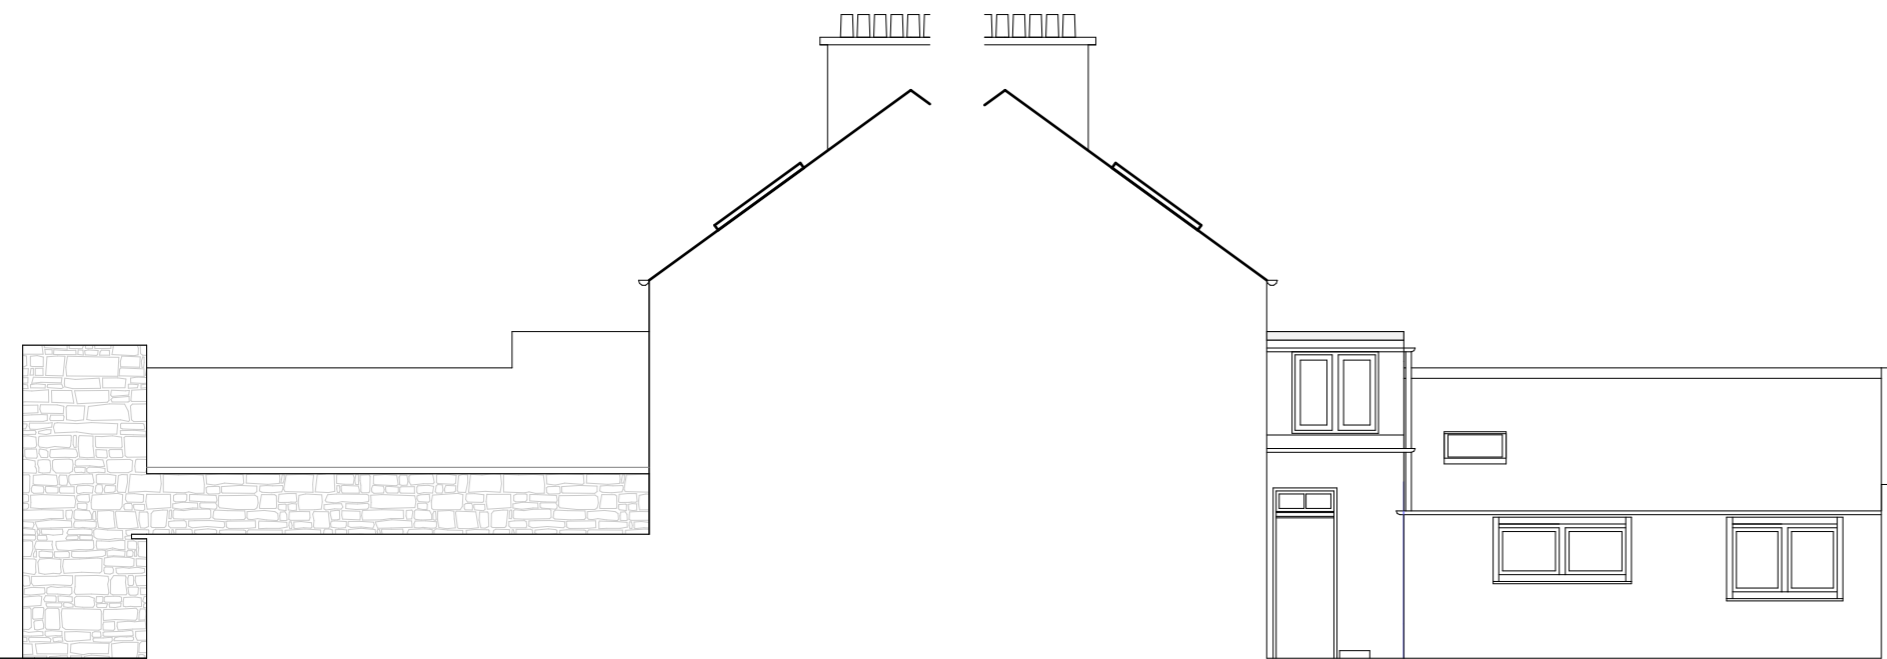


Existing South Elevation  
1:100 @ A3


Existing North Elevation  
1:100 @ A3

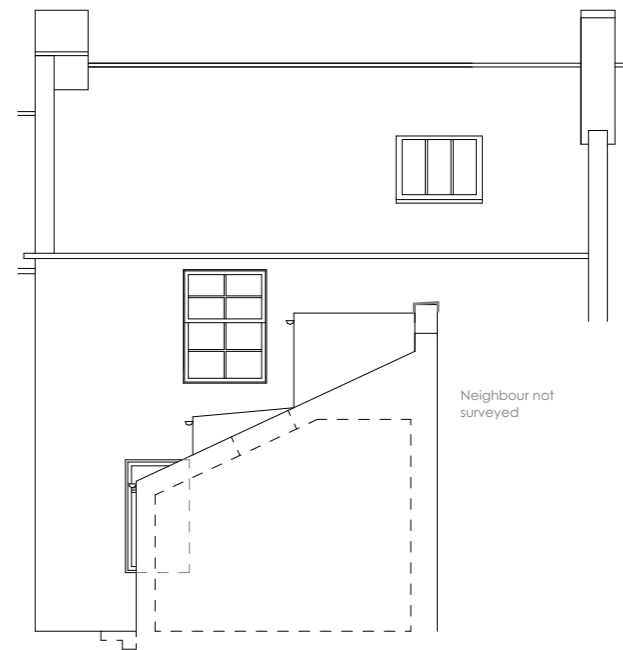

Existing West Elevation  
1:100 @ A3

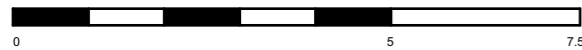

SCALE BAR 1:100 IN METRES

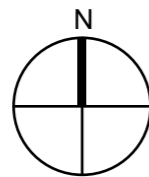

COPYRIGHT OF MUIR WALKER & PRIDE.  
VERIFY ALL DIMENSIONS AND LEVELS.

DRAWING PREPARED FOR OBTAINING CONSENTS  
ONLY; NOT TO BE USED FOR CONSTRUCTION  
PURPOSES.

CLIENT Mr James Page  
20 Lodge Close, Cobham  
Surrey KT11 2SG

PROJECT 16 College St,  
St Andrews  
KY16 9AA

DRAWING Existing Roof Plan and Elevations

MERCAT HOUSE  
1 CHURCH STREET  
ST ANDREWS  
SCOTLAND, UK  
KY16 9NW

**MWP**  
HH

01334 472244  
www.mwparcitects.co.uk  
mail@mwparcitects.co.uk

SCALE	1:100	JOB No.	4145
DATE	SEPT 23	NUMBER	4145-0110
DRAWN	FC		