


College Street

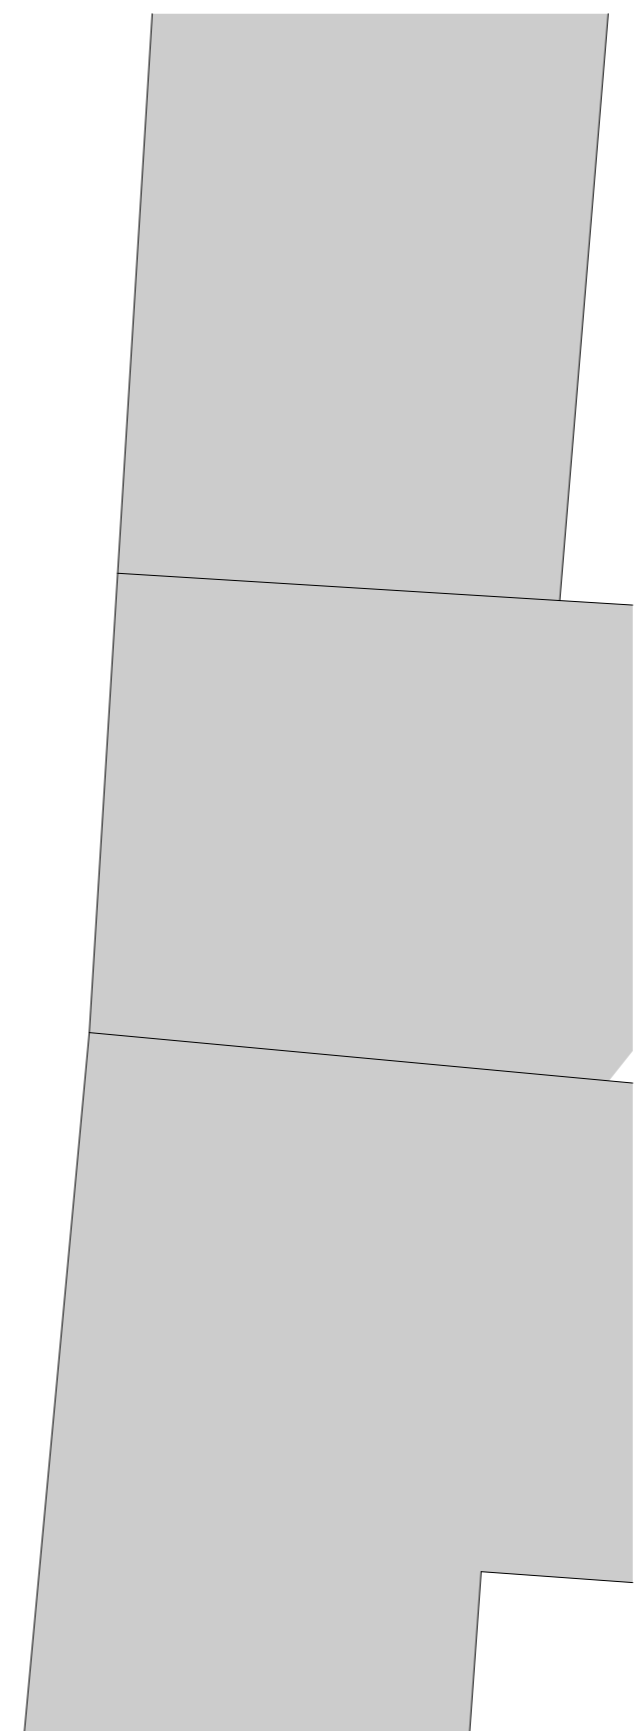


COPYRIGHT OF MUIR WALKER & PRIDE.
 VERIFY ALL DIMENSIONS AND LEVELS.
 DRAWING PREPARED FOR OBTAINING CONSENTS
 ONLY; NOT TO BE USED FOR CONSTRUCTION
 PURPOSES.

Proposed Roof Plan
 1:100 @ A3



SCALE BAR 1:100 IN METRES

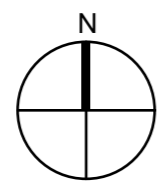

CLIENT	Mr James Page 20 Lodge Close, Cobham Surrey KT11 2SG
PROJECT	16 College St, St Andrews KY16 9AA
DRAWING	Proposed Roof Plan and Elevations

MWP
 HH

MERCAT HOUSE
 1 CHURCH STREET
 ST ANDREWS
 SCOTLAND, UK
 KY16 9NW

01334 472244
 www.mwparchitects.co.uk
 mail@mwparchitects.co.uk

SCALE	1:100	JOB No.	4145
DATE	SEPT 23	NUMBER	4145-0111
DRAWN	FC		