


ALL DIMENSIONS TO BE CONFIRMED ON SITE PRIOR TO CONSTRUCTION



DATE	INITIAL	REVISION	SUFFIX
05.12.23	SPH	Prepared for planning submission.	C
01.12.23	SPH	Revised per client feedback 14.11.23	B
01.11.23	SPH	Revised per client feedback 31.10.23	A

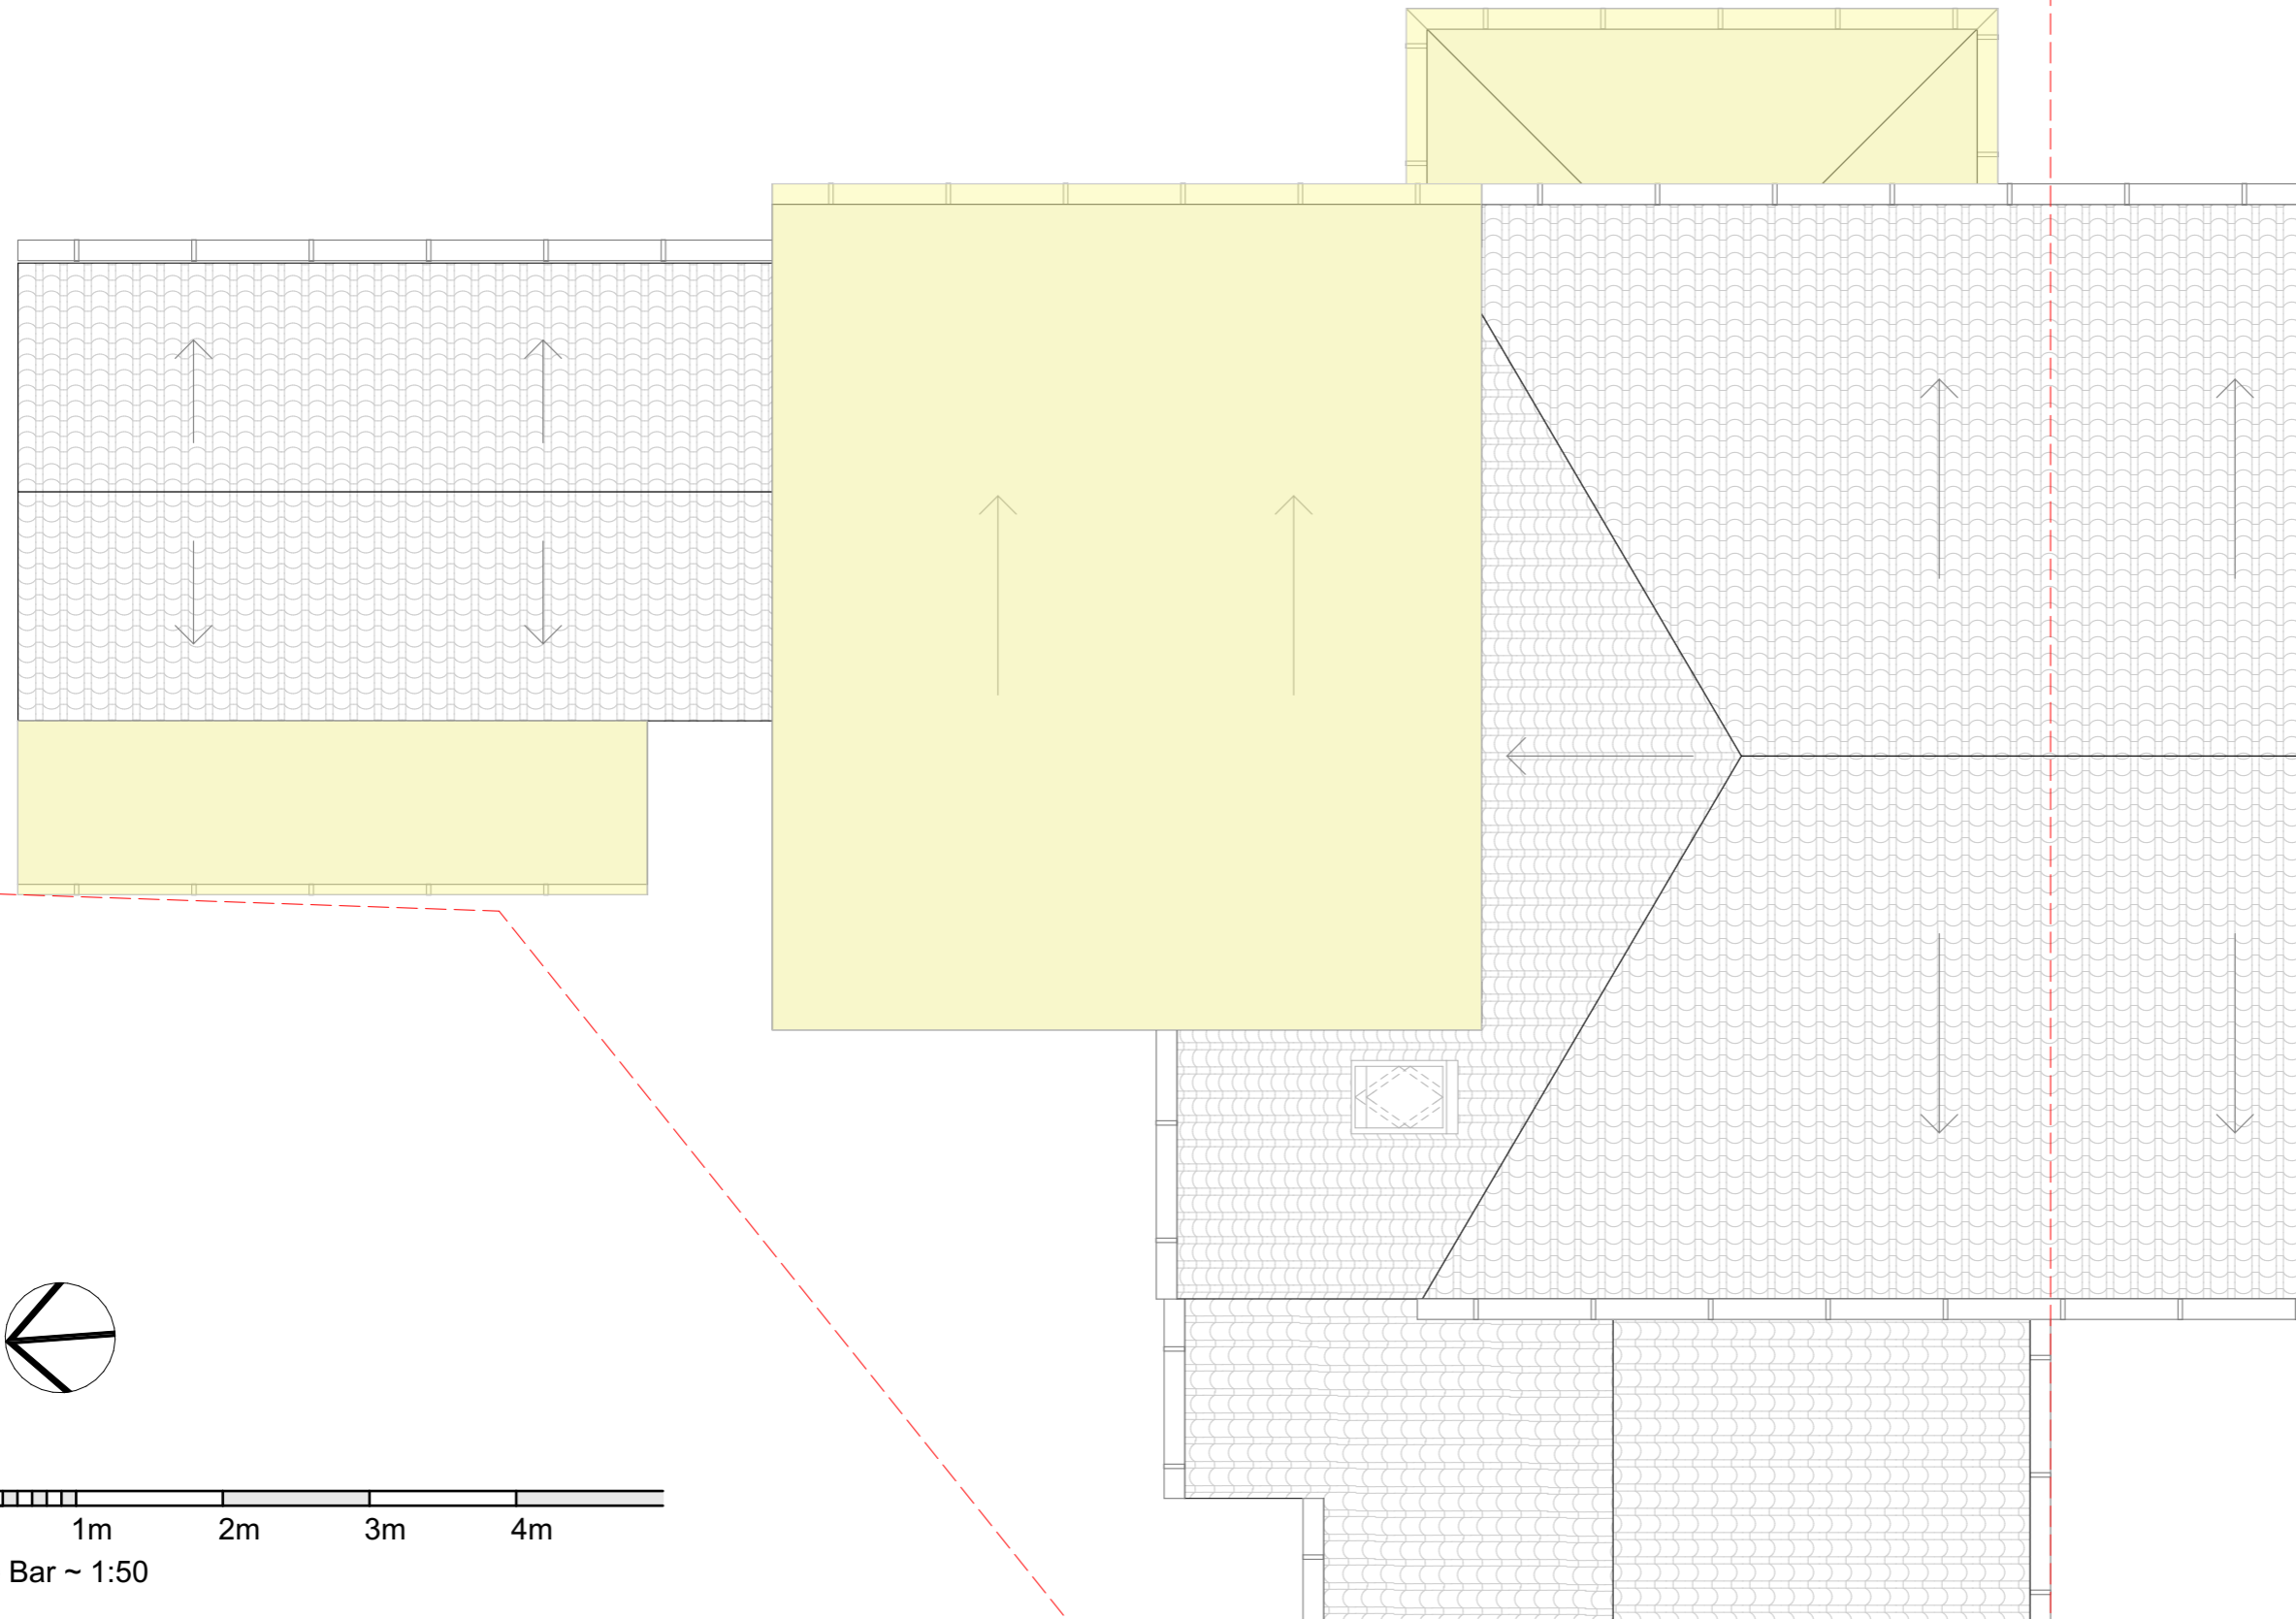

CLIENT
Mr. Daniel Wood

PROJECT
15 Fairyrkirk Road, Rosyth KY11 2QQ



TITLE
Proposed Roof Plan
PLANNING

SCALE @ A3
1:50

DRAWN
SPH

No. 80 - PL 206C

REV. C

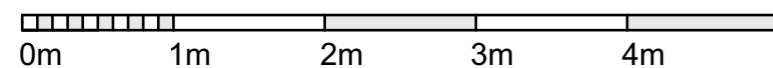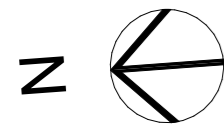

Scale Bar ~ 1:50

--- Application Site

■ New Construction