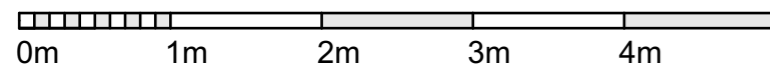
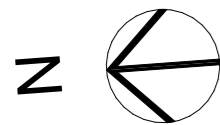
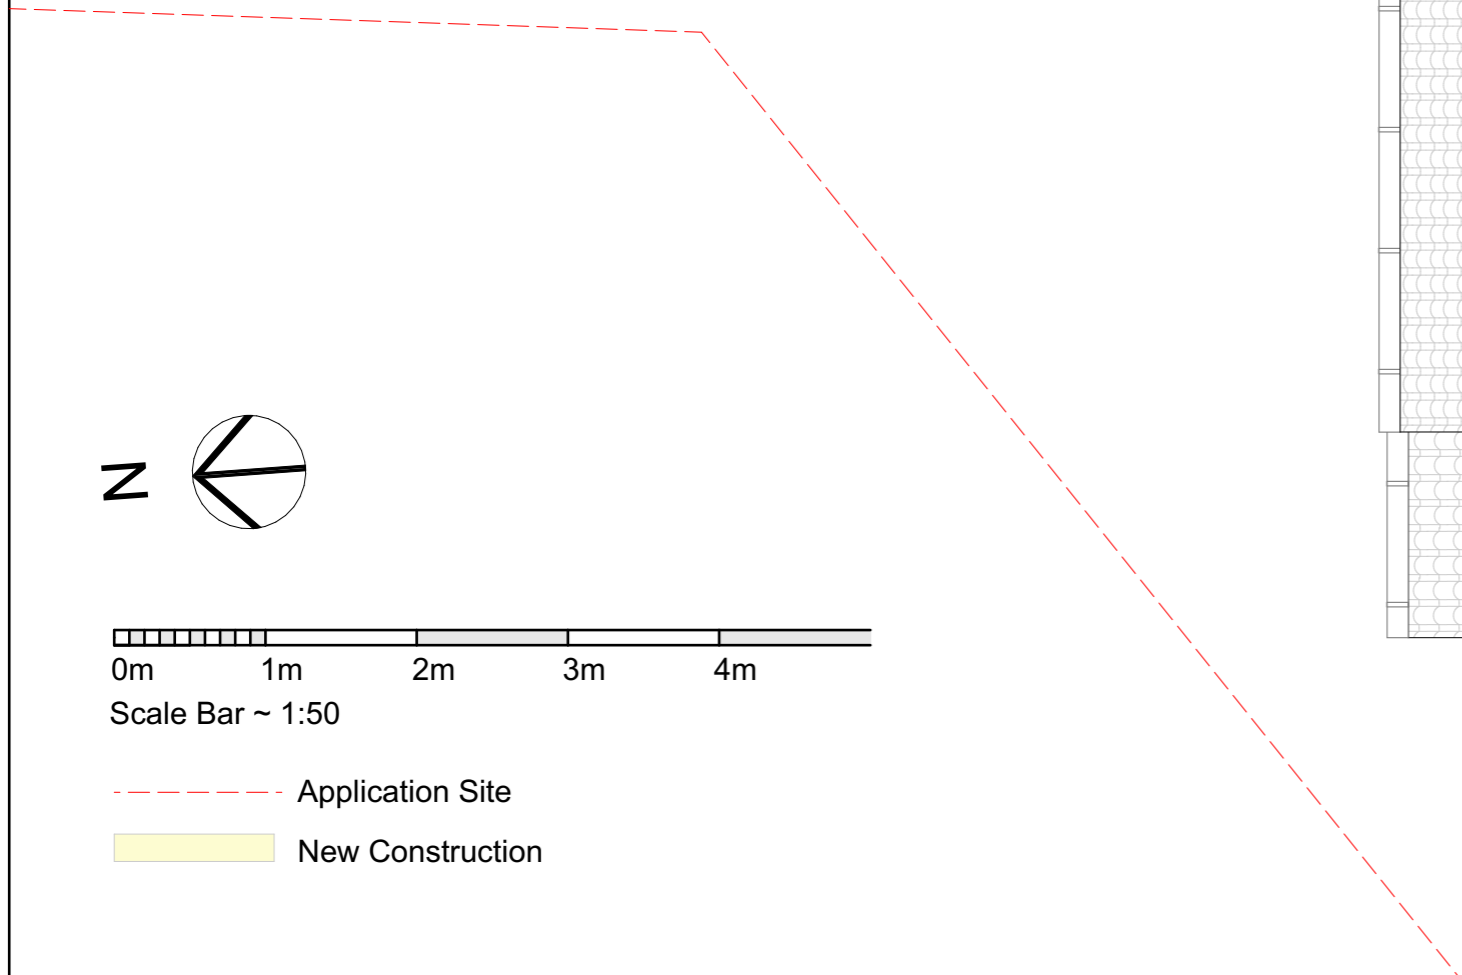
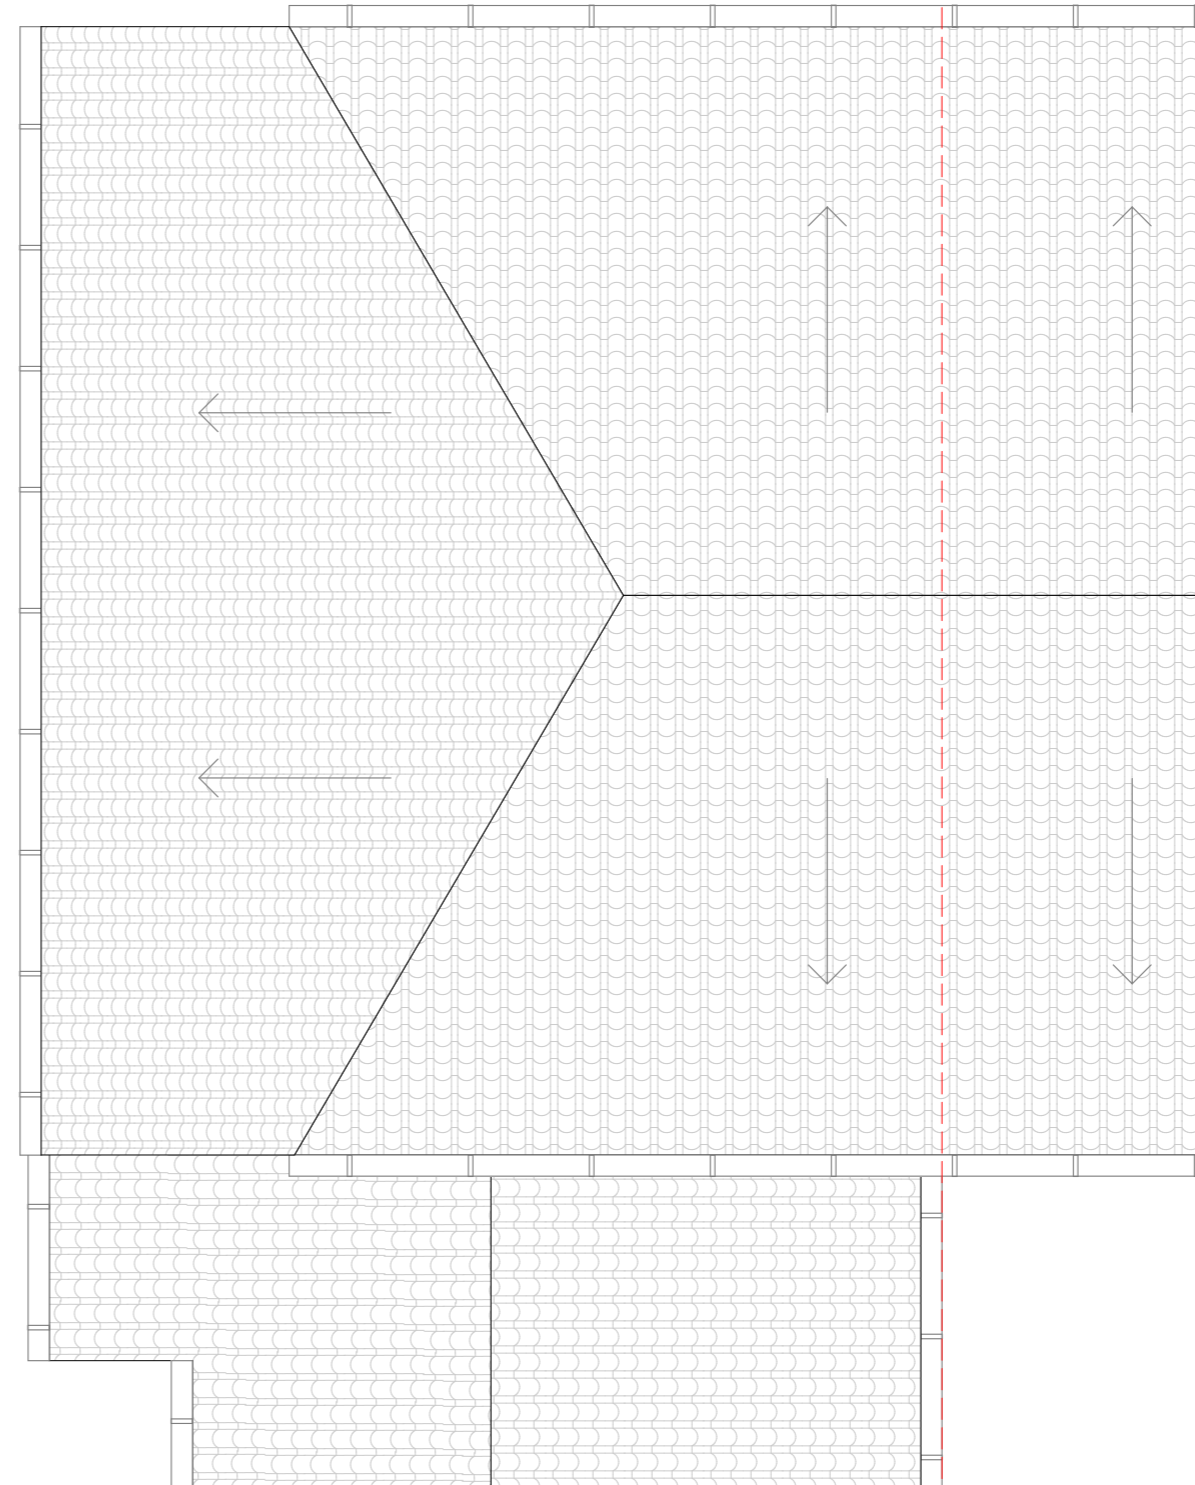
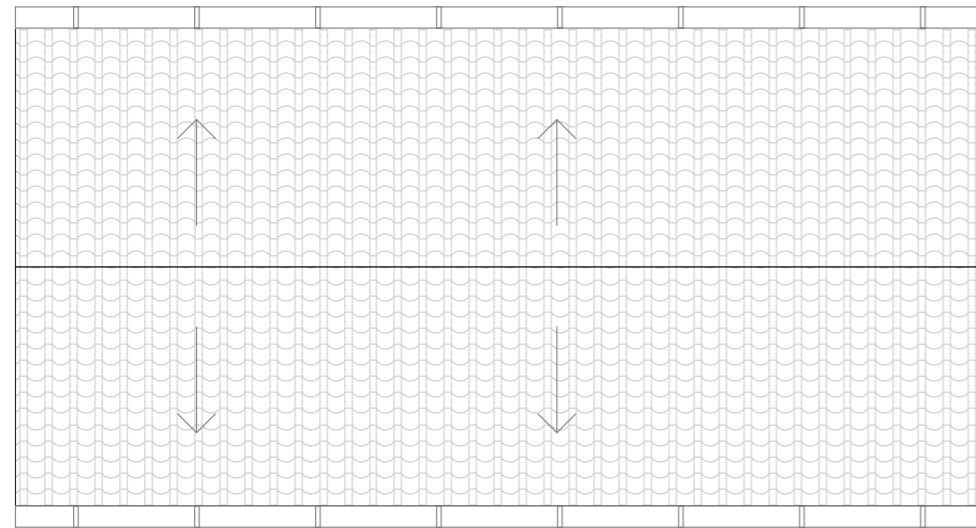

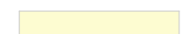


ALL DIMENSIONS TO BE CONFIRMED ON SITE PRIOR TO CONSTRUCTION



Scale Bar ~ 1:50

-  Application Site
-  New Construction

DATE	INITIAL	REVISION	SUFFIX



CLIENT
Mr. Daniel Wood

PROJECT
15 Fairykirk Road, Rosyth KY11 2QQ

TITLE
Existing Roof Plan

PLANNING

SCALE @ A3
1:50

DRAWN
SPH

No. 80 - PL 203

REV.