

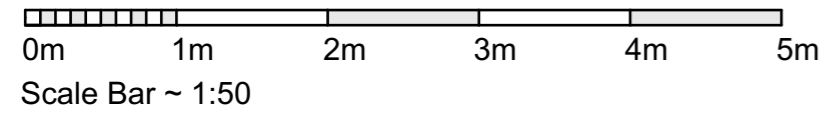


ALL DIMENSIONS TO BE CONFIRMED ON SITE PRIOR TO CONSTRUCTION

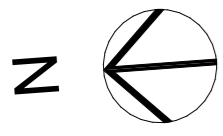

--- Application Site
 ■ New Construction

DATE	INITIAL	REVISION	SUFFIX
05.12.23	SPH	Prepared for planning submission.	C
01.12.23	SPH	Revised per client feedback 14.11.23	B
01.11.23	SPH	Revised per client feedback 31.10.23	A

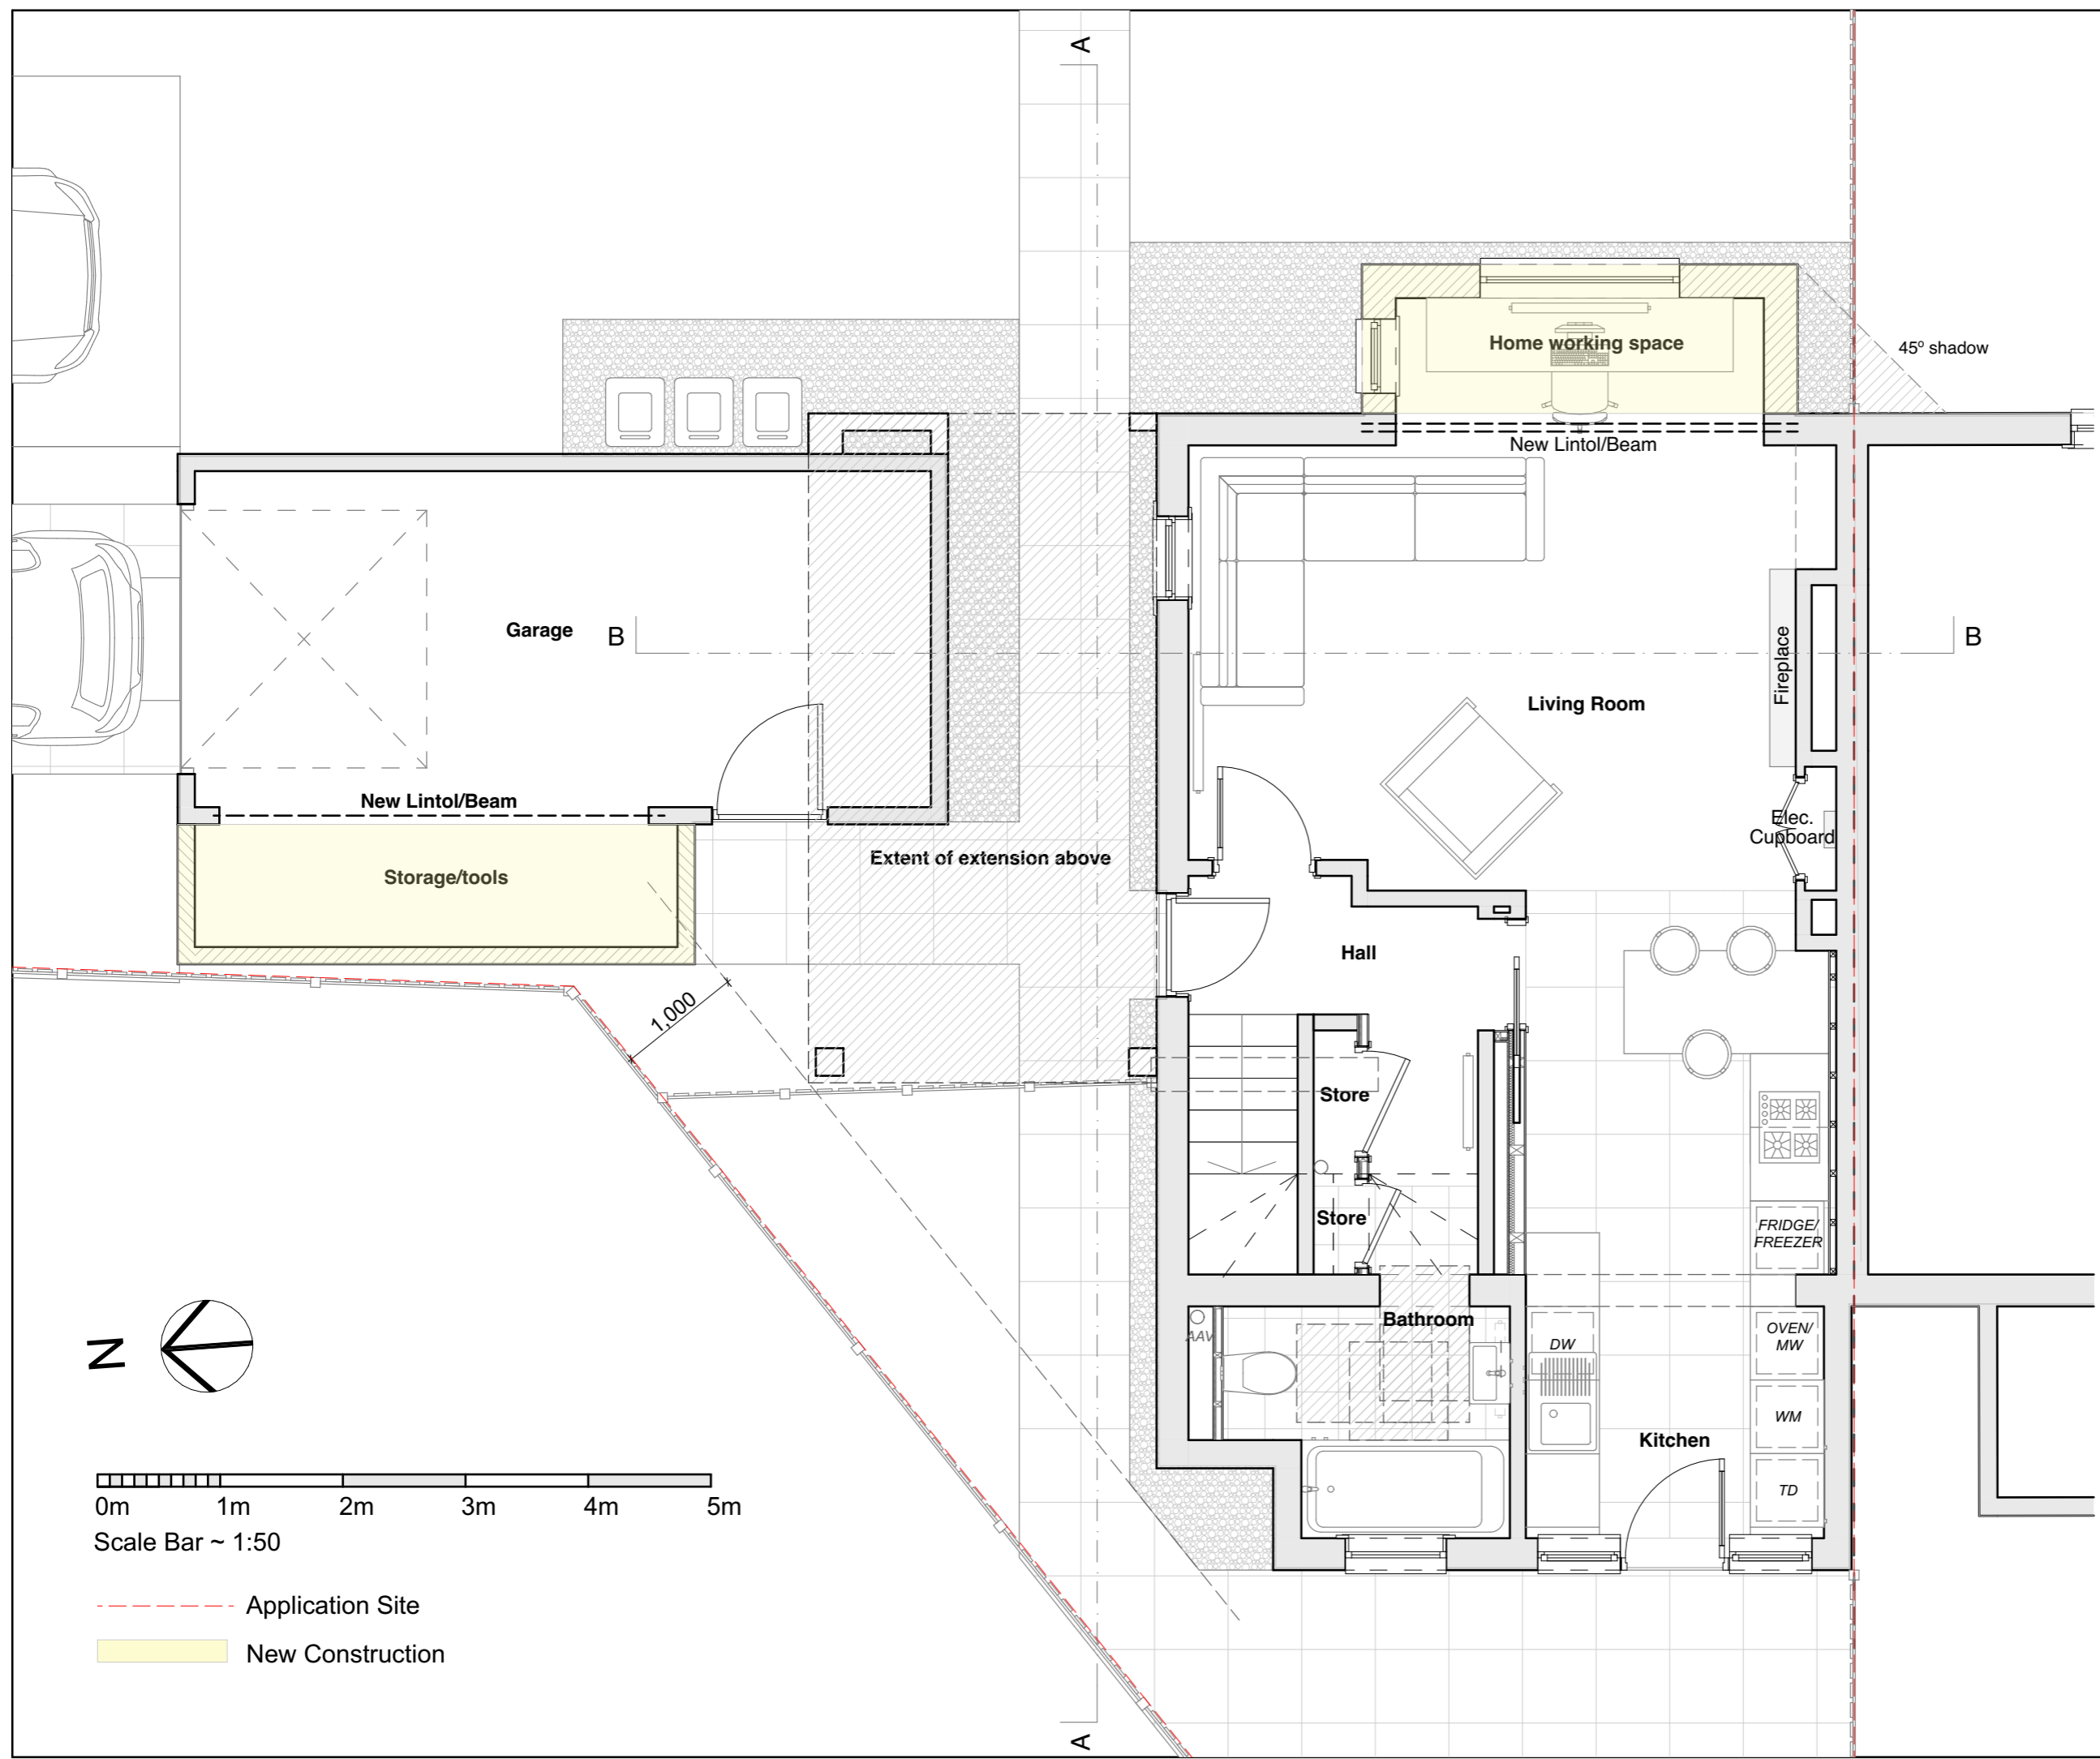

CLIENT
Mr. Daniel Wood

PROJECT
15 Fairyrkirk Road, Rosyth KY11 2QQ

TITLE
Proposed Ground Floor Plan

PLANNING

SCALE @ A3
1:50

DRAWN
SPH

No. 80 - PL 204C
 REV. C