
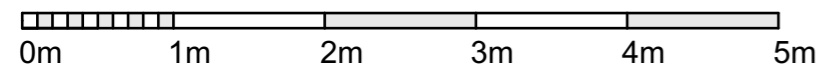
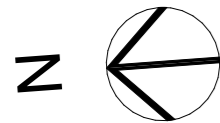
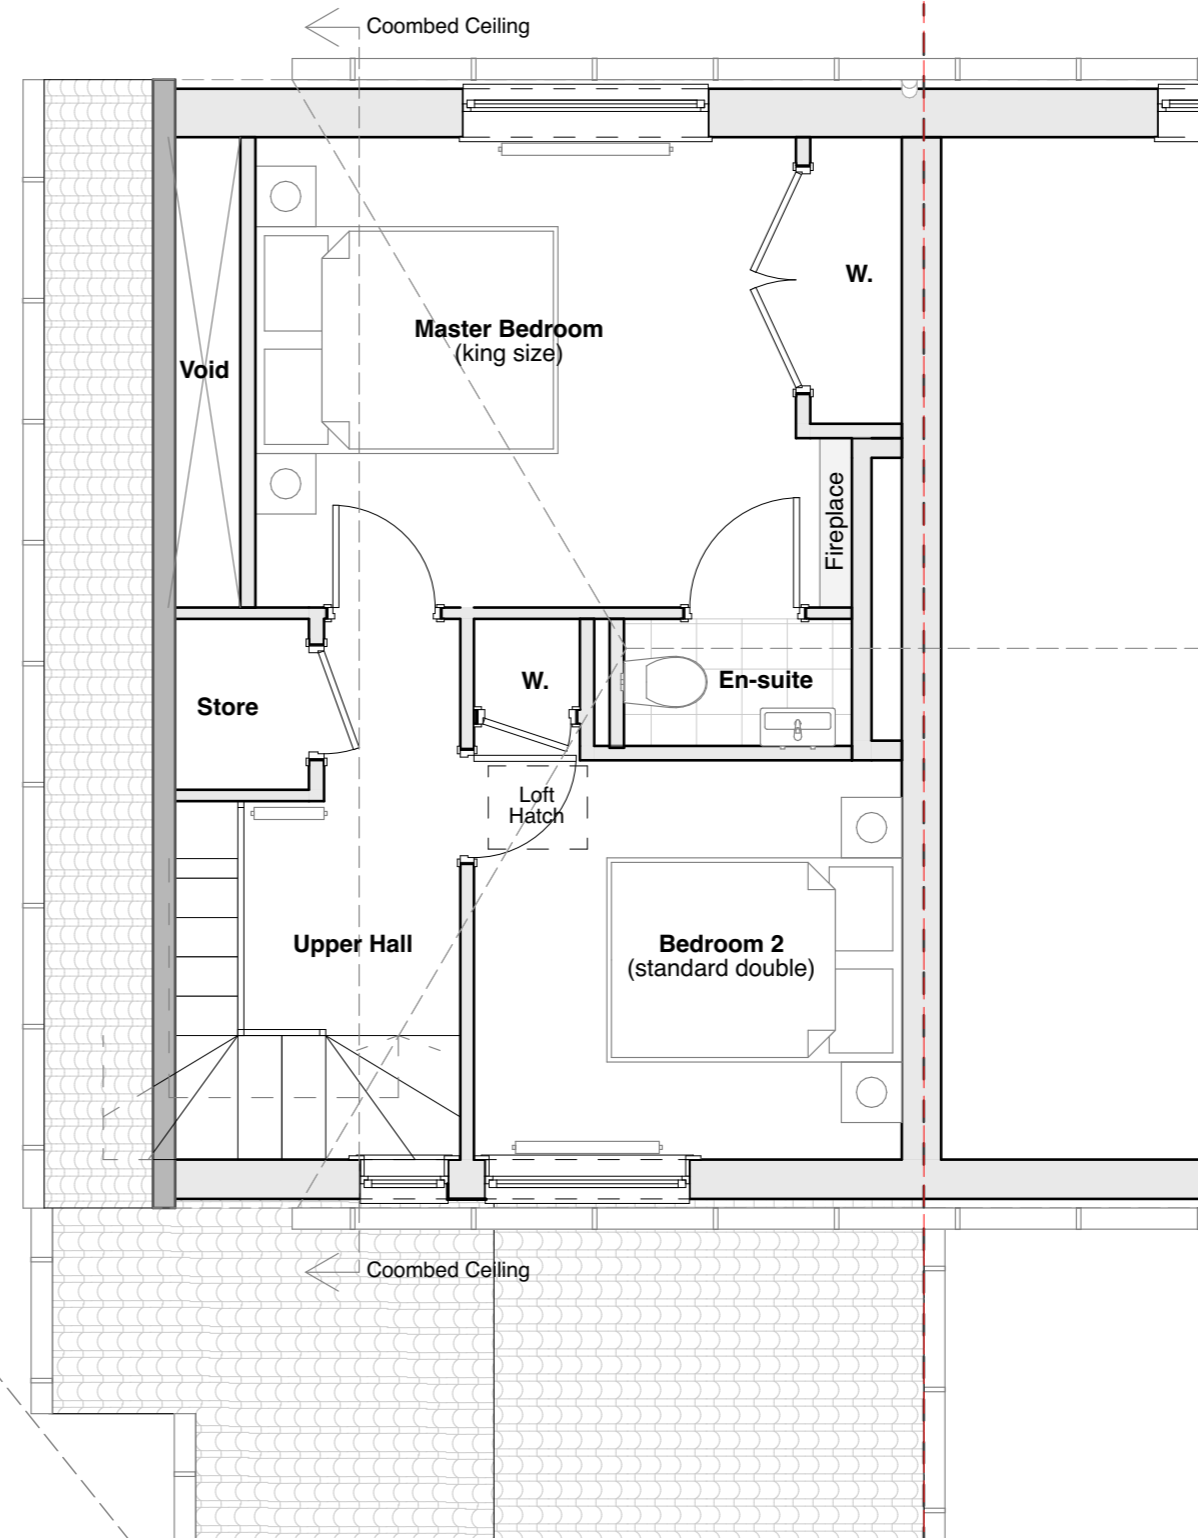


ALL DIMENSIONS TO BE CONFIRMED ON SITE PRIOR TO CONSTRUCTION

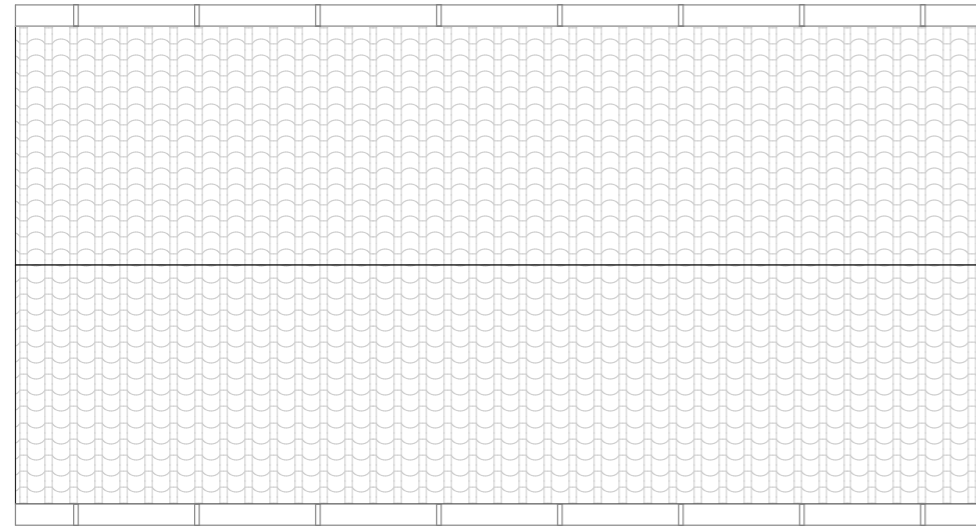

Scale Bar ~ 1:50

----- Application Site

DATE	INITIAL	REVISION	SUFFIX
------	---------	----------	--------



CLIENT
Mr. Daniel Wood

PROJECT
15 Fairyrkirk Road, Rosyth KY11 2QQ

TITLE
Existing First Floor Plan

PLANNING

SCALE @ A3	DRAWN
1:50	SPH

No. 80 - PL 201

REV.