


ALL DIMENSIONS TO BE CONFIRMED ON SITE PRIOR TO CONSTRUCTION




East (front) elevation


----- Application Site

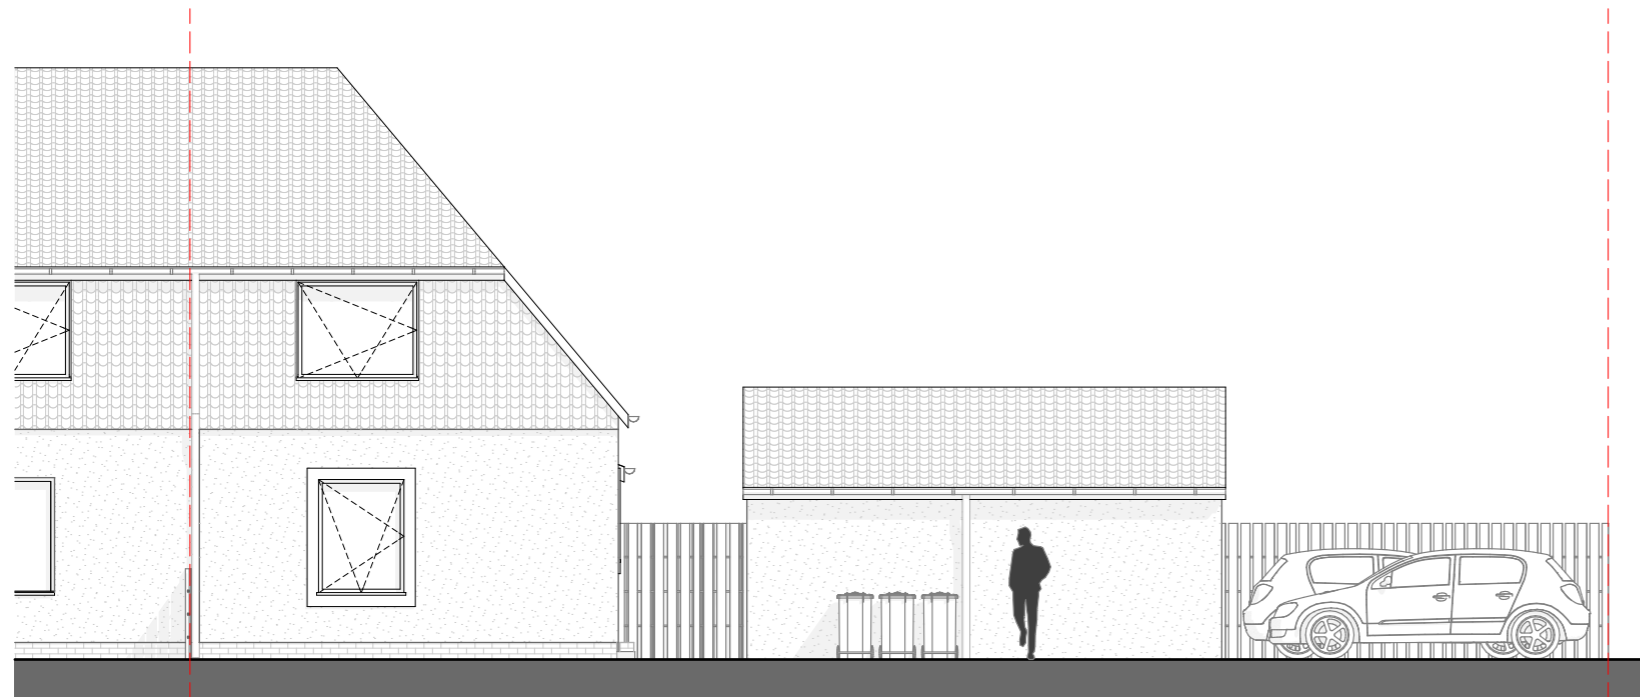

North (side) elevation

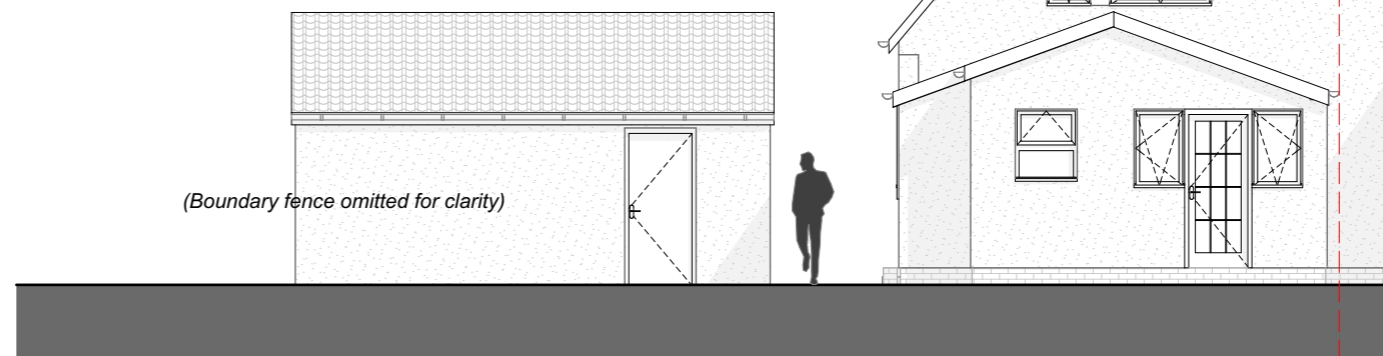

West (rear) elevation

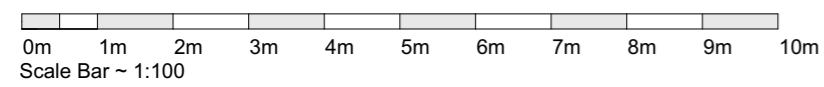

DATE	INITIAL	REVISION	SUFFIX



CLIENT
Mr. Daniel Wood

PROJECT
15 Fairyrkirk Road, Rosyth KY11 2QQ

TITLE
Existing Elevations

PLANNING

SCALE @ A3	DRAWN
1:100	SPH

No. 80 - PL 300

REV.