

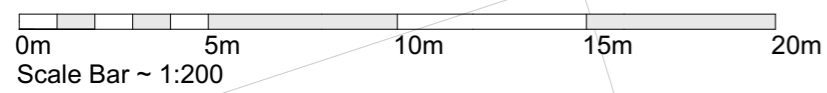


ALL DIMENSIONS TO BE CONFIRMED ON SITE PRIOR TO CONSTRUCTION

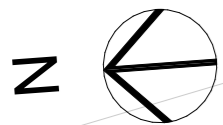

Application Site

DATE	INITIAL	REVISION	SUFFIX

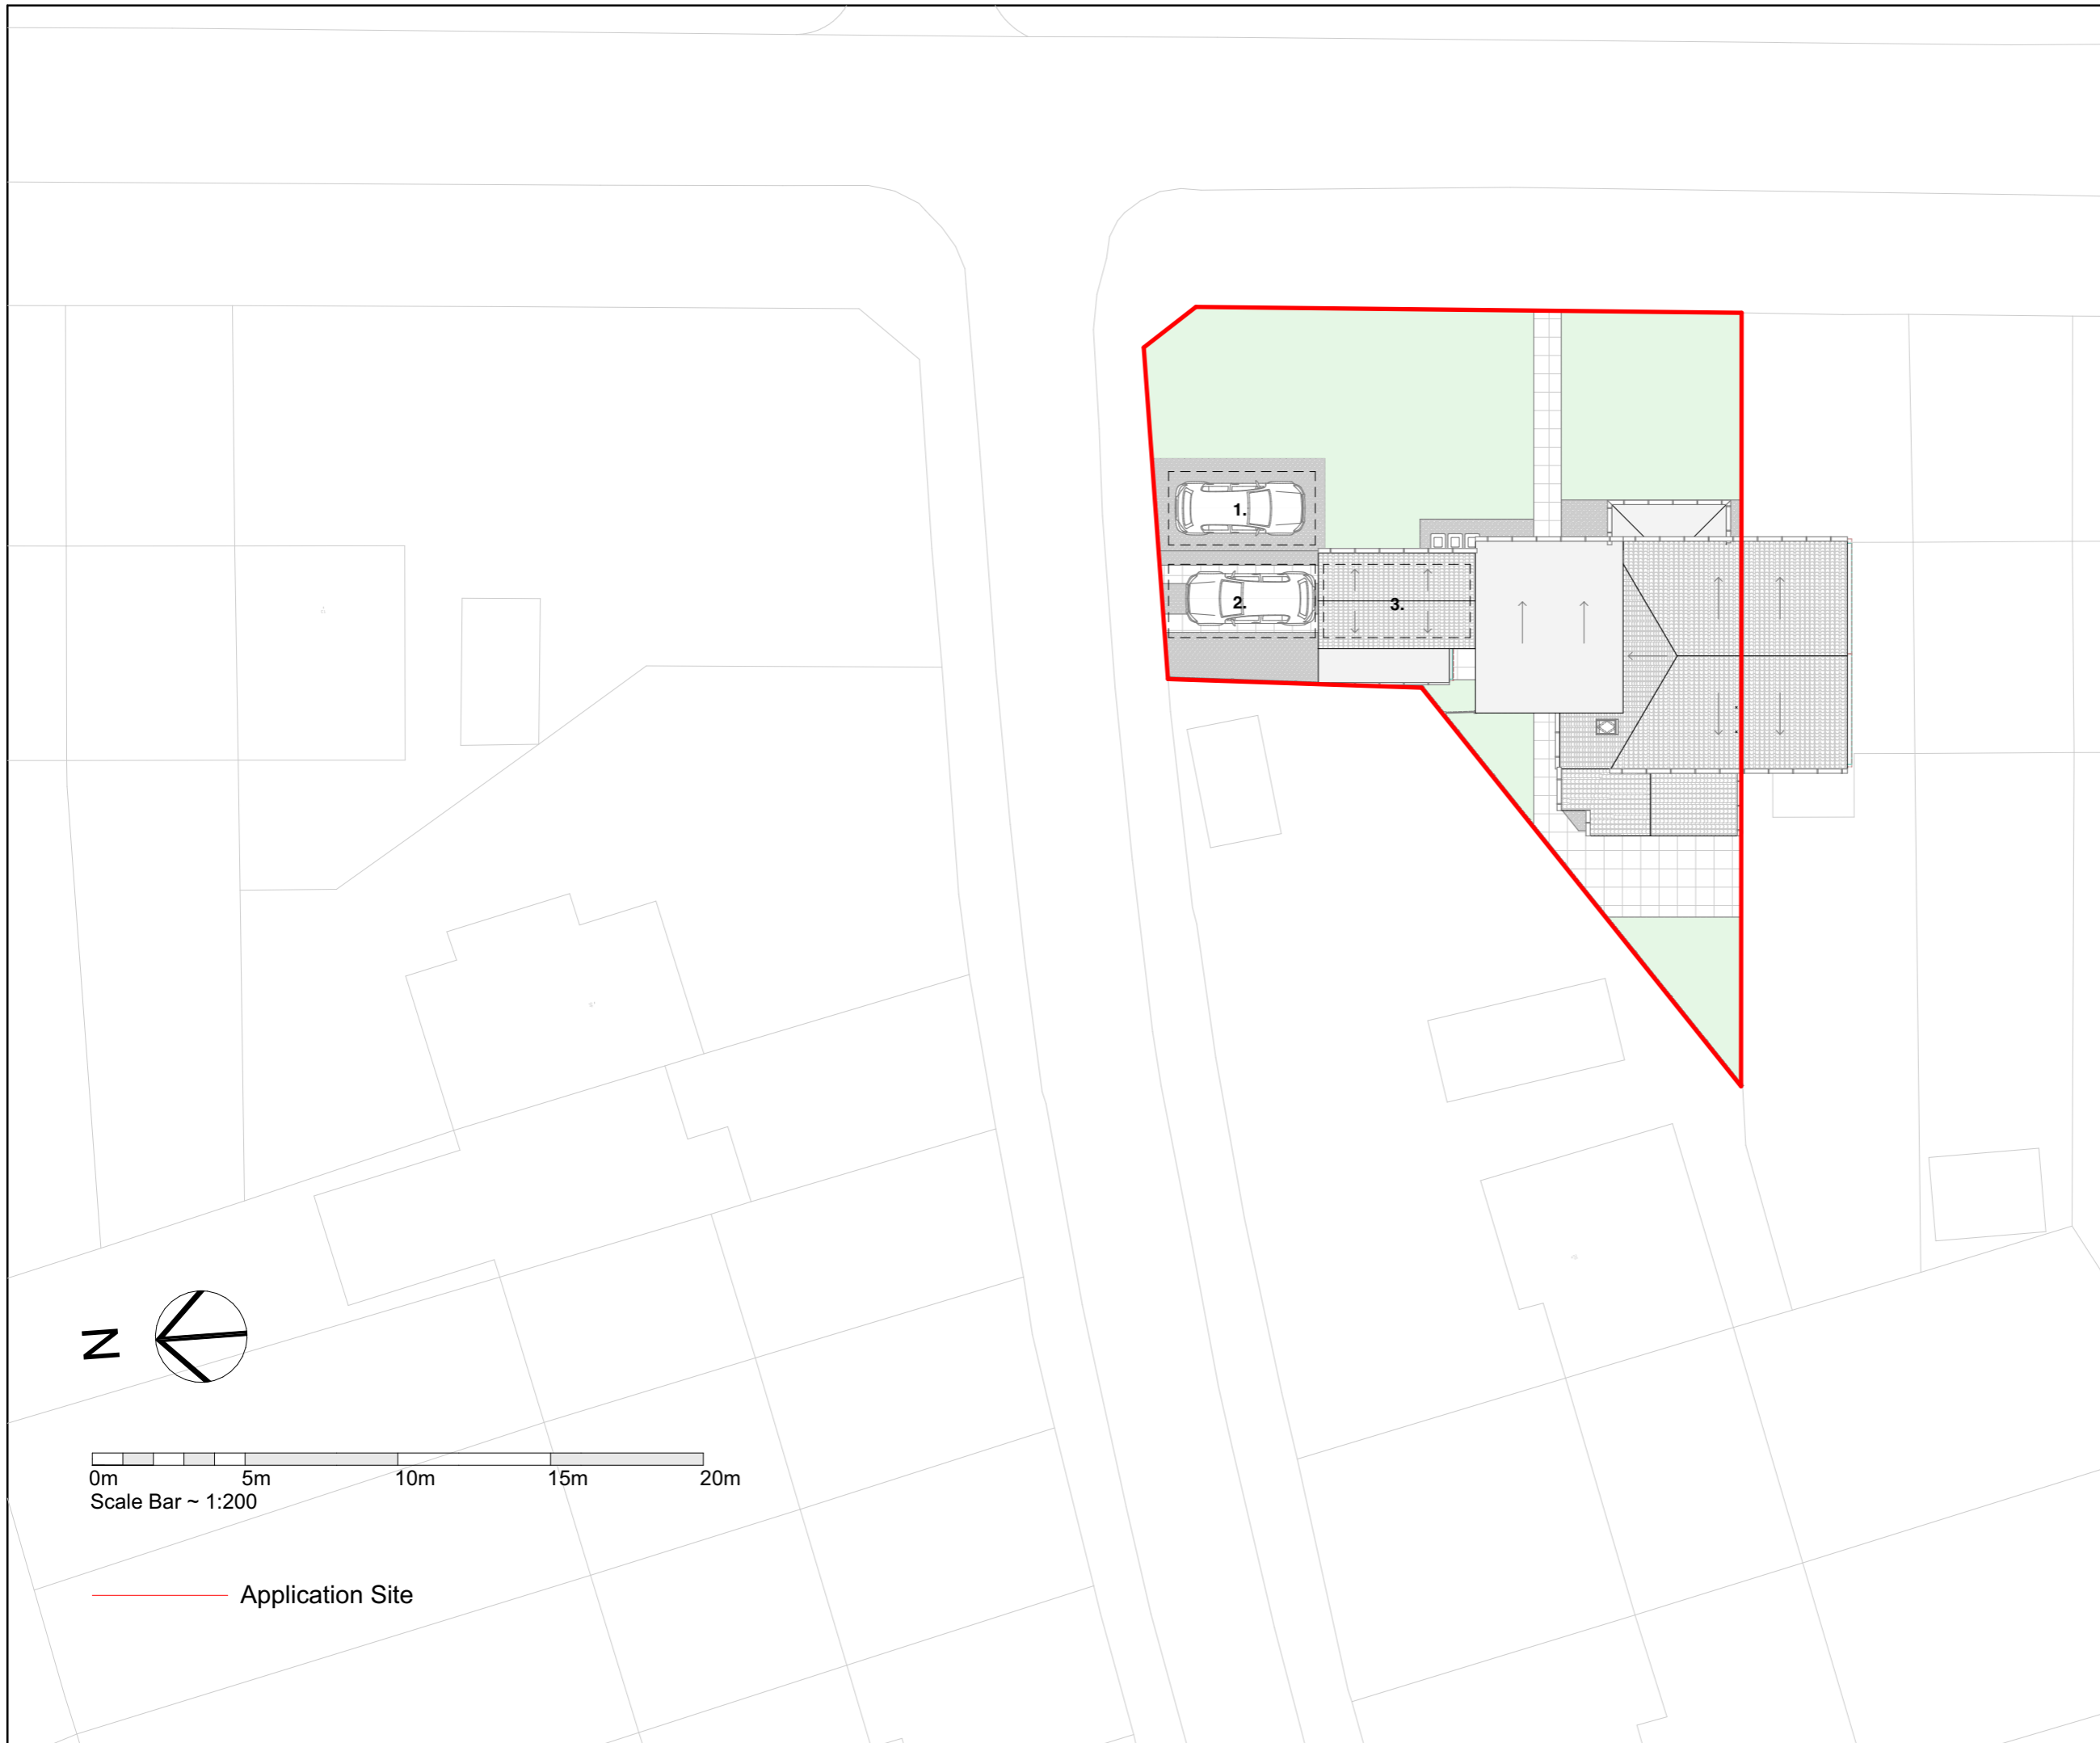

CLIENT
Mr. Daniel Wood

PROJECT
15 Fairykirk Road, Rosyth KY11 2QQ

TITLE
Proposed Site Plan

PLANNING

SCALE @ A3	DRAWN
1:200	SPH

No. 80 - PL 102

REV.