


# Tree Constraints Plan

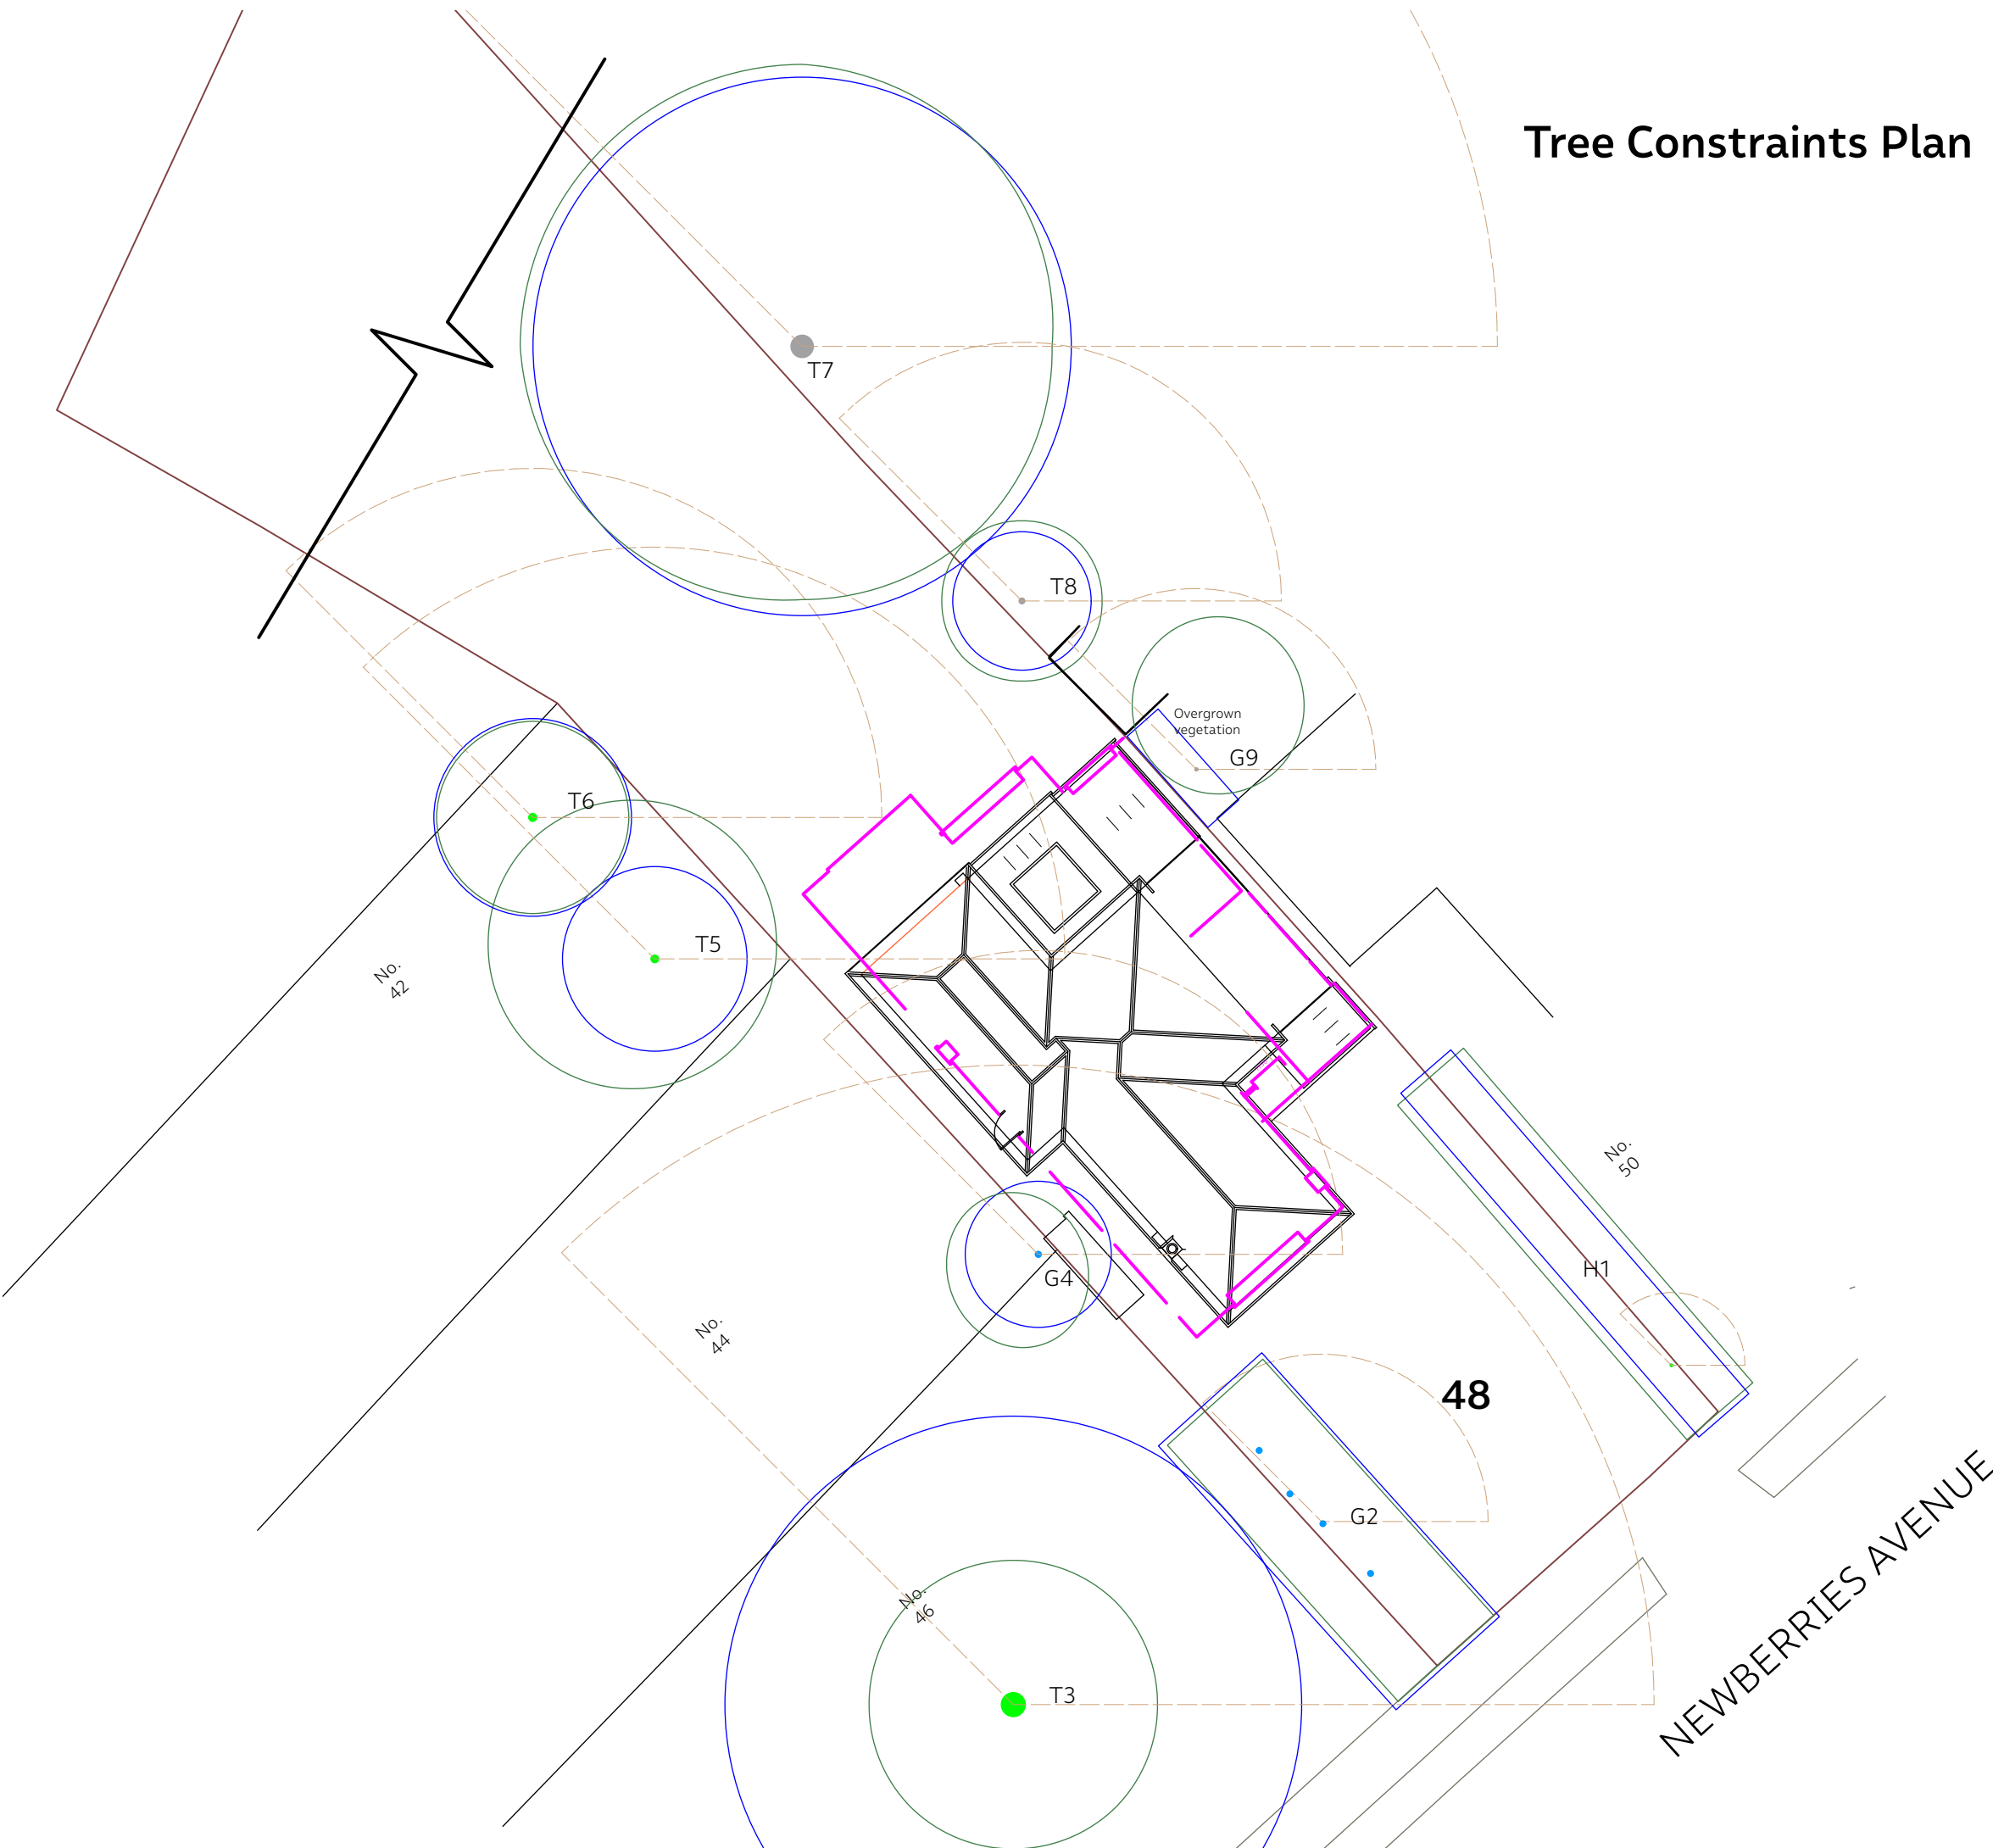

**Trees**


- Representational tree trunk
- Category A: high quality
- Category B: moderate quality
- Category C: low quality or young tree
- Category U: tree to be removed for arboricultural reasons
- Tree to be removed for development
- Tree stump

**Potential construction constraints**

- Indicative crown spread
- Minimum root protection area
- Shading

**Structures**

- Existing structures
- Outline of proposed development, based on ground floor: see architectural drawings for detail

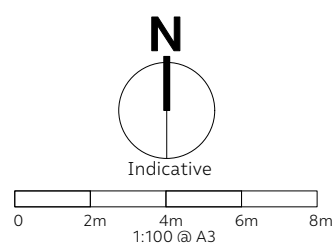

This drawing is in colour and no reliance should be placed on a monochrome copy. The drawing is based, with permission, on drawings by PLK Design Ltd. For all on-arboricultural detail, please refer to the appropriate specialists' drawing. No not scale from this drawing.

The Tree Bureau  
 Old Warwick Studio  
 2a Warwick Road  
 St Albans Herts AL1 4DL  
 01727 855006  
 info@thetreebureau.co.uk

---

Title: Tree Constraints Plan

---

Drawing reference: TCP 7750

---

Scale 1:100 @ A3

---

Client: B and N Mistry

---

Site: 48 Newberries Avenue, Radlett, Herts WD7 7EP

---

Date: 15 11 23

---

© The Tree Bureau 2023