





DRAWING 6A1

SITE - ROOF PLANS


1:200

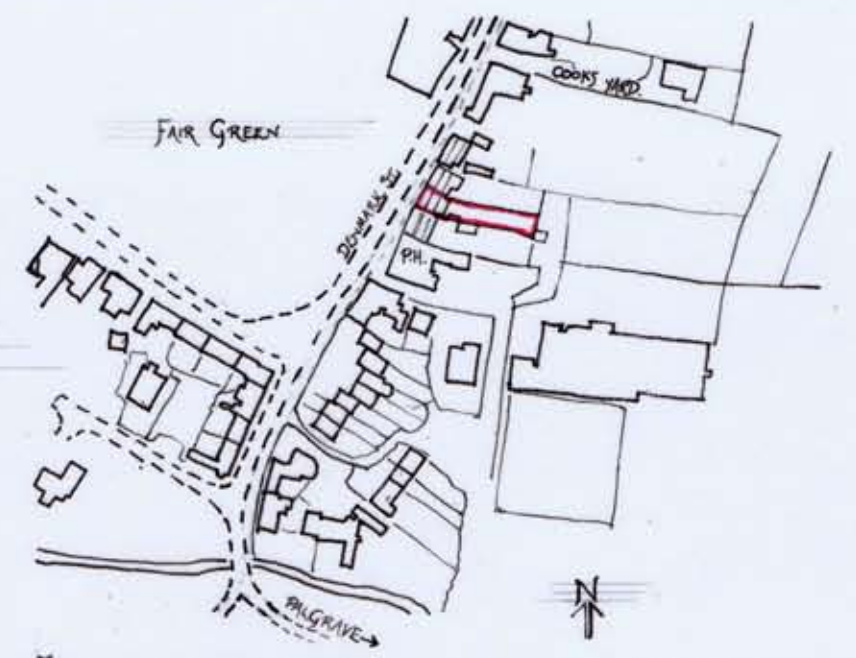

LOCATION PLAN 1:2500

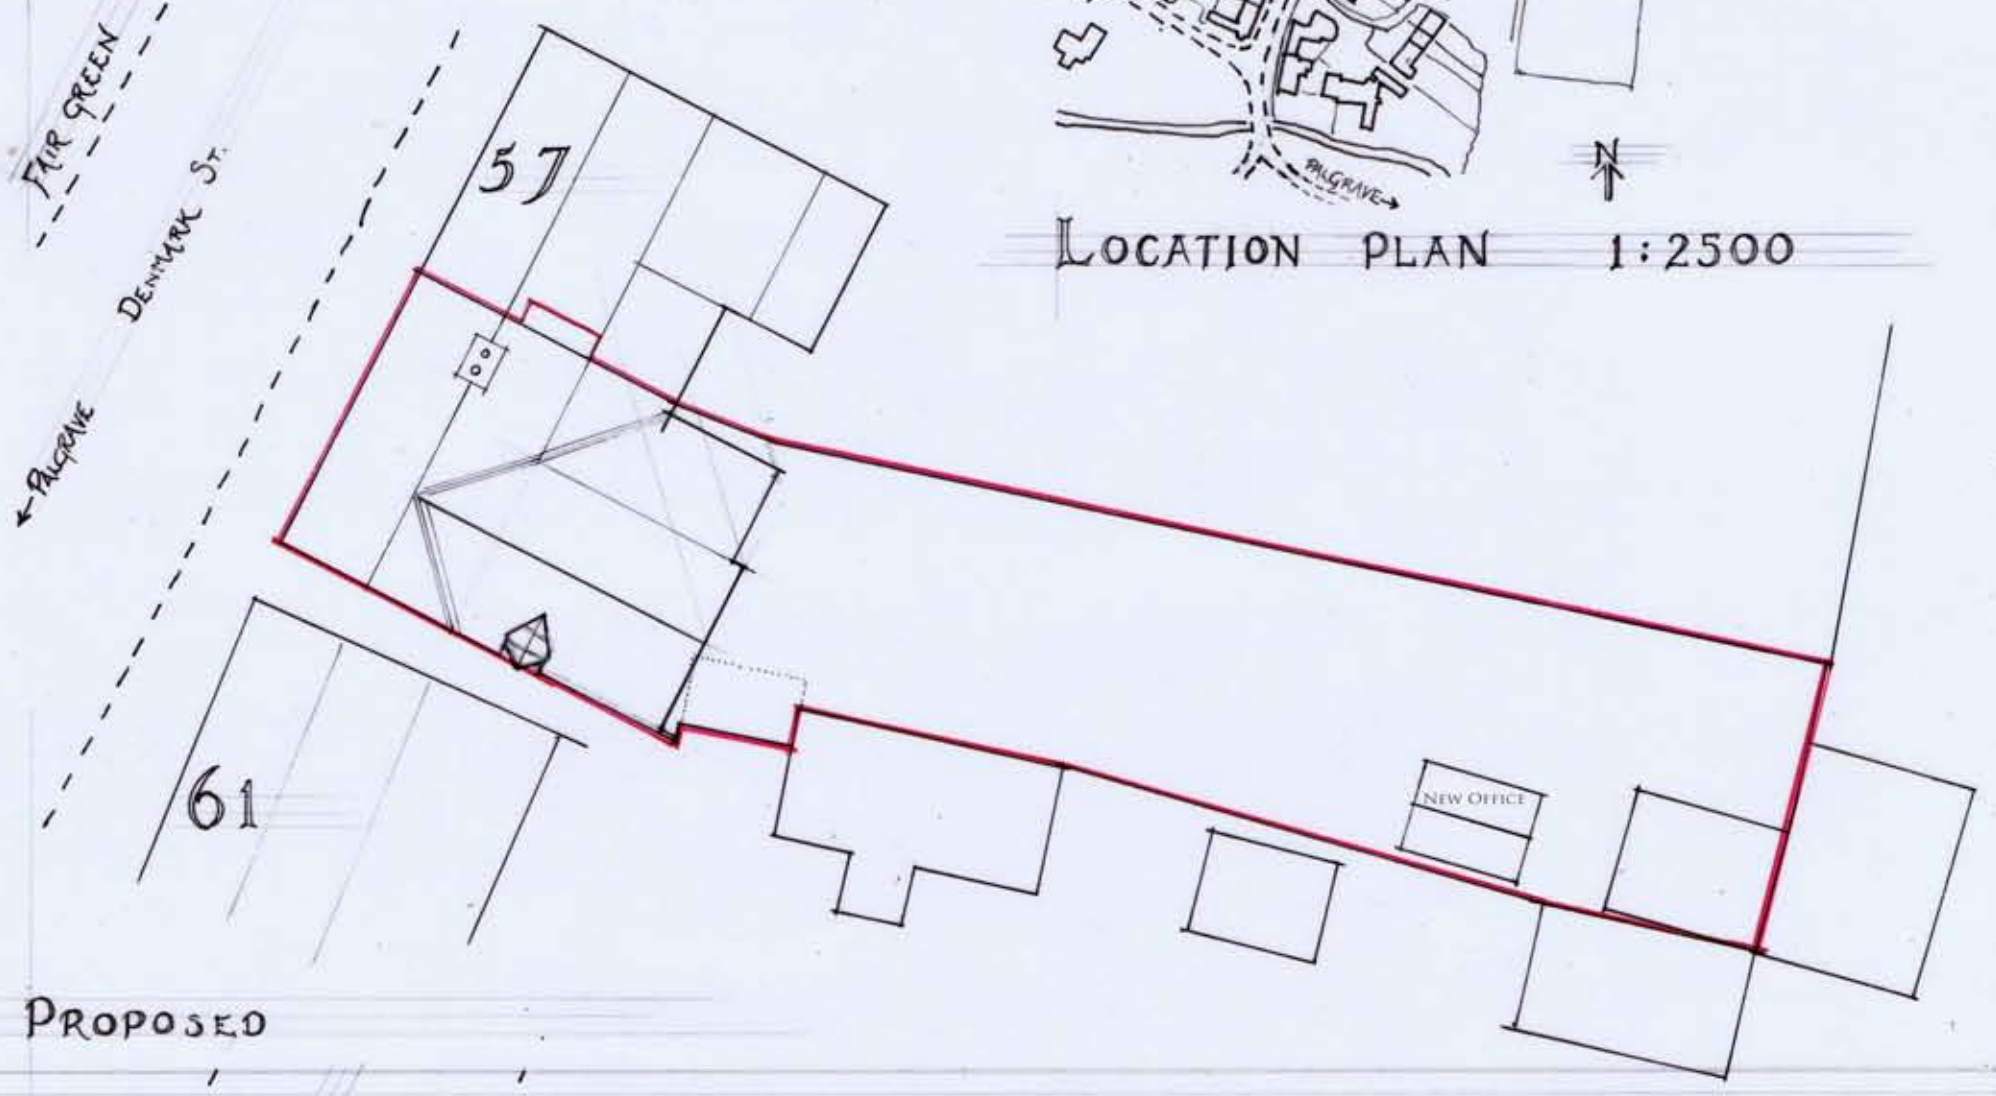

PROPOSED

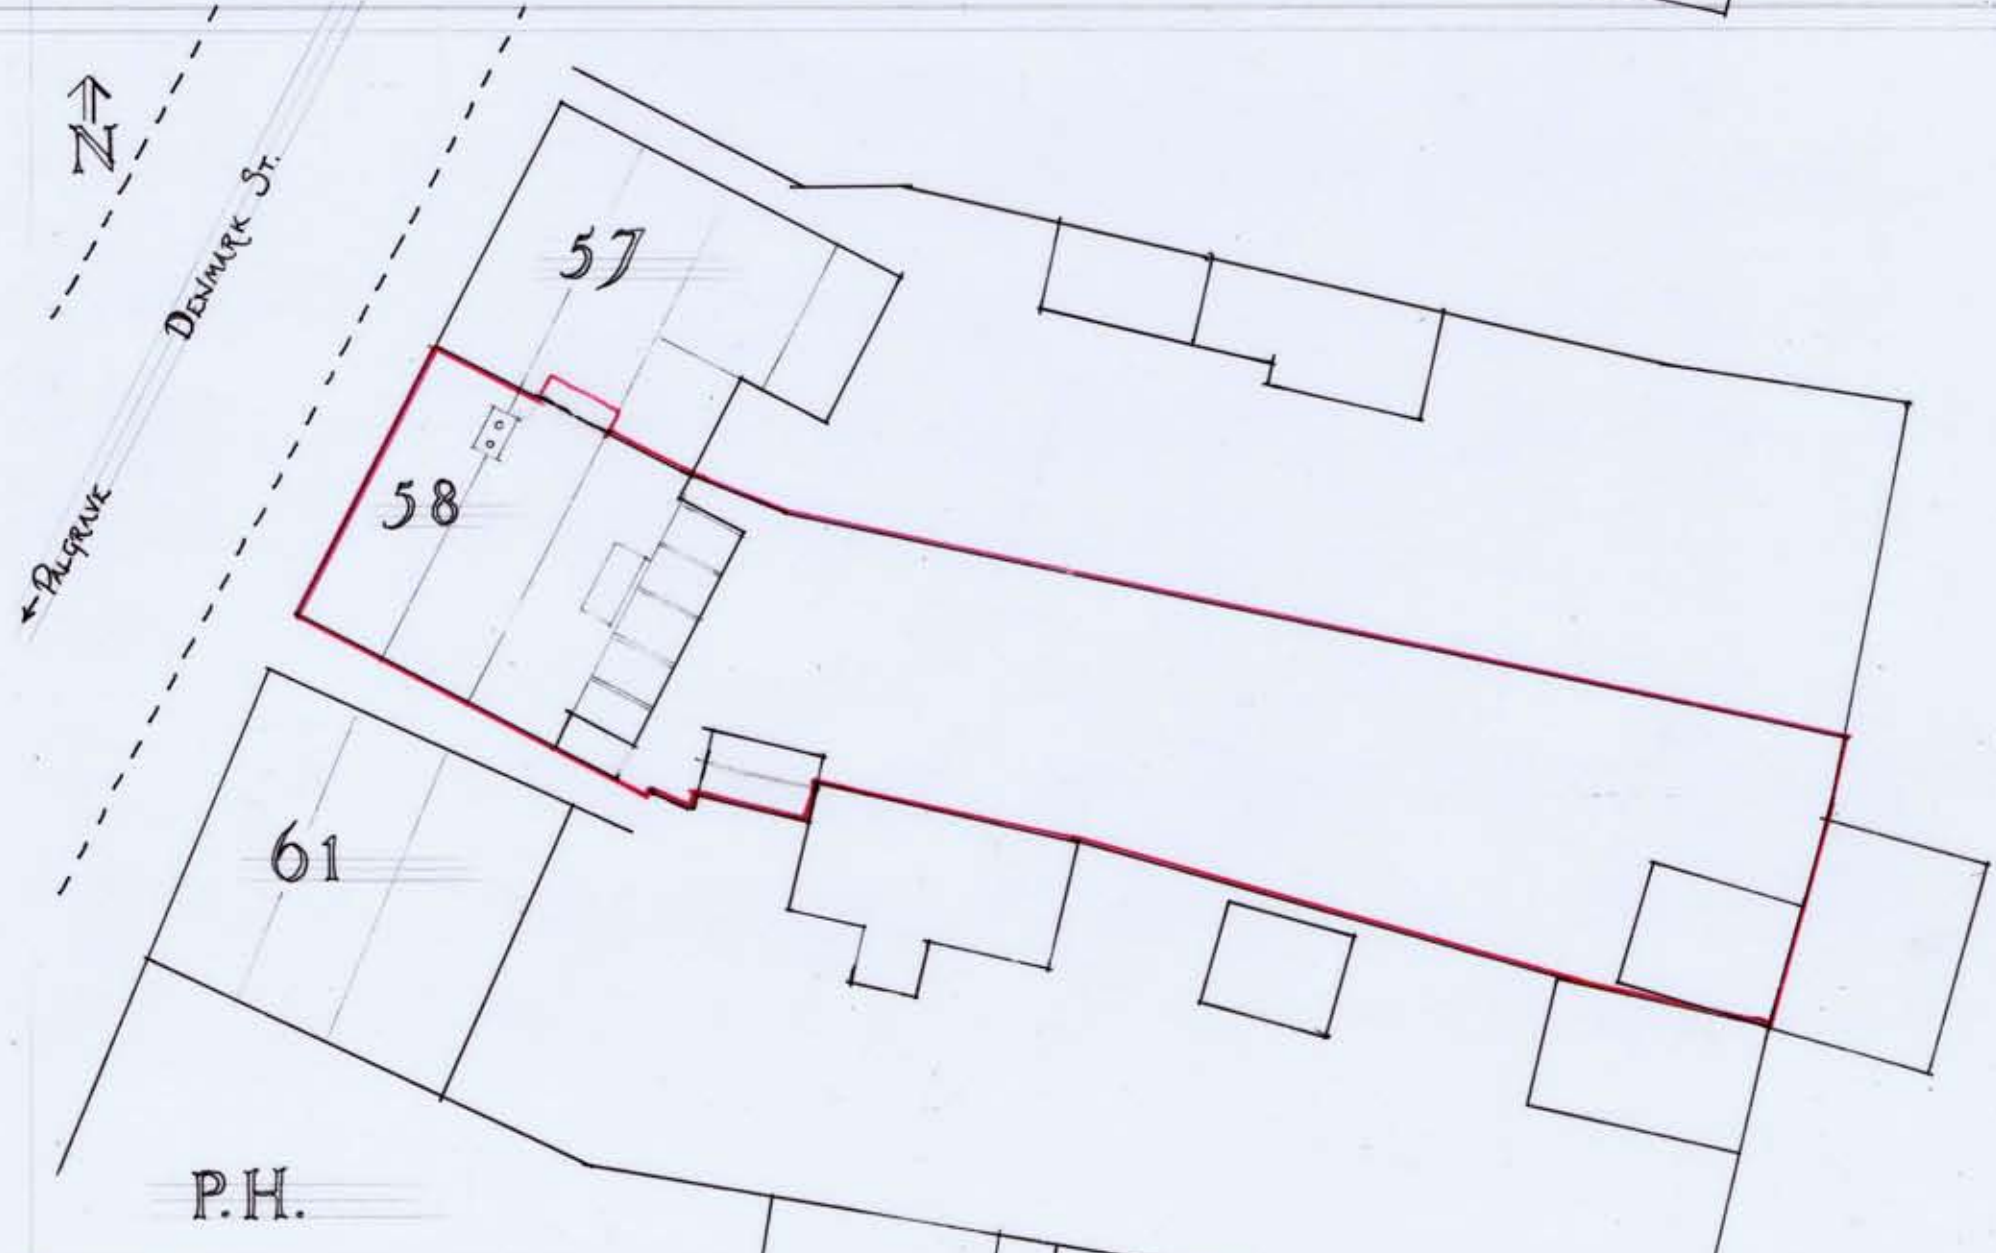

EXISTING