





1 Block Plan Existing
Scale 1:200

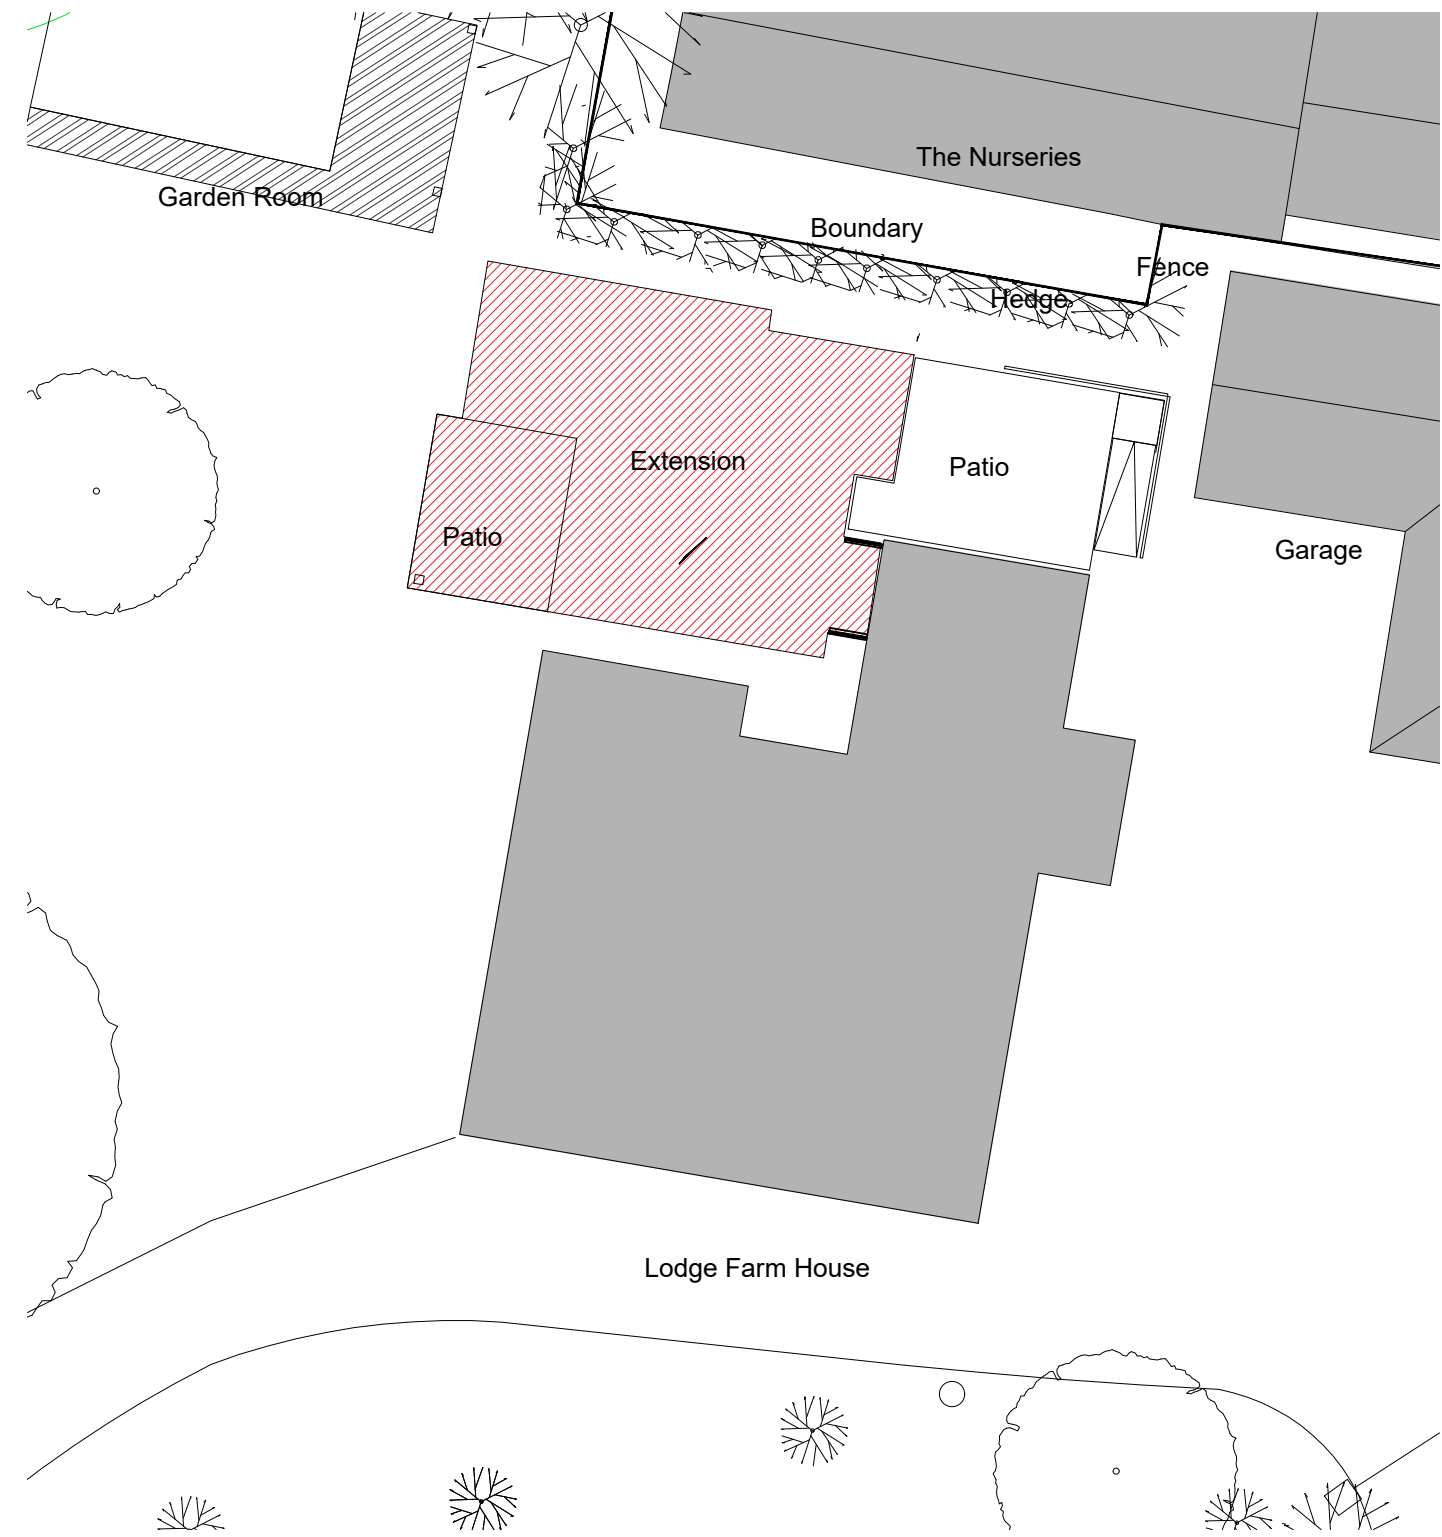

2 Block Plan Proposed
Scale 1:200

PLANNING

Drawing title Block Plan Existing and Proposed Proposed		Client Lodge Farm House Hawkes Lane, Bracon Ash		 Isle Architects Ltd Lodge Farm, Hawkes Lane, Bracon Ash NR14 8EW Norwich; E: info@iarchitects.co.uk Company reg 15210100	
Job title Lodge Farm House House extension		Scale 1:200 @A3	Date 25/09/23	Sheet/layout number 2305-A101	Rev -