



Drawing prepared for planning approvals only

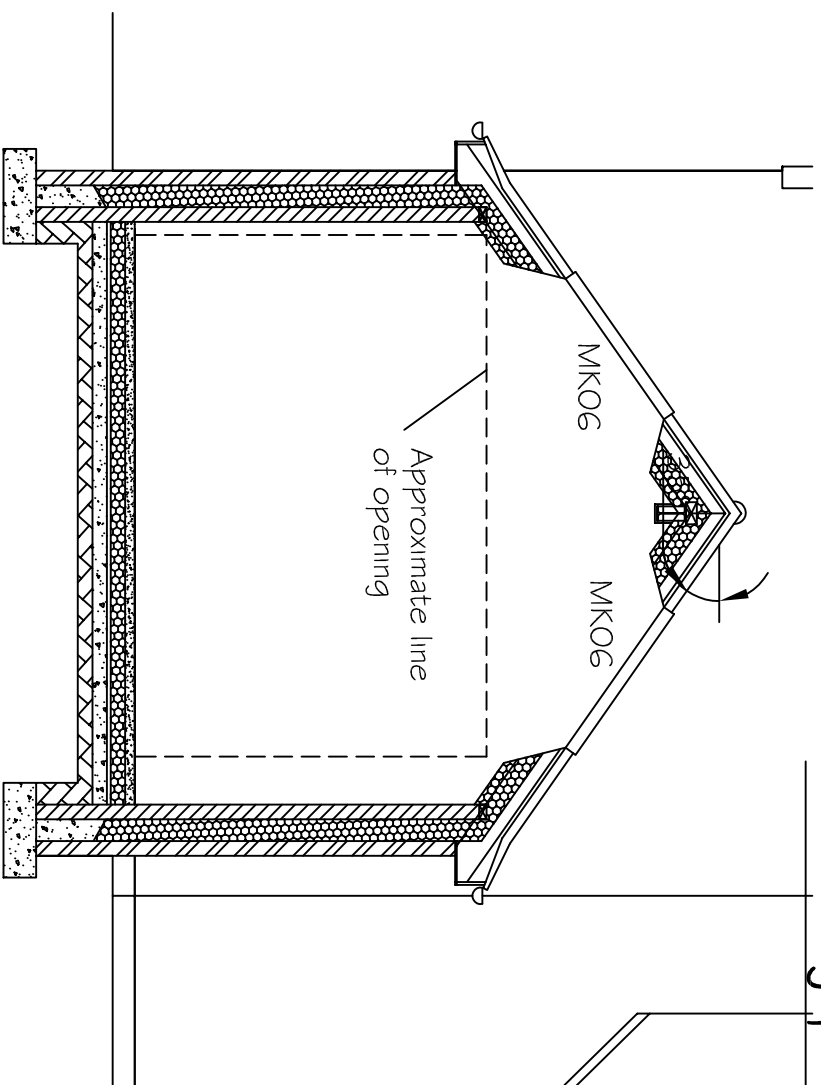

Proposed Section A-A 1:50

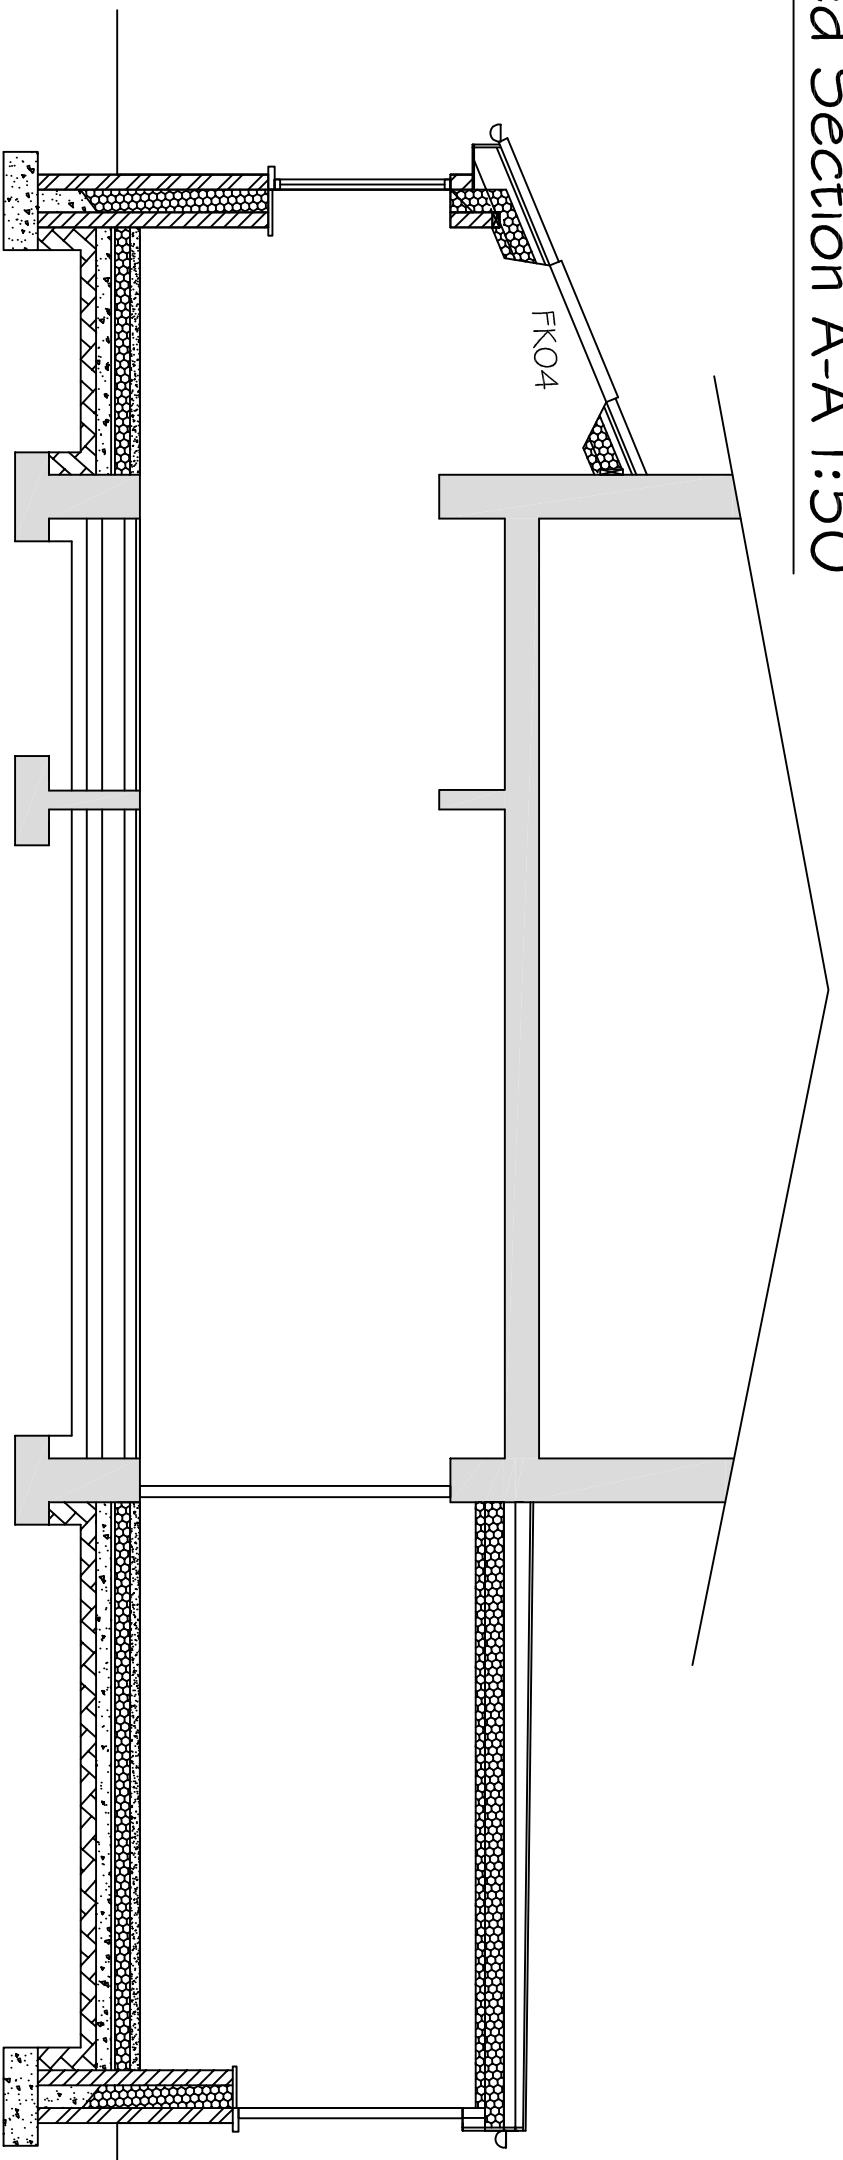

Proposed Section B-B 1:50



REV.	DATE	DESCRIPTION
A	Nov 23	Client changes

Stephen Moore Architectural Services
 Domestic & Commercial, New Builds, Alterations & Extensions
 69 Norwich Road, New Costessy, Norwich,
 Norfolk, NR5 0EN
 T: (01603) 446982 / 07454165313
 E: philipp@sm-as.co.uk
 W: www.sm-as.co.uk



CLIENT:		DRAWING:	
V Corne & Co Farming Pshp Breck Farm, Holt Road Haverhngland, NR10 4QH		Proposed Sections	
PROJECT:		DRAWN BY:	DATE:
Side & Rear Extension Plus Relocation of Existing Conservatory		PSM	Jul 23
		SCALE: 1:50 UNO	PAPER SIZE:
		PROJECT No. 2306/1555	DRG No. /5A