



section.




front elevation.

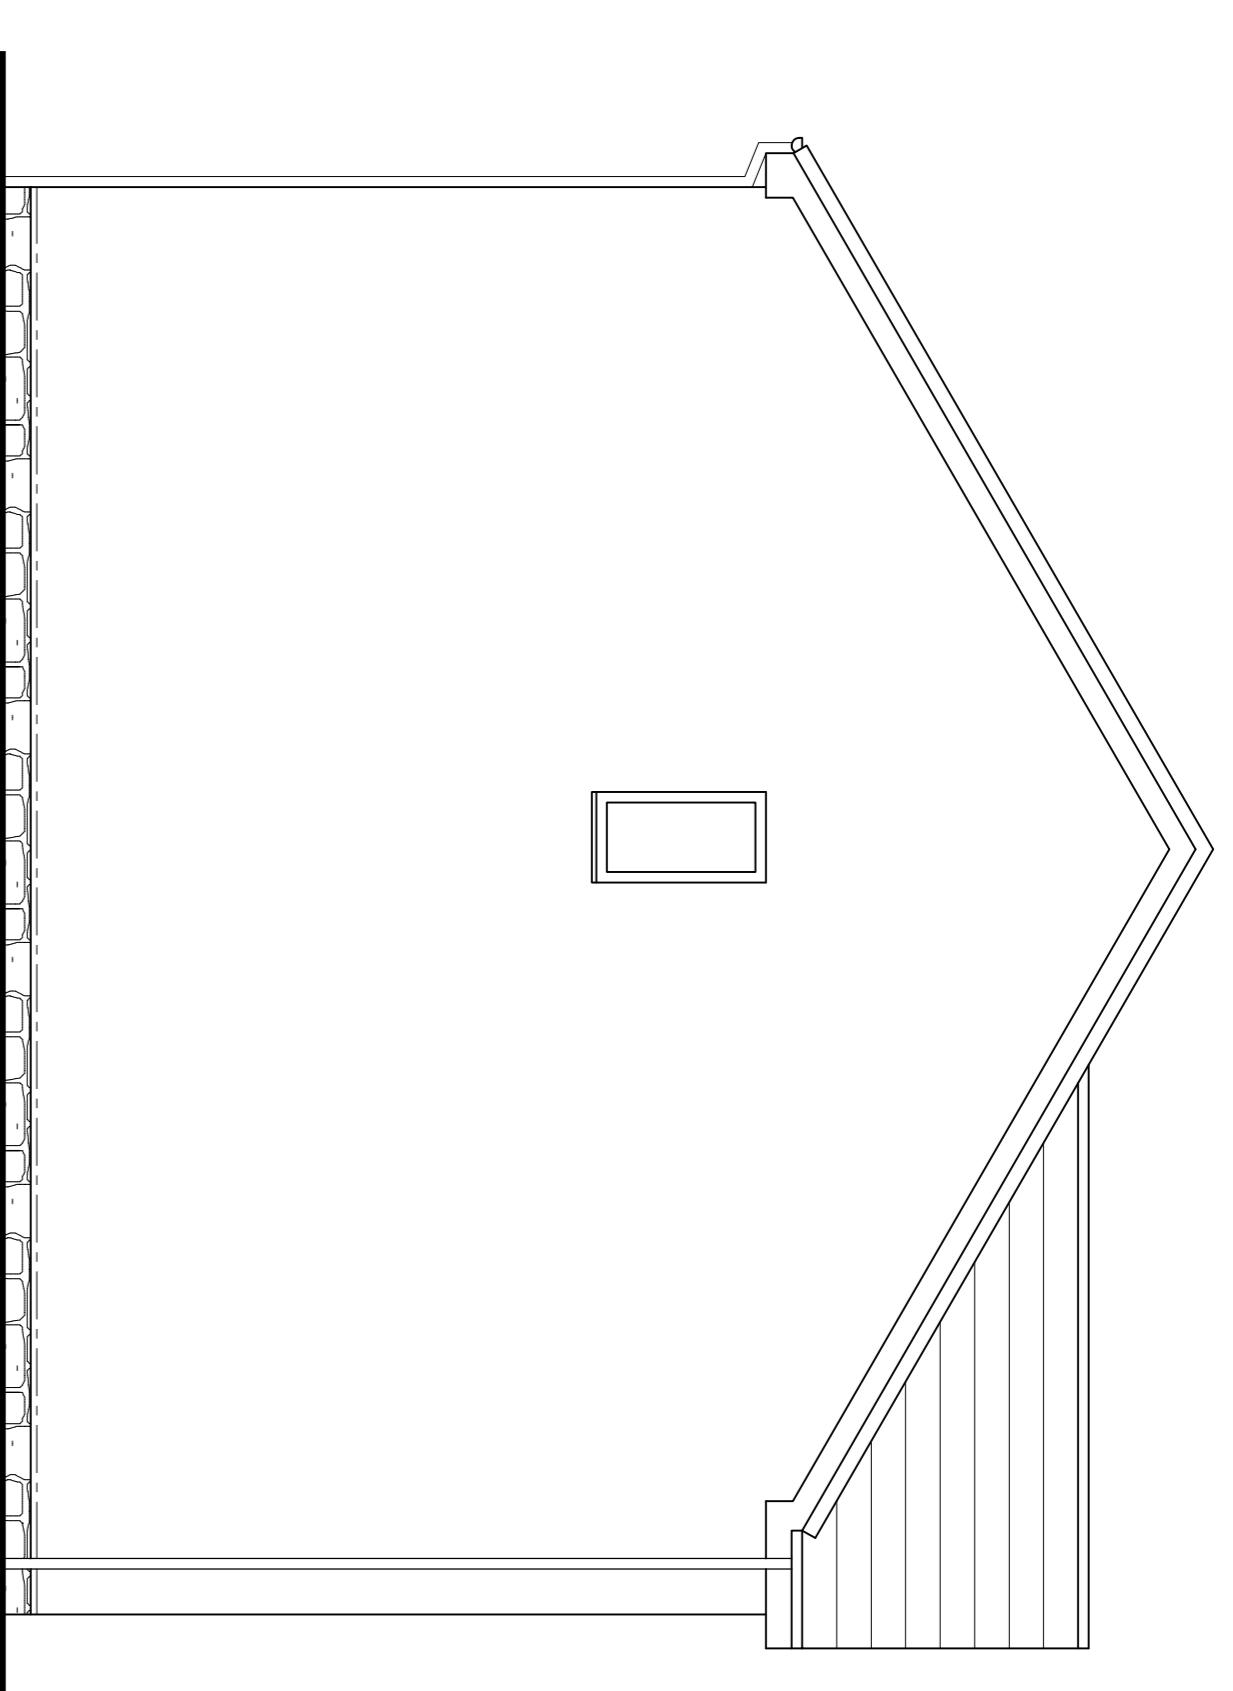


side elevation.

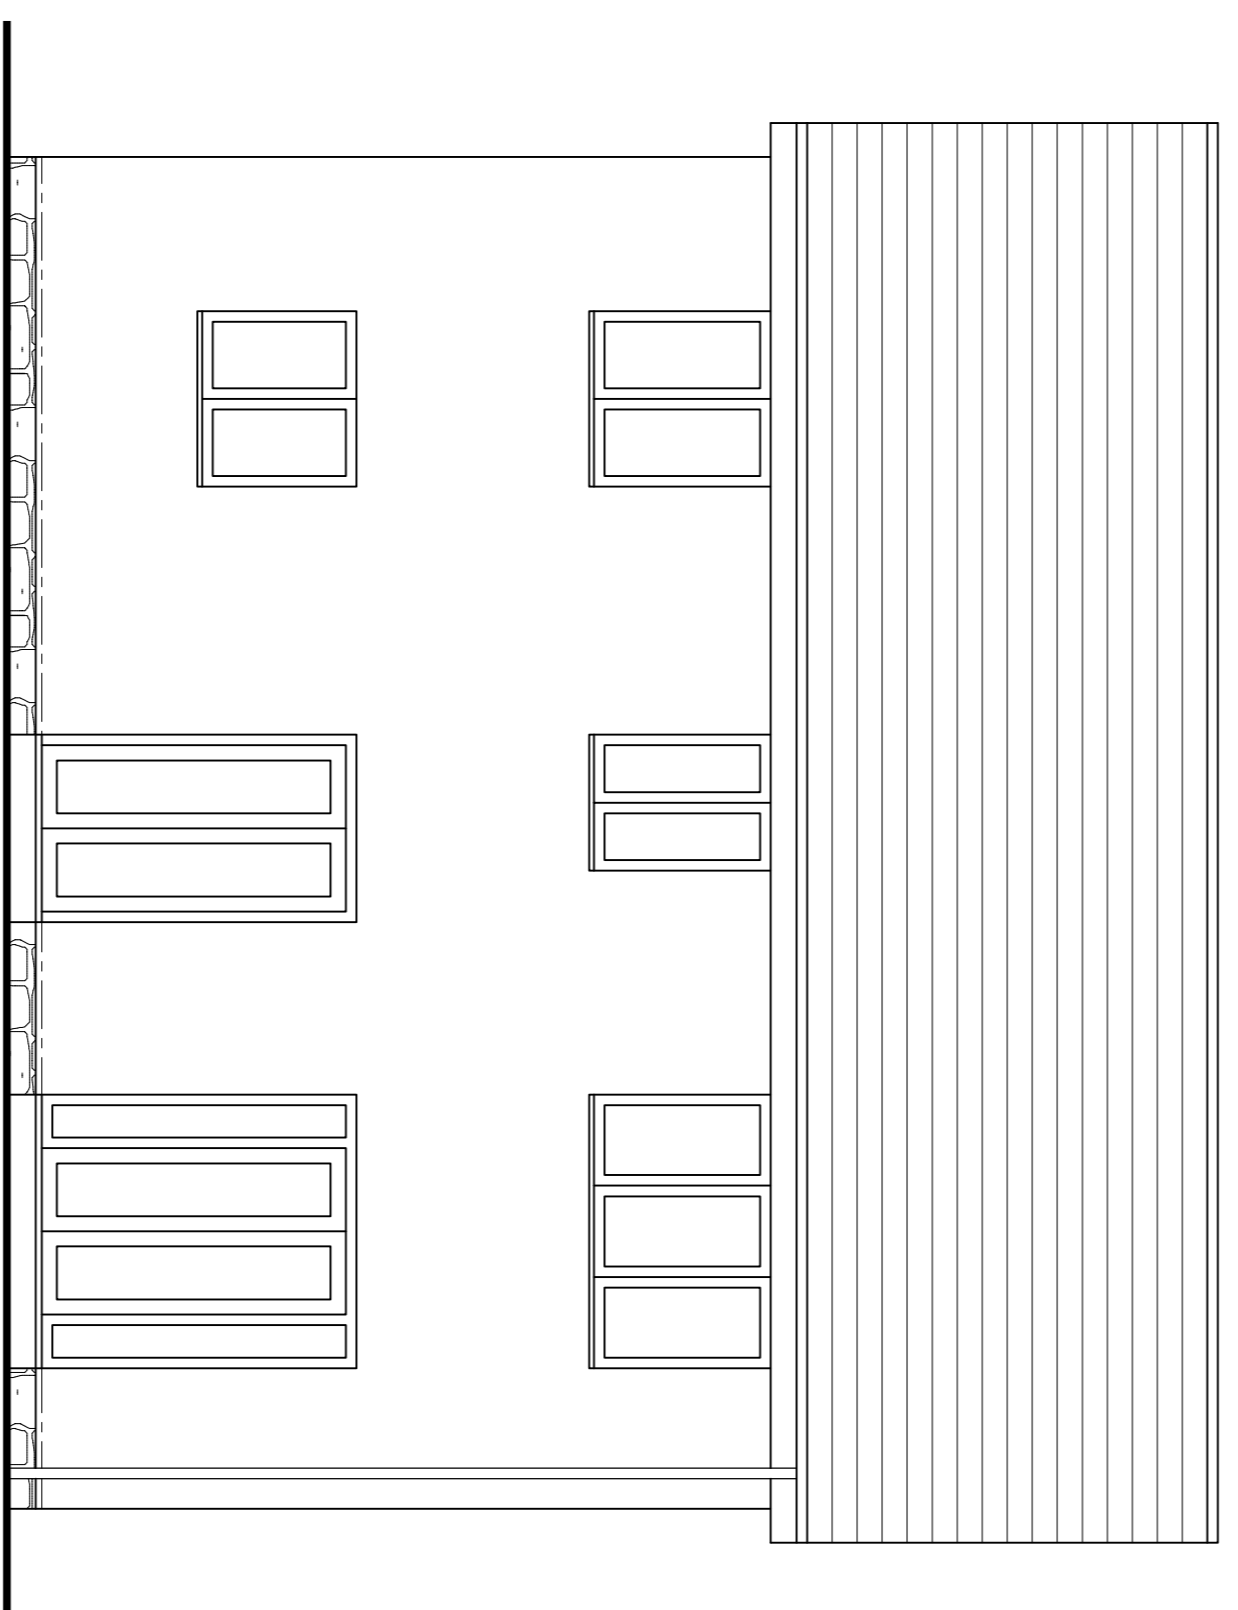


rear elevation.

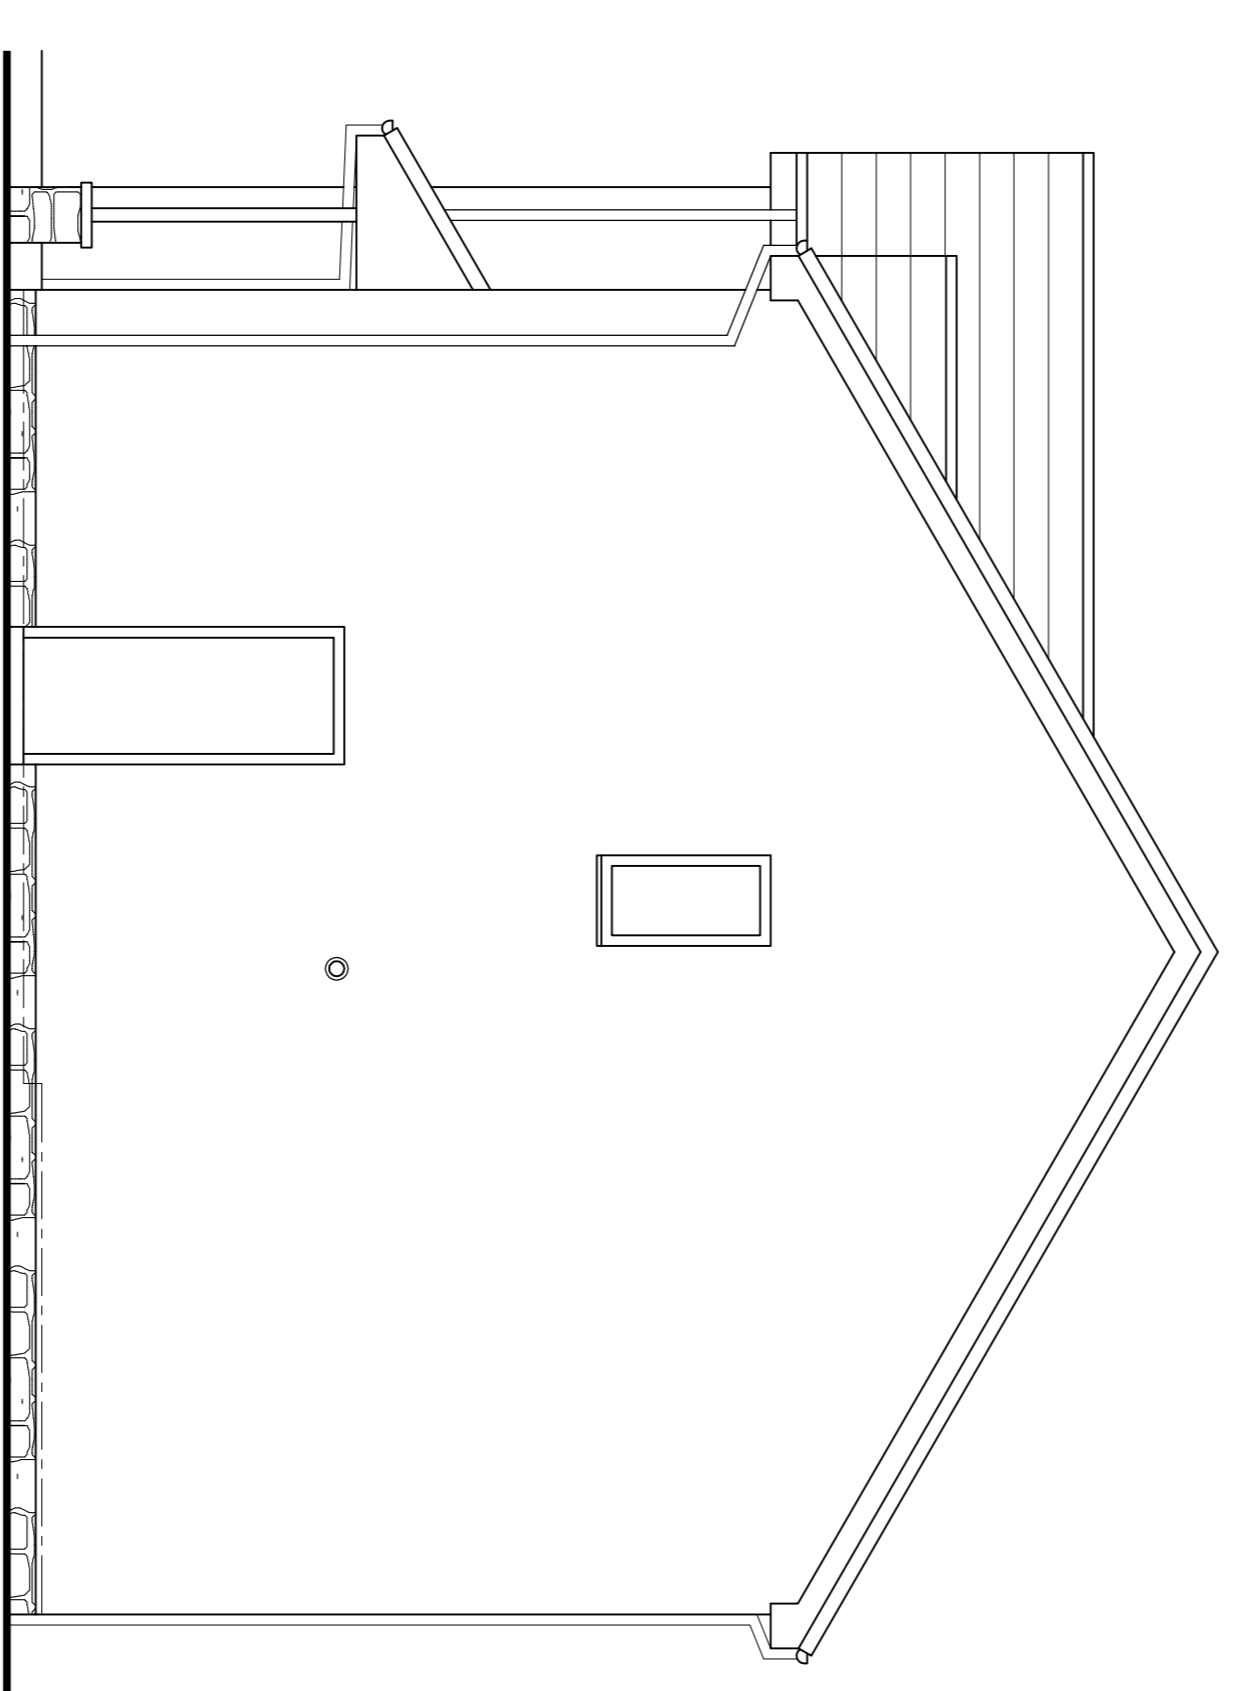

side elevation.

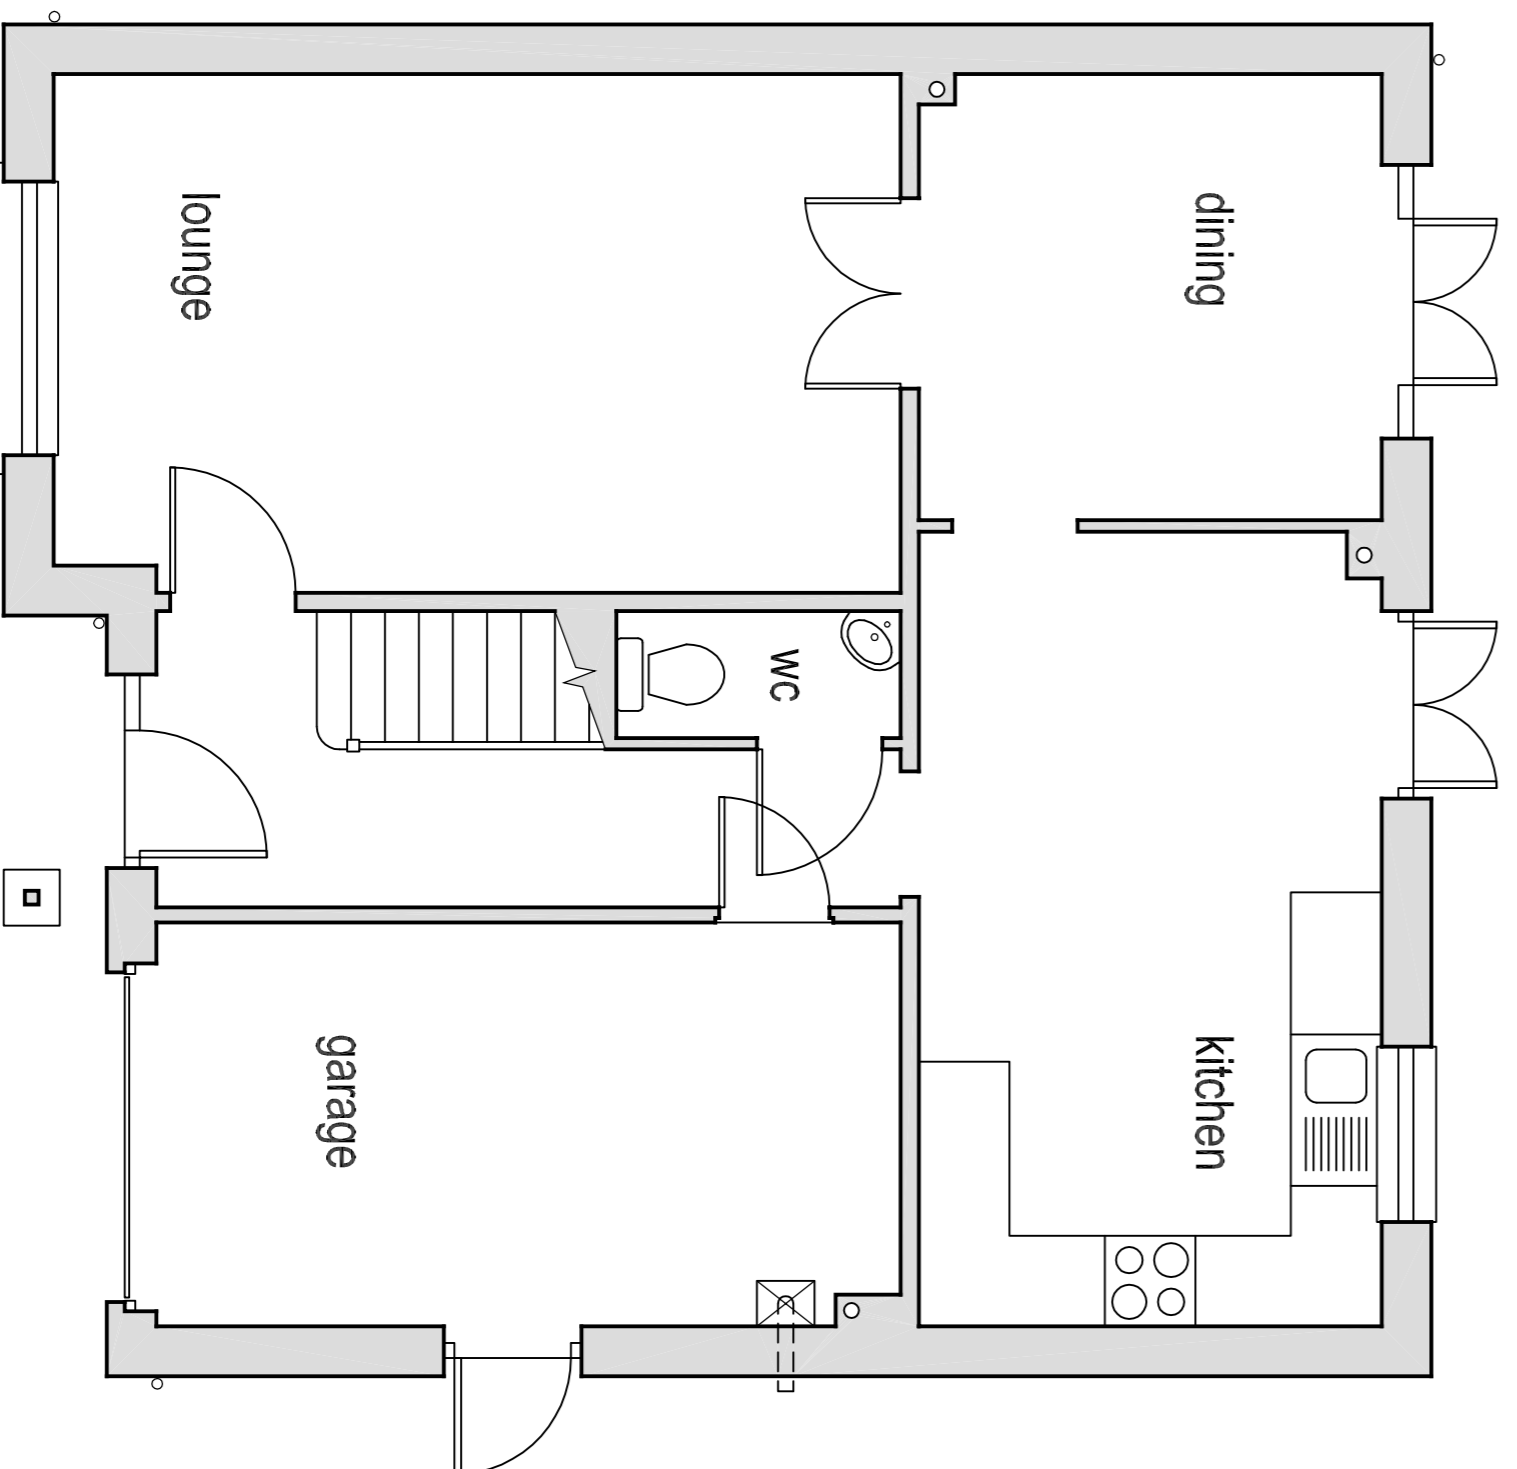

ground floor plan.

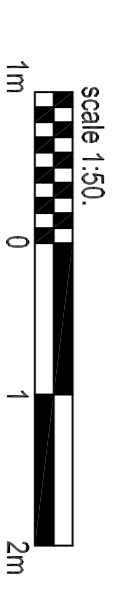

date: _____

description: _____

Gary Cutburt
 ARCHITECTURAL TECHNICIAN
 19 Woodside Farm Drive • Westhill • Inverness • IV2 5TD
 tel • 01463 417301
 e-mail • gary@garycutburt.co.uk

client: **Mr & Mrs Francis.**

project: **Alter and extend existing house at 17 Westfield Brae, Inverness.**

drawing: **Existing plan, section & elevations.**

job no: **2823.**

scale: **1:50.**

date: **October 2023.**

notes: 1) Any discrepancies to be reported to client / architect.
 2) Contractor to check all dimensions prior to commencing work.
 3) Drawing © Gary Cutburt - Architectural Technician.