


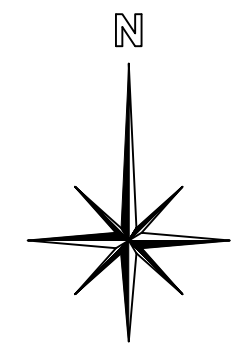

SITE BLOCK PLAN
SCALE 1:500



SITE LOCATION PLAN
SCALE 1:1250

Rev.No	DATE	REV. NOTE

CAD
REF



NOTES:

THIS DRAWING IS INDICATIVE ONLY AND MUST NOT BE RELIED UPON FOR CONSTRUCTION UNLESS THE DRAWING IS NAMED AS 'CONSTRUCTION'.

ALL DIMENSIONS TO BE CHECKED AND VERIFIED, WITH ANY DISCREPANCIES REPORTED TO REFRESH RENOVATIONS.

THIS DRAWING REMAINS THE PROPERTY OF REFRESH RENOVATIONS AND MUST NOT BE COPIED OR REPRODUCED WITHOUT PRIOR WRITTEN PERMISSION.

Project Title

Loft Conversion

Drawing title

Site Location Plan

Client GILLIAN & STEVE BEHENNA

Client address 161 BRIDGEWOOD ROAD, WORCESTER PARK, KT4 8XU


Drawn By	Designed By
DG	NB
Checked By	Approved By

Drawing No	Revision No
010	00

Compass	Date	Scale
	04-12-23	1:500; 1:1250
	Status:	Sheet size:
	Consultation	A3

HEAD OFFICE :
REFRESH RENOVATIONS
3C Home Renovations Ltd.
A licensee of Renovation Franchise UK Ltd.
Oakfield Road, Croydon, CR0 2UX
PHONE : 07957 264131
E-MAIL : asif.hameed@refreshrenovations.co.uk

THIS DRAWING IS A COPYRIGHT OF 3C HOME RENOVATIONS LTD. A LICENSEE OF RENOVATION FRANCHISE UK LTD. AND MUST NOT BE DUPLICATED OR REPRODUCED WITHOUT PERMISSION FROM THE COMPANY.

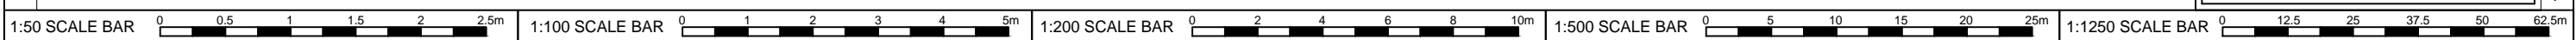

12/4/2023