


NORTH ELEVATION

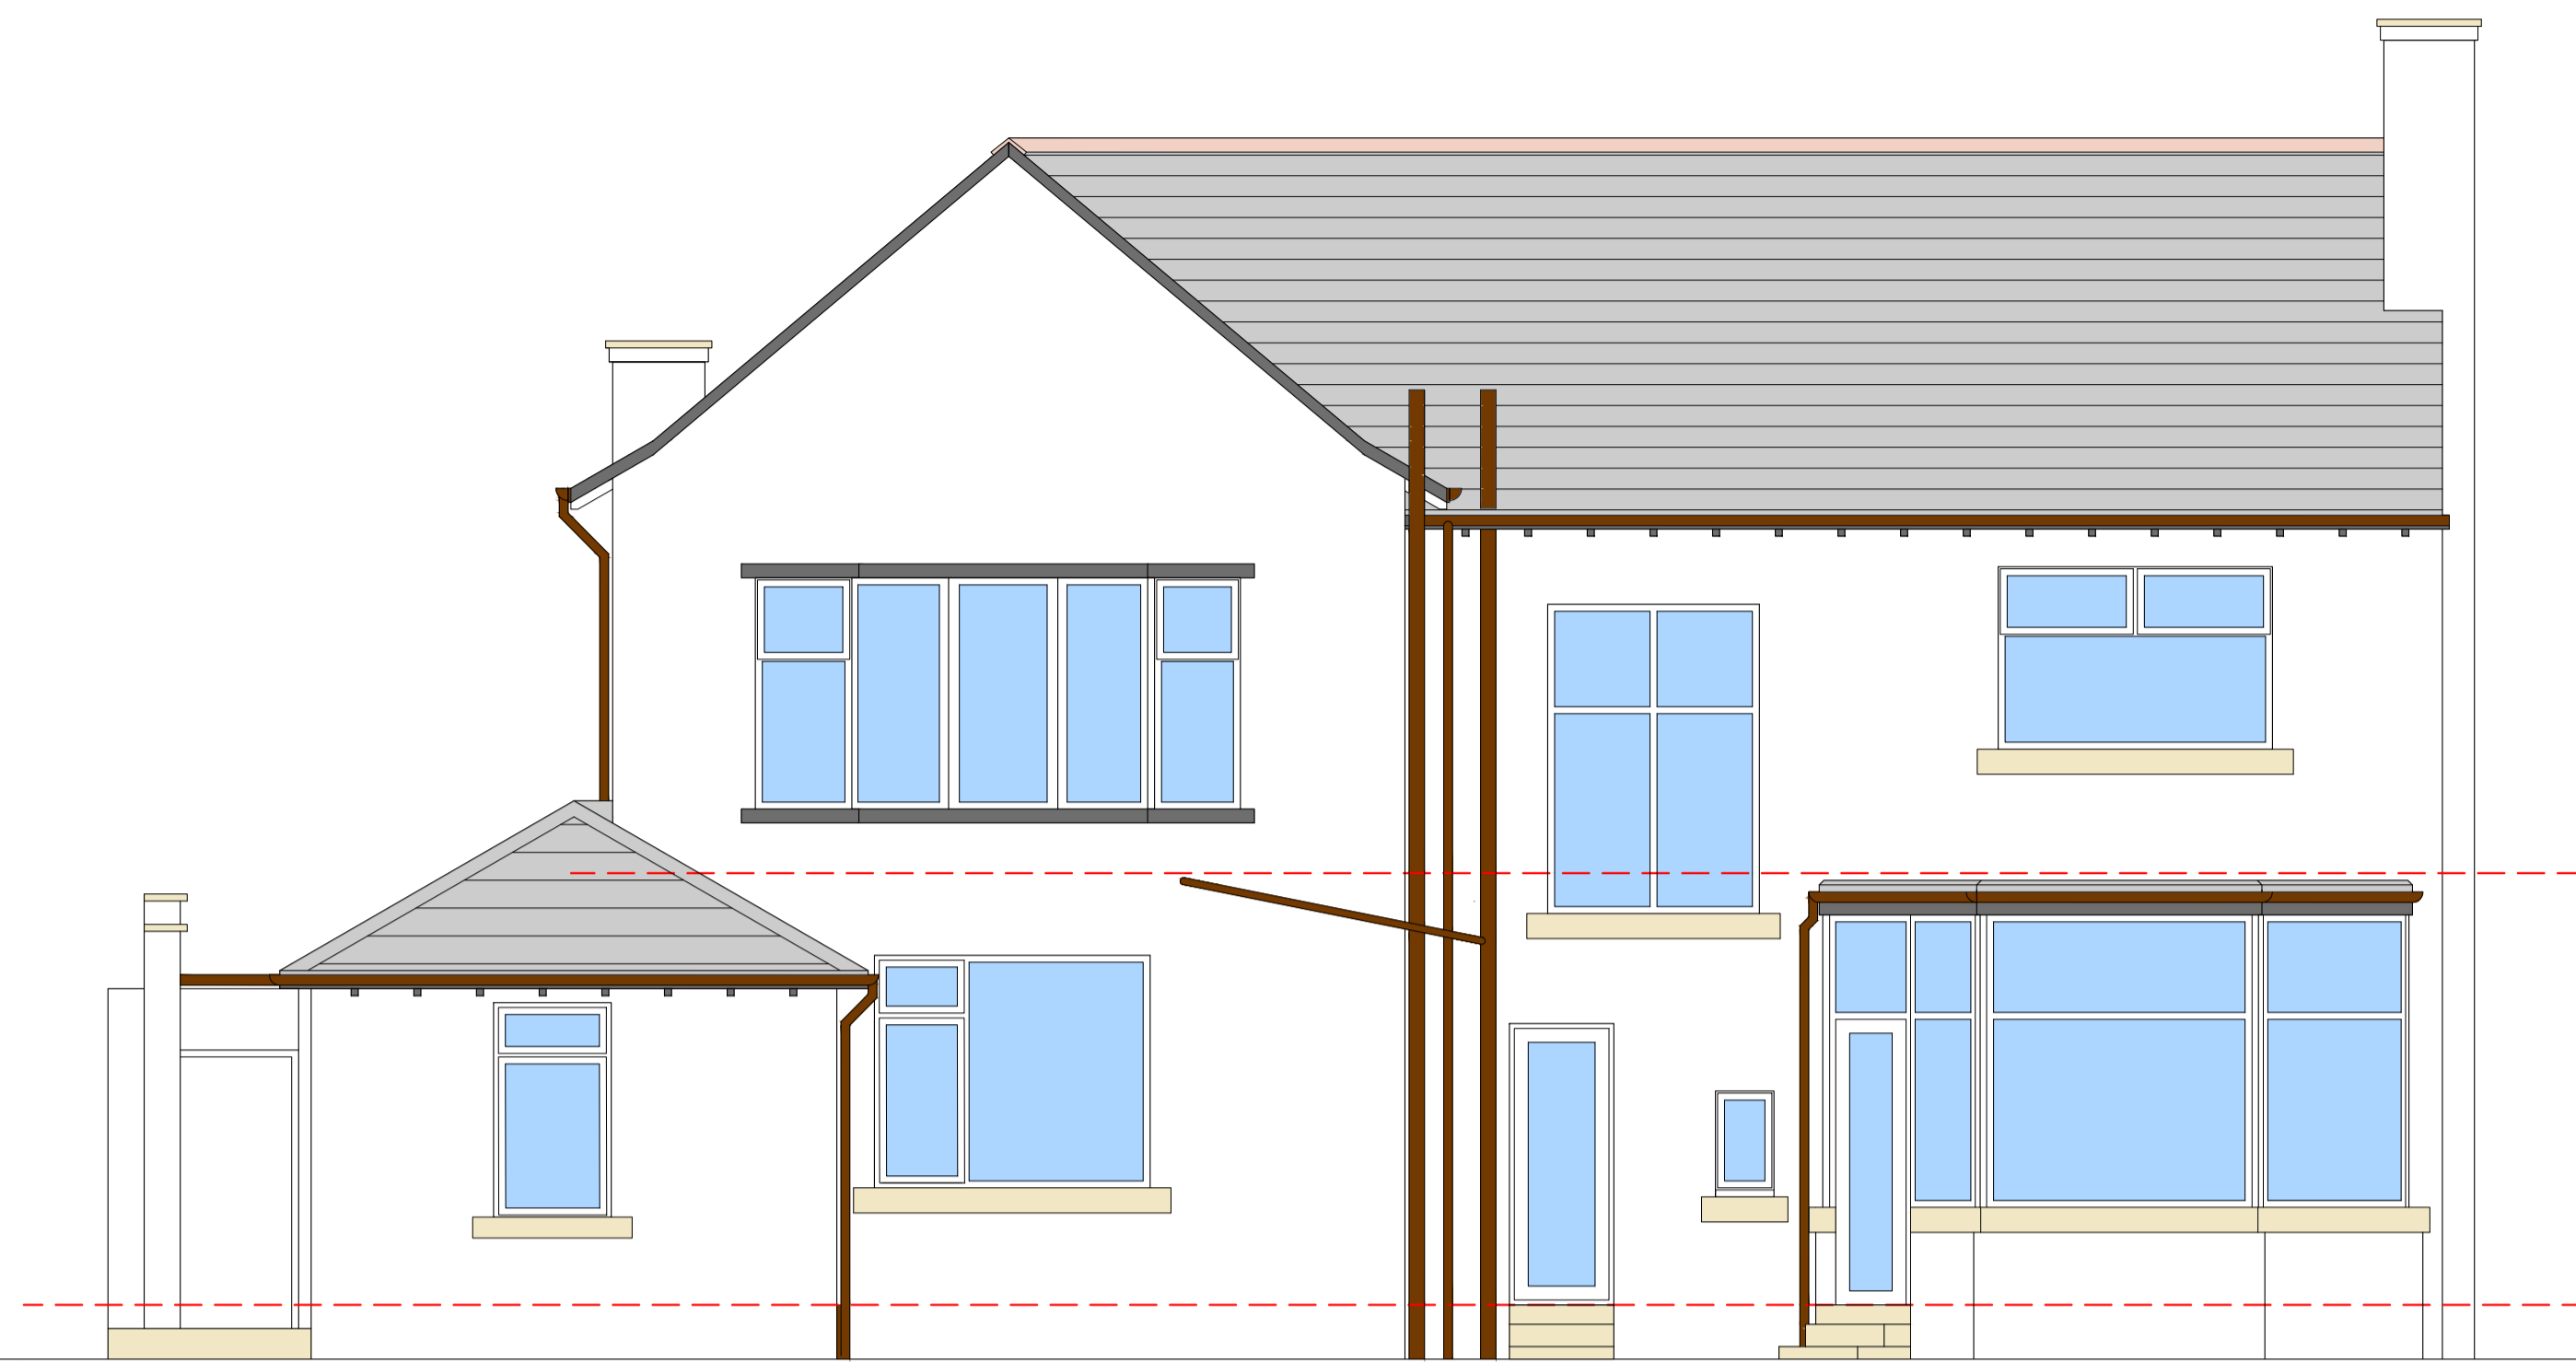

WEST ELEVATION



SOUTH ELEVATION



EAST ELEVATION

EXISTING EXTERNAL MATERIALS
 ROOF: GREY SLATE
 RAINWATER GOODS: DARK BROWN PVCU
 WALLS: CREAM PAINTED ROUGHCAST RENDER
 WINDOWS AND DOORS: WHITE TIMBER /ALUMINIUM/PVCU
 HARD LANDSCAPING : CONCRETE PAVING/ BLOCK PAVING



| | | | |
|---|--|--|--|
| <p>29 BOWFIELD ROAD WEST KILARIDE</p> <p>planning</p> <p>EUAN DAVIDSON</p> | | <p>329</p> <p>002</p> <p>A</p> | |
| <p>cooper architects</p> <p>51 main street west kilbride ka23 9aw t: 01294 829718 m: 07515 930653 e: cathy@cooper-architects.co.uk</p> | | <p>NOTES</p> <p>A 221123 FIRST ISSUE PLANNING ISSUE</p> | |