

NOTES

--

DO NOT SCALE FIRST ISSUE
The Contractor must check and verify all site and building dimensions, levels & sewer inverts at DDA's before commencing work.
This drawing must be read with the Contract Specification and any related engineers or specialist contractors drawings
The information contained on this drawing is the sole copyright of cooper architects ltd and may not be reproduced without express written permission.

planning

Client:
EVAN DAVIDSON


ROOF PLAN

Scale	Format	Scale	Format	Scale	Format
20% (A)	329	25% (A)	003	100% (A)	A
1:50 (A1)		1:100 (A3)			

cooper architects

51 main street
west kilbride
K423 9AW
t. 01294 629718
m. 075715 539053
e. cathy@cooper-architects.co.uk

329

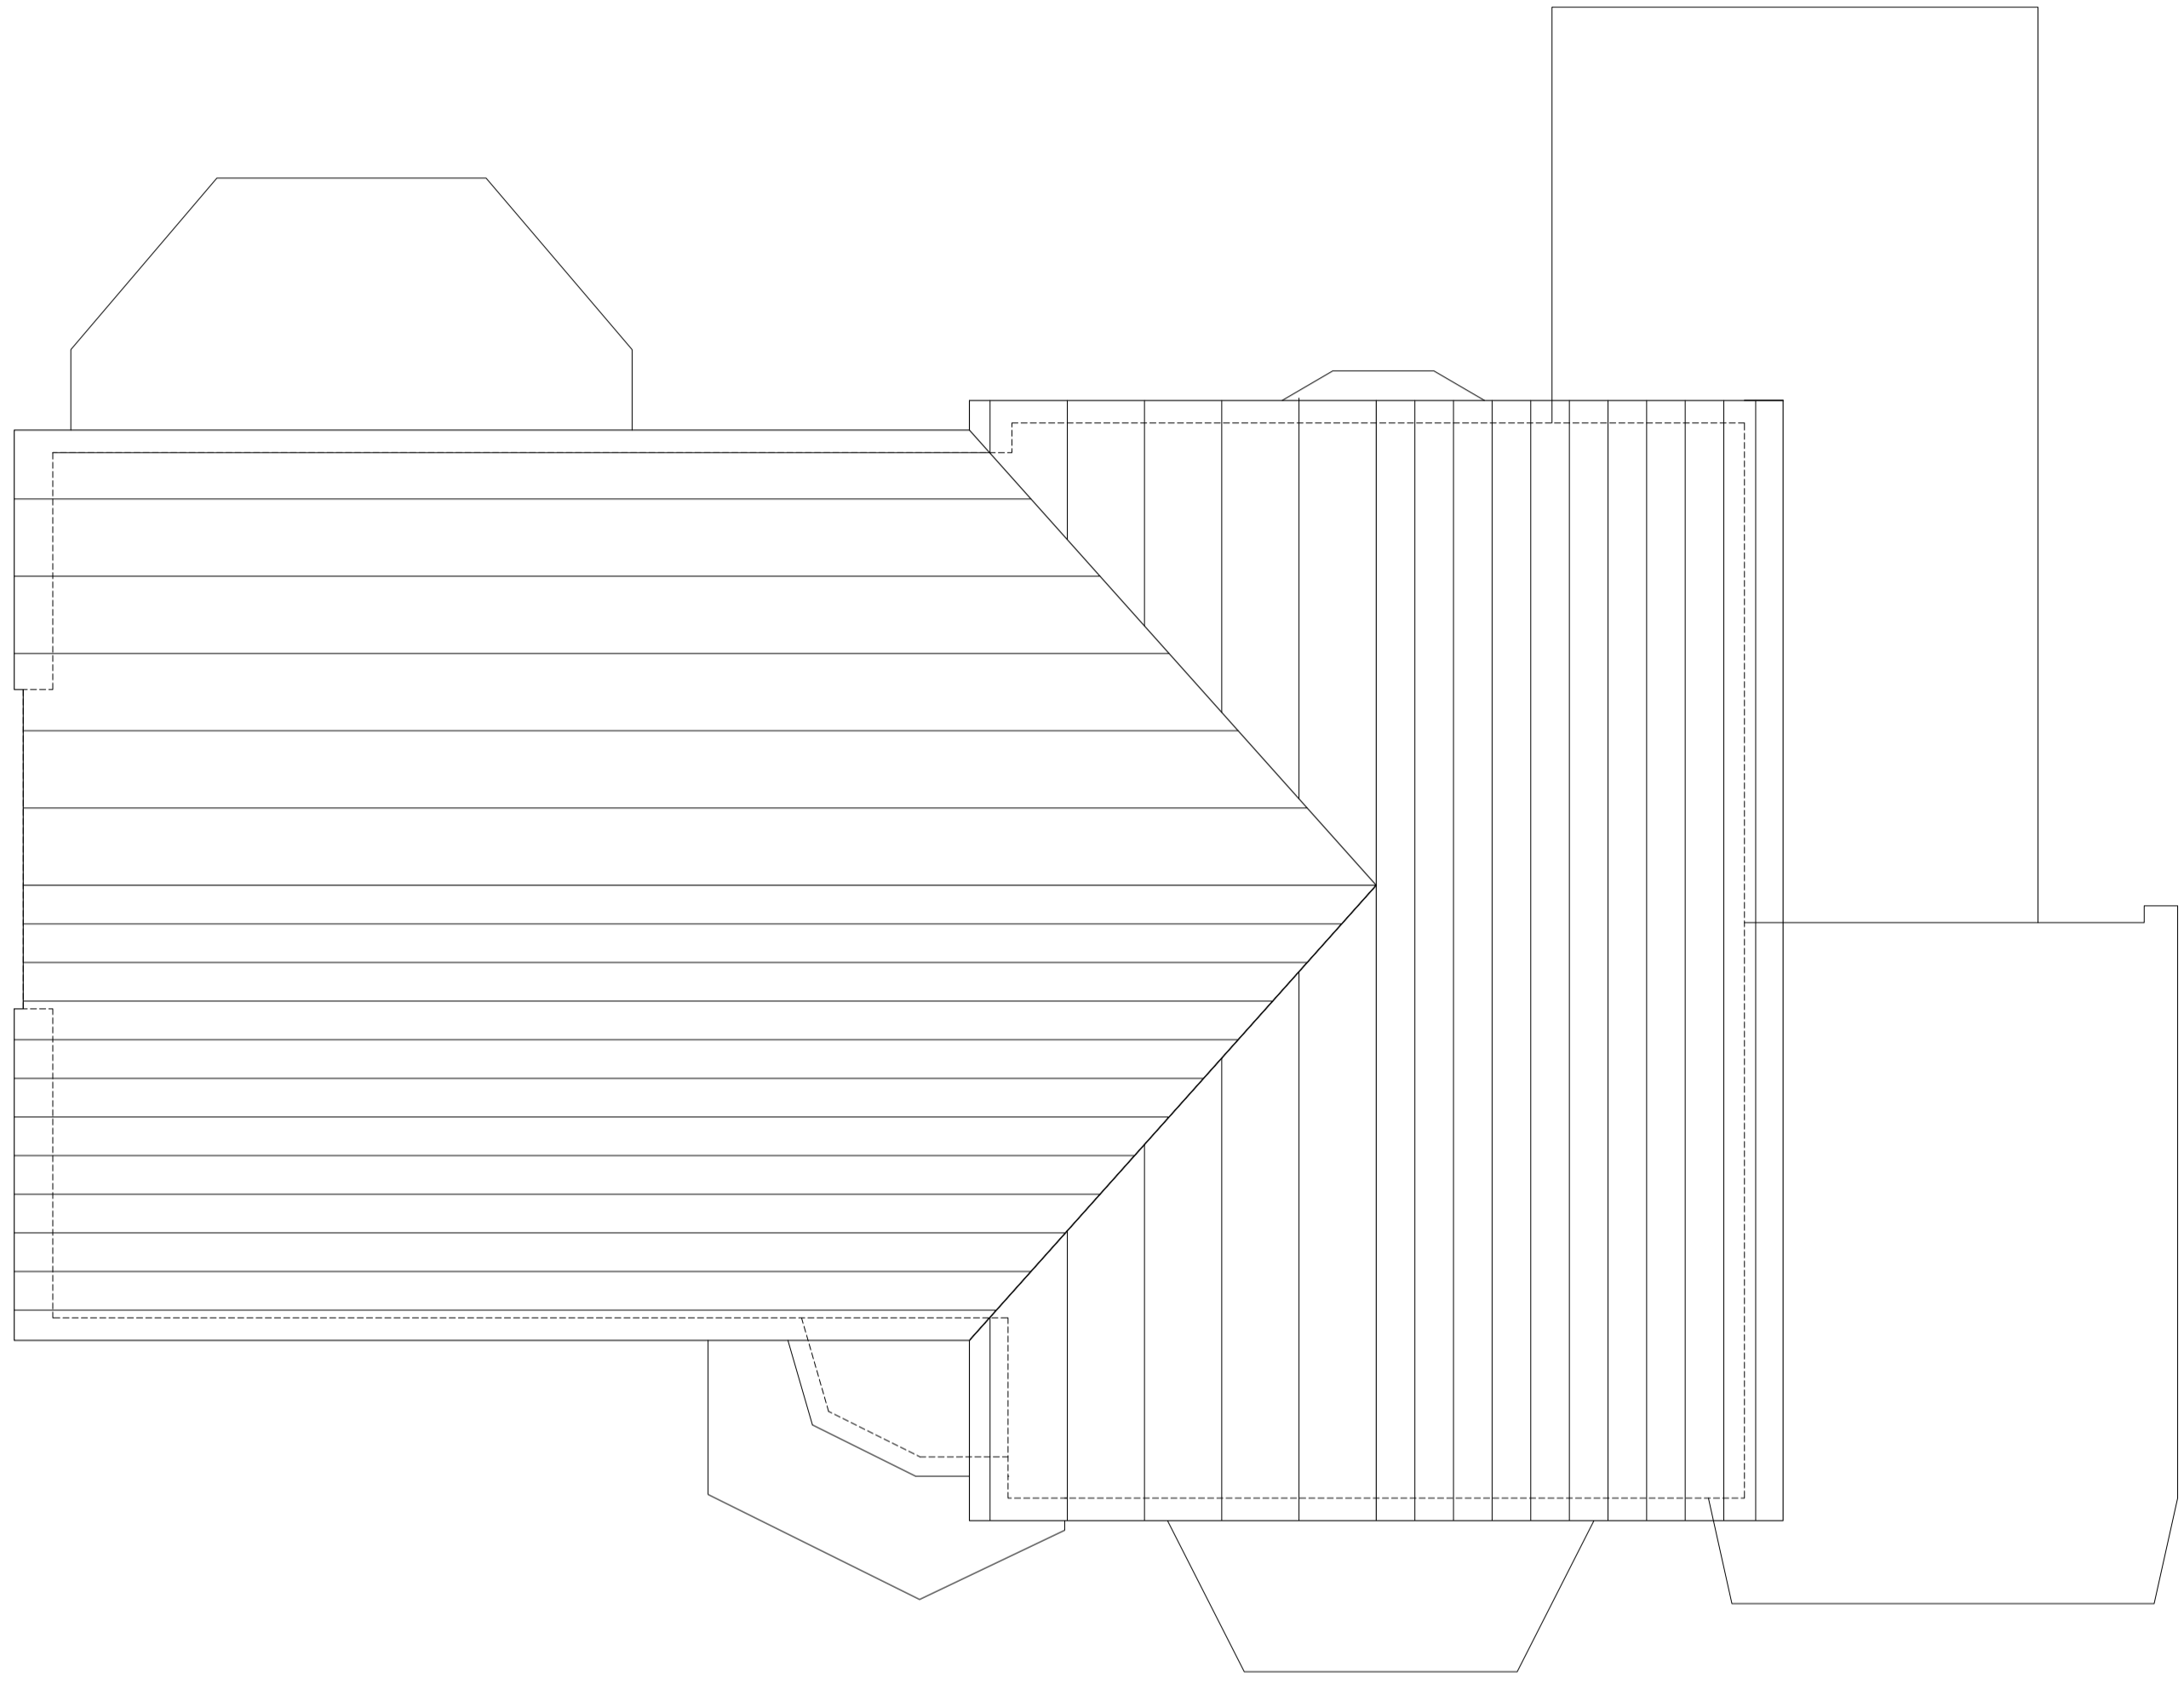

ROOF PLAN

