



NORTH ELEVATION

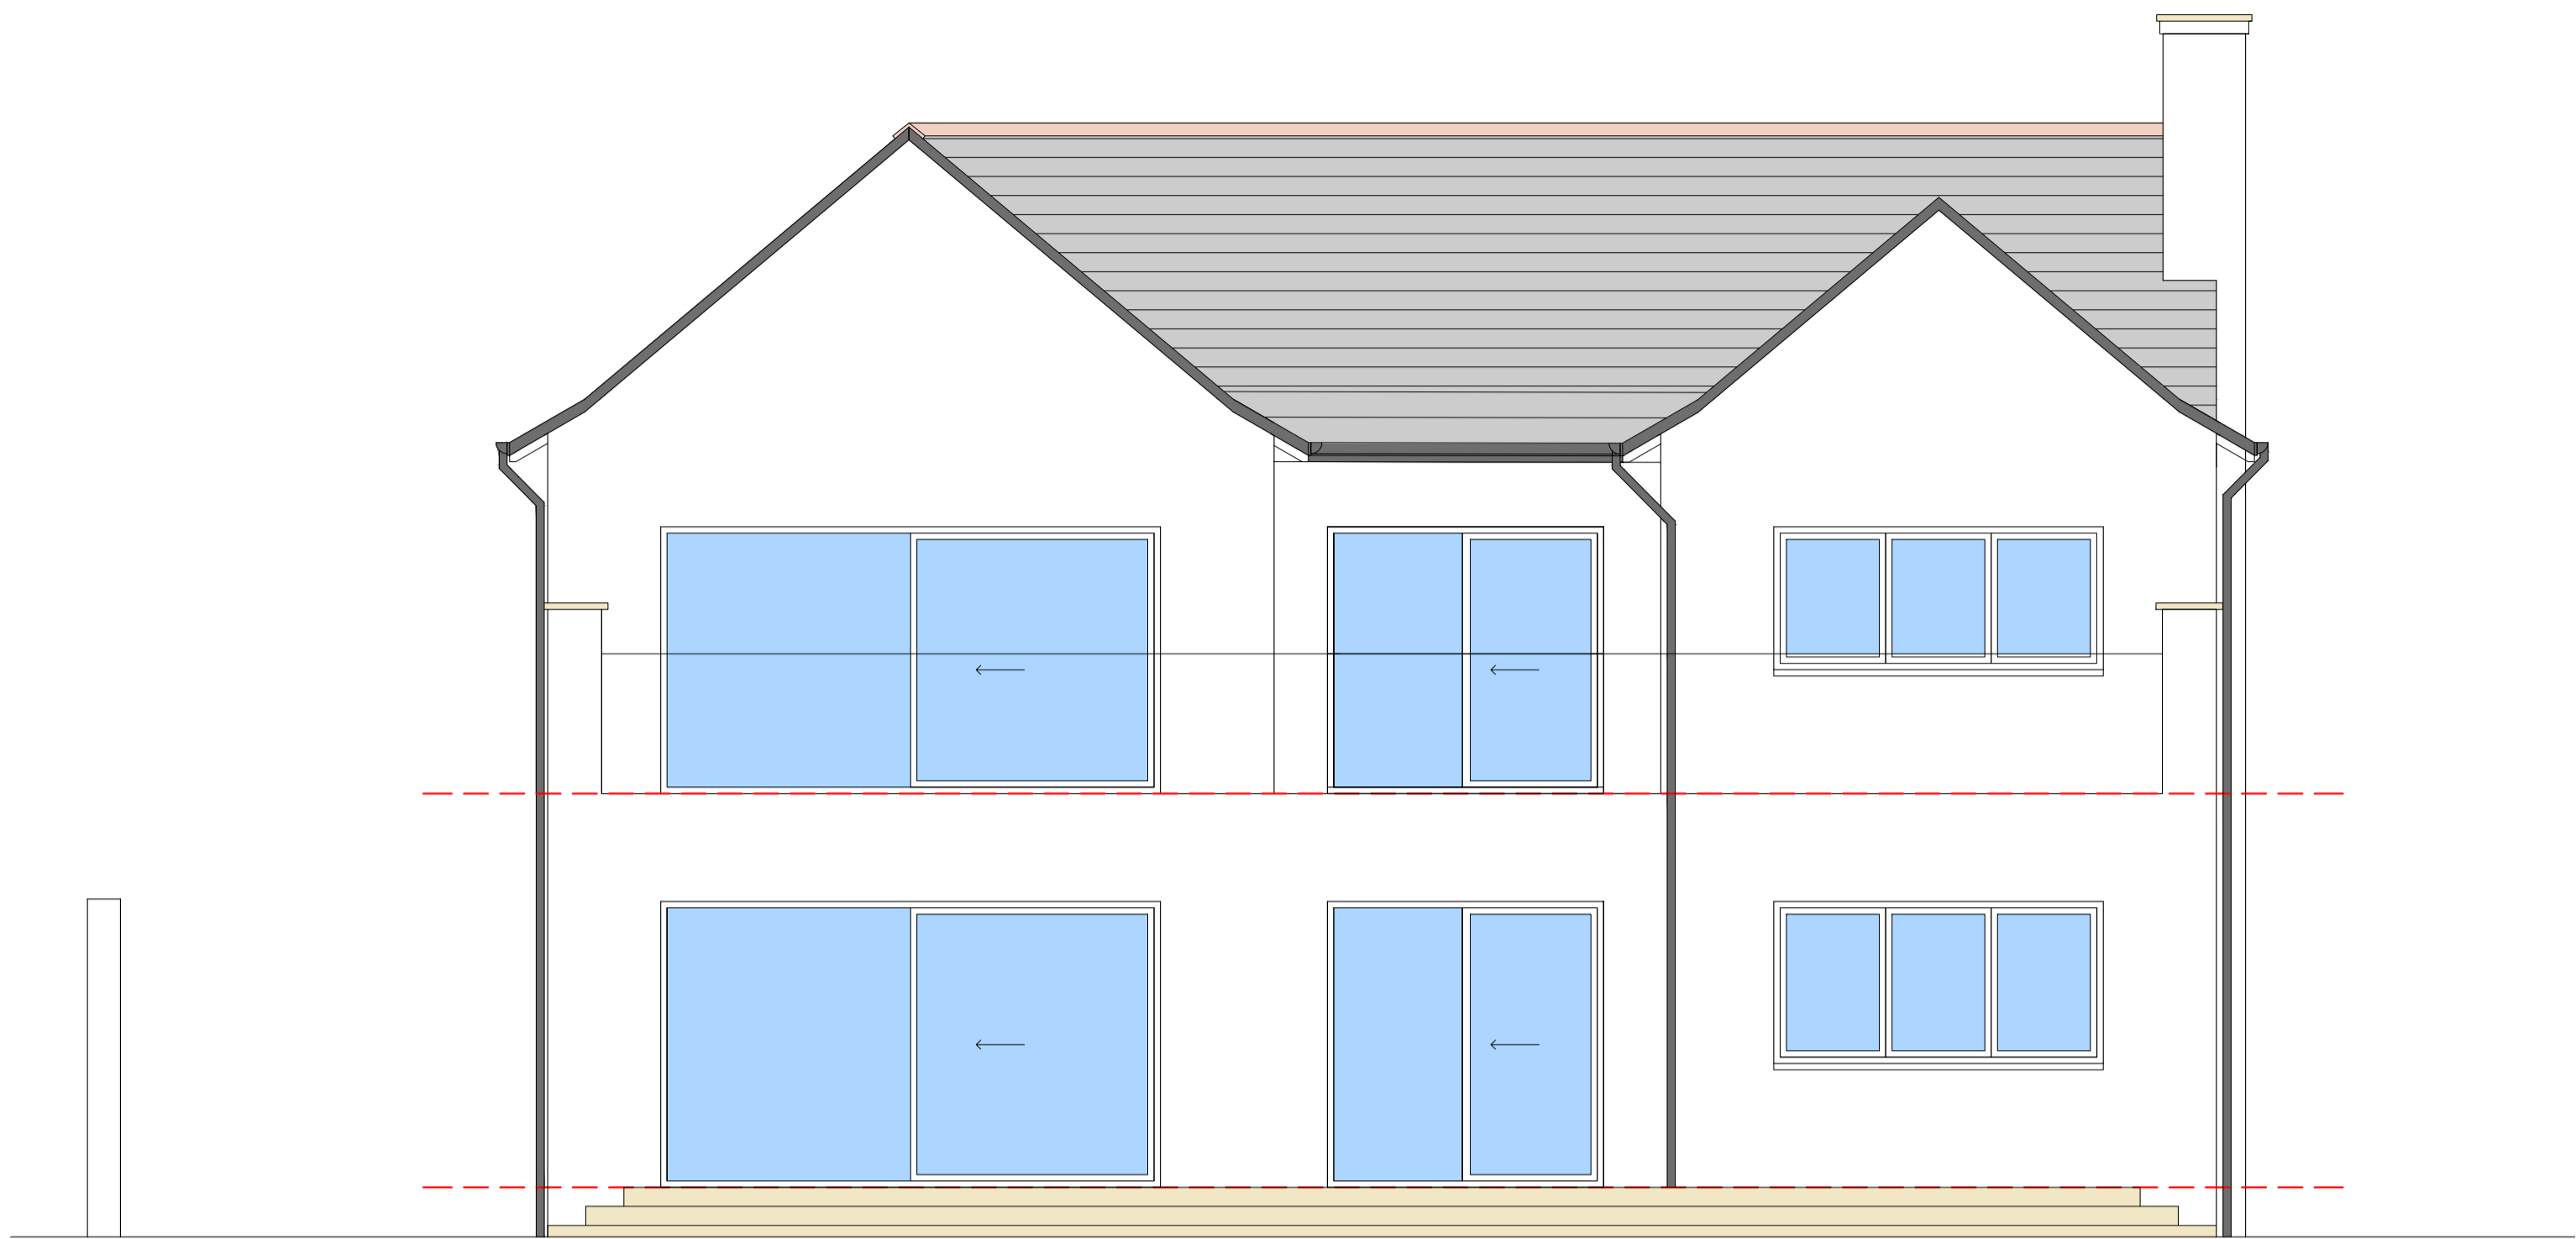

WEST ELEVATION

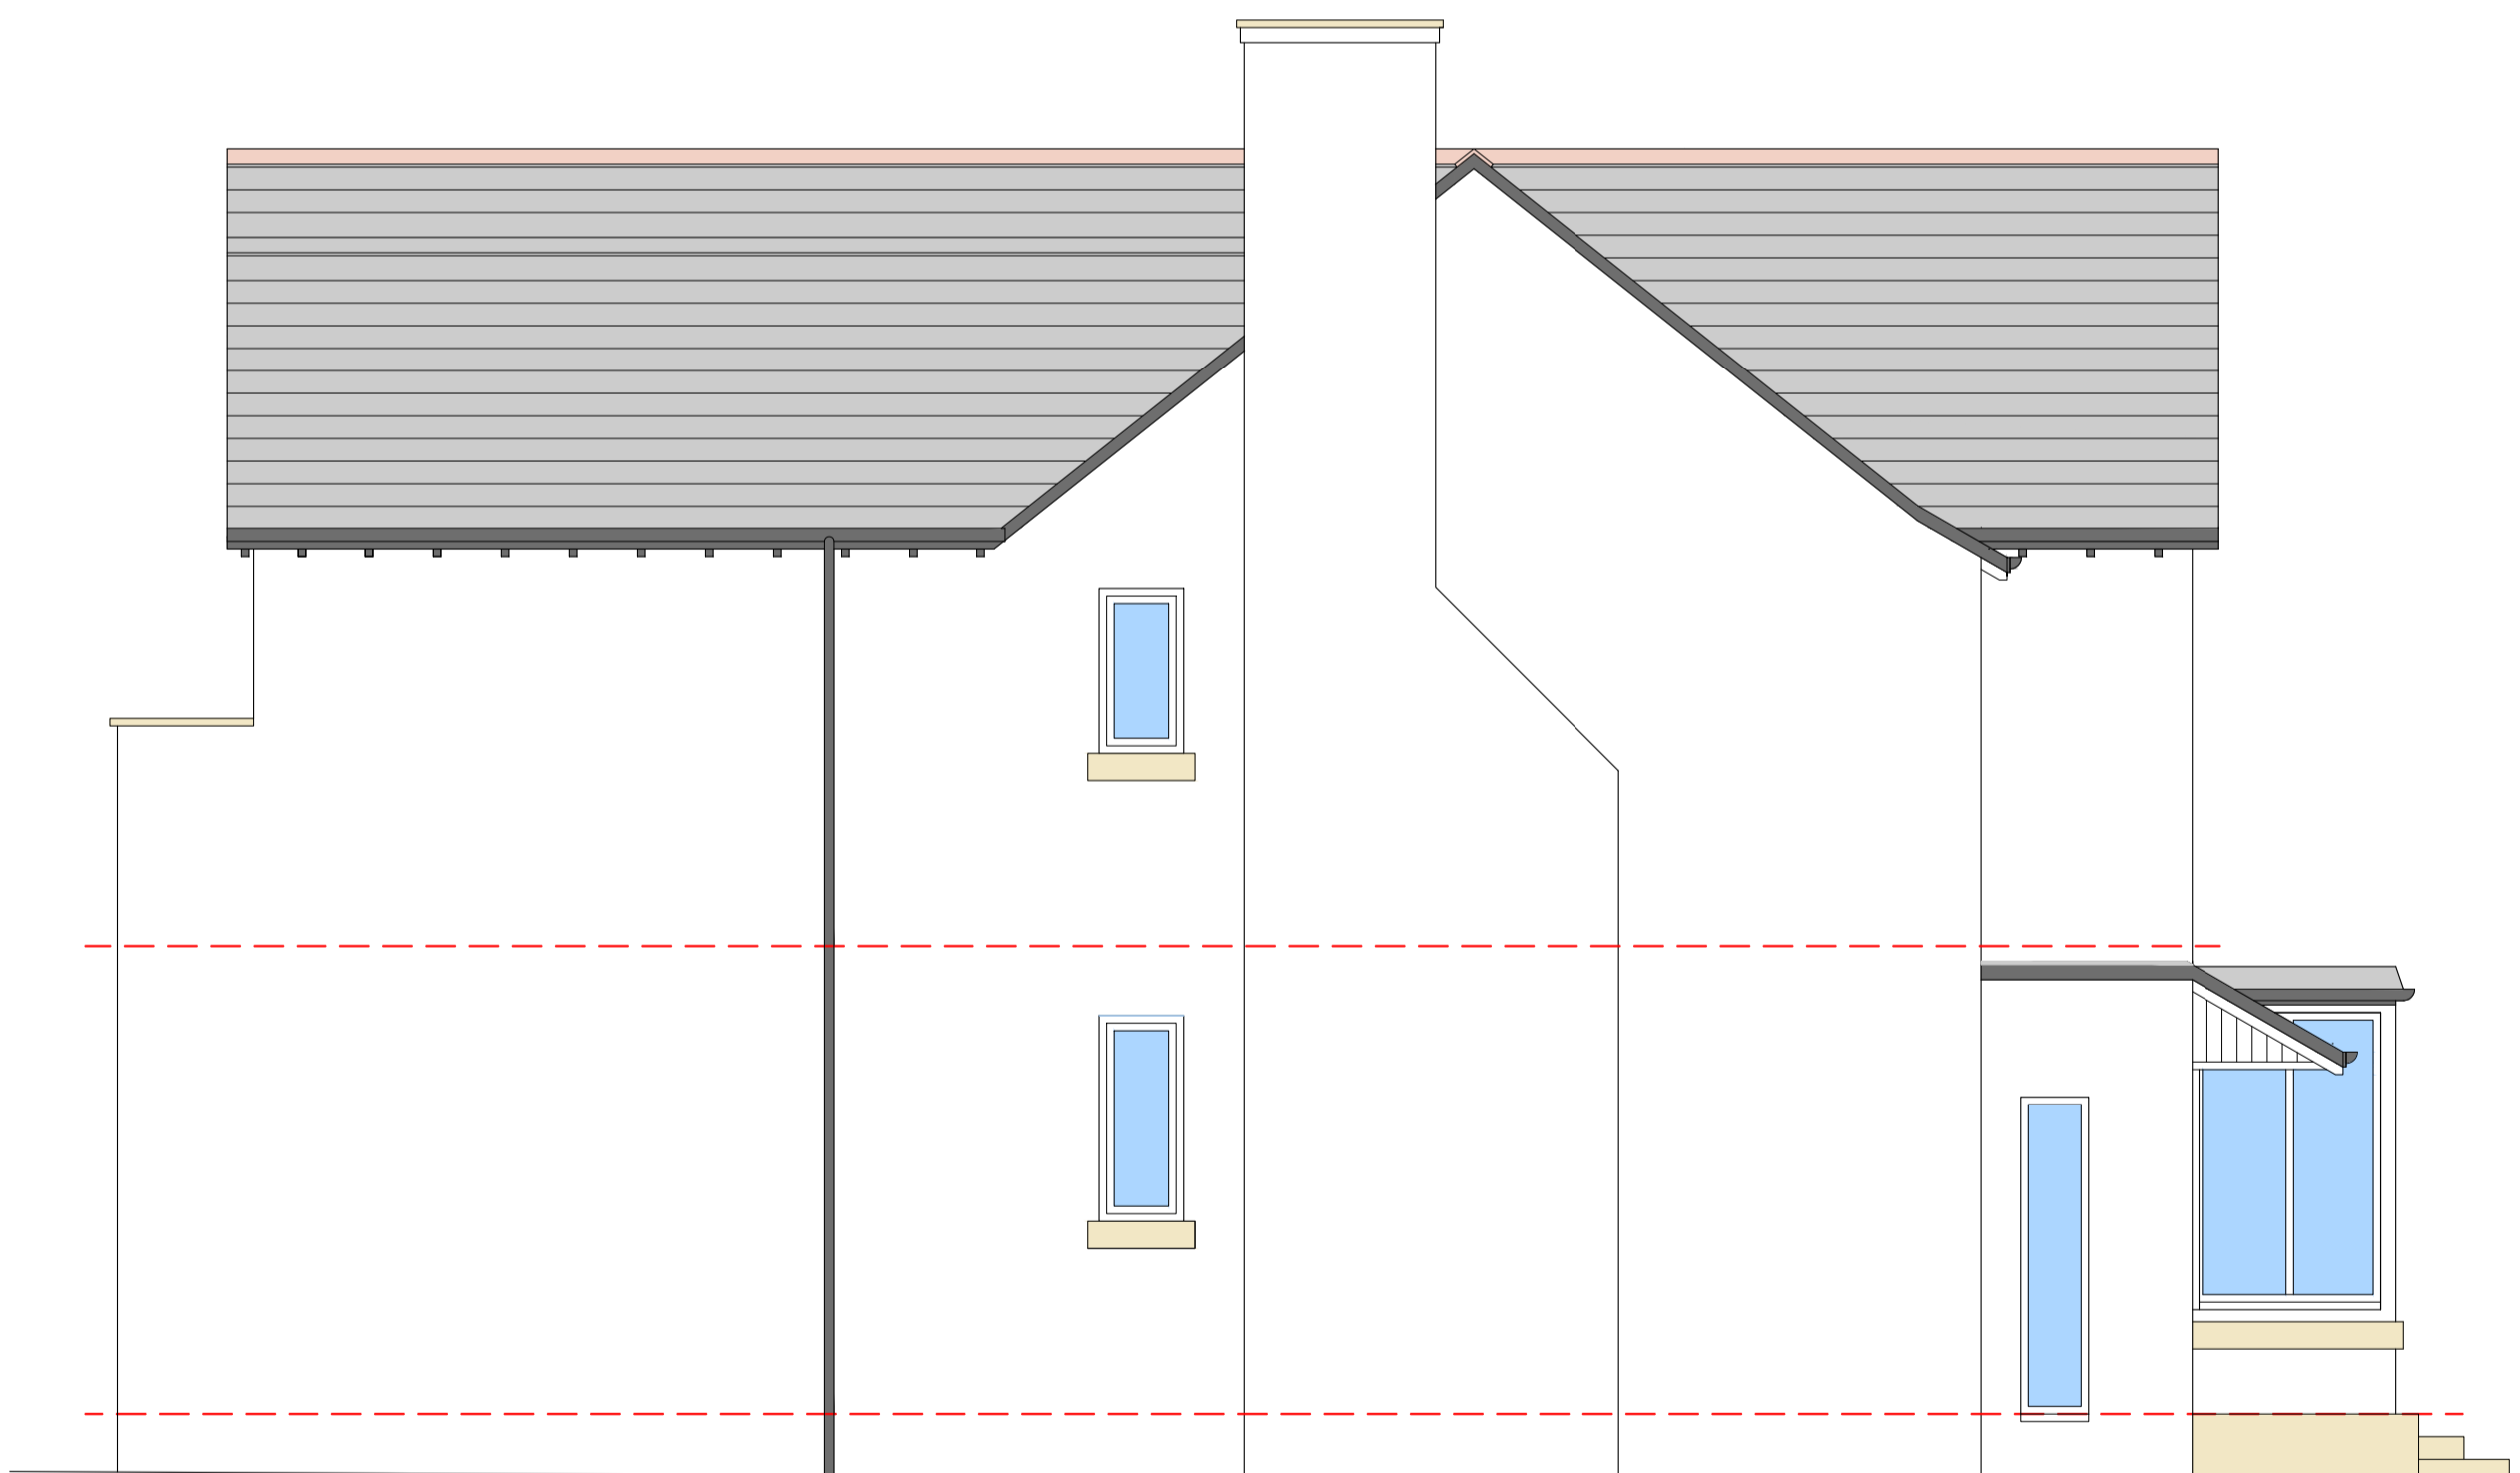

SOUTH ELEVATION



EAST ELEVATION

**PROPOSED EXTERNAL MATERIALS**  
 ROOF: GREY SLATE  
 RAINWATER GOODS: BLACK PVCU  
 WALLS: CREAM PAINTED ROUGHCAST & SMOOTH RENDER  
 WINDOWS AND DOORS: WHITE ALUMINIUM /TIMBER  
 BALUSTRADE: GLASS  
 HARD LANDSCAPING : CONCRETE PAVING / BLOCK PAVING



<p>329          29 BOWFIELD ROAD WEST KILBRIDE          EVAN DAVIDSON          ARCHITECT</p>		<p>1602          PROPOSED OPTION 16          ARCHITECT</p>		<p>A          ARCHITECT</p>	
<p>51 main street          west kilbride          ka23 9aw          t. 01294 829718          m. 01516 839453          e. cathy@cooper-architects.co.uk</p>		<p>cooper architects</p>		<p>DO NOT SCALE          The Contractor must check and verify all site and building dimensions, levels &amp; sewer inverts at DCM's before commencing work.          This drawing must be read with the Contract Specification and any related engineers or specialist contractors drawings.          The information contained on this drawing is the sole copyright of Cooper Architects Ltd and may not be reproduced without express written permission.</p>	
<p>NOTES</p>		<p>Rev. No. Issue          A 221123 PLANNING ISSUE</p>			