


GROUND FLOOR PLAN



FIRST FLOOR PLAN

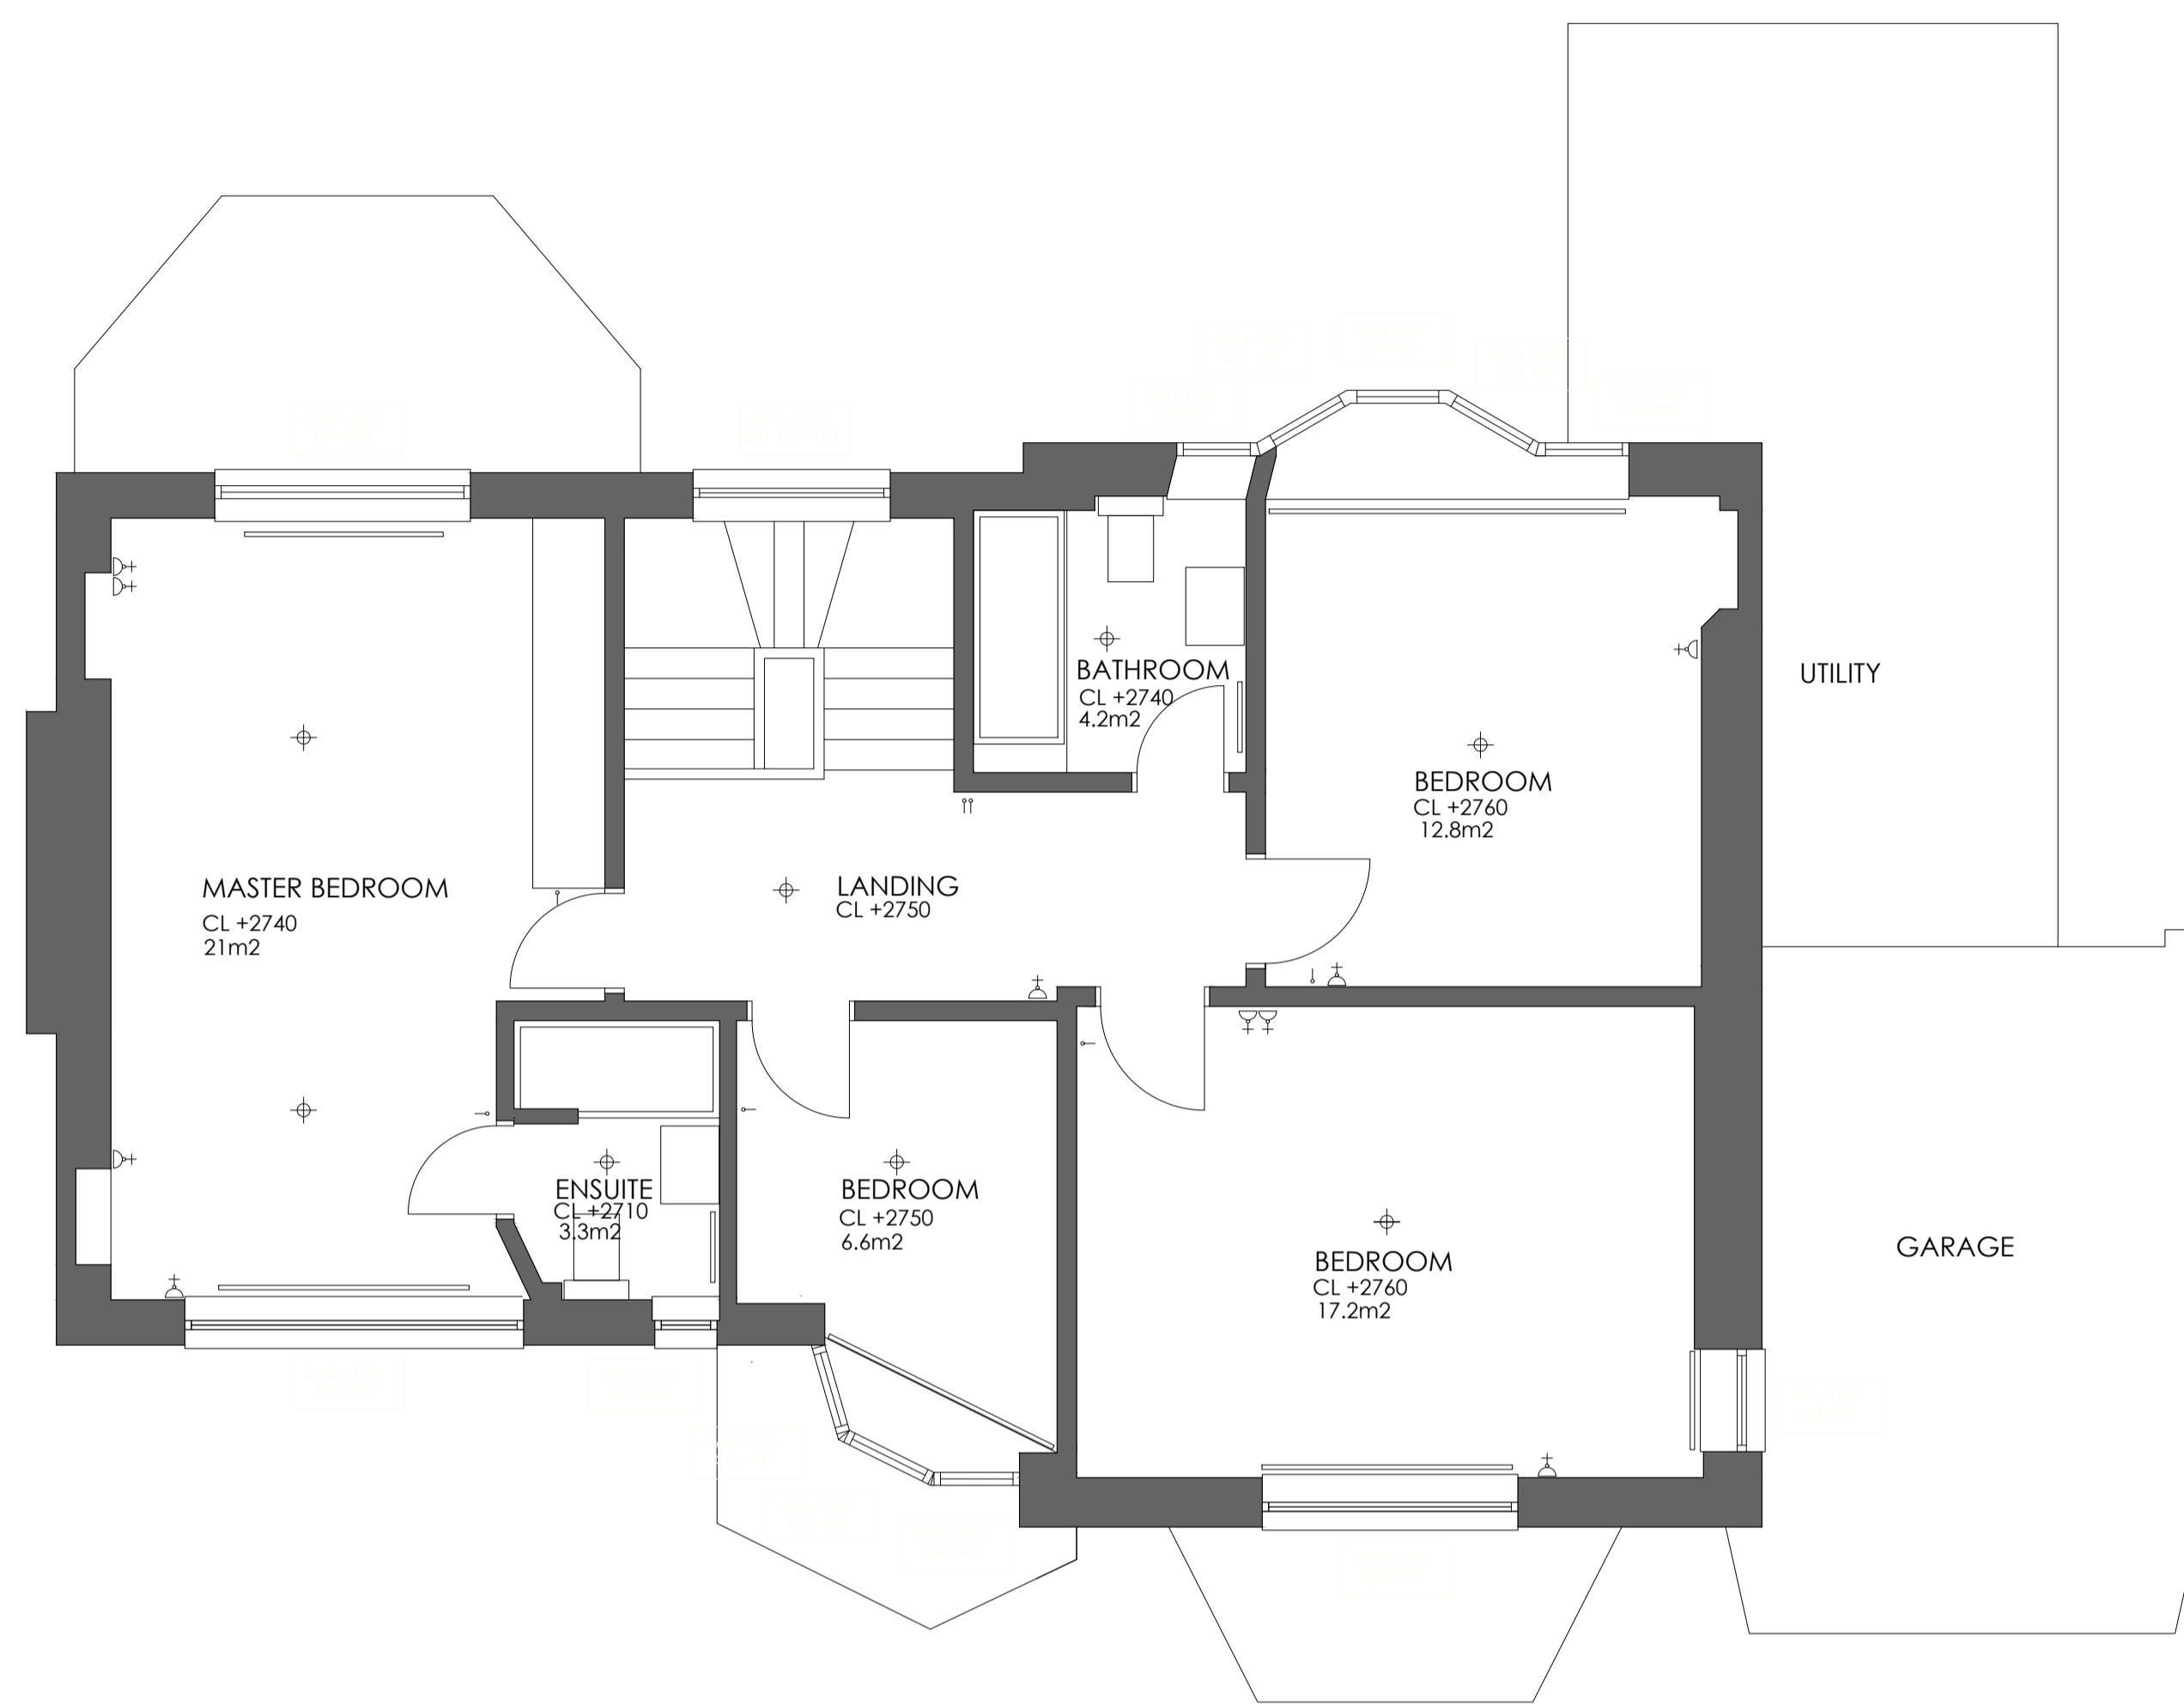

NOTES

**DO NOT SCALE** FIRST ISSUE  
The Contractor must check and verify all site and building dimensions, levels & sewer works at DDA's before commencing work.  
This drawing must be read with the Contract Specification and any related engineers or specialist contractors drawings.  
The information contained on this drawing is the sole copyright of cooper architects ltd and may not be reproduced without express written permission.

**planning**

Project  
29 BOWFIELD ROAD WEST KILBRIDE

Client  
EVAN DAVIDSON

GROUND AND FIRST FLOOR PLANS

Existing

Scale	Format	Scale	Format	Scale	Format
1:50	A1	1:100	A3	1:200	A4
05	05	07/28/2023	05	05	05

**cooper architects**

51 main street  
west kilbride  
ka23 9aw  
t. 01294 629718  
m. 07515 539053  
e. cathy@cooper-architects.co.uk

329