


Drawing measurements shall not be obtained from scaling from the drawing. All dimensions are to be site verified prior to construction. Any discrepancies are to be reported to Eight One Two Architects Ltd immediately. This drawing is to be read in conjunction with all associated drawings and specifications including relevant sub-consultants information.

Notes

PLANNING

0 500 1000 1500 2000 2500 mm
 SCALE 1:50

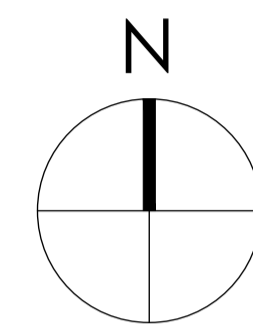


Note:
 Surrounding contextual buildings and information are based on received ordinance survey drawings and are shown for illustrative purposes only. assumed site boundary is subject to confirmation to legal confirmation

Note:
 Information is based on OS map and received information and is subject to full topographical survey. Assumed site boundary and site constraints subject to legal confirmation. All Legal easements and extent of existing underground services locations are subject to confirmation.




ELEVATION ONE (FACING SOUTH EAST)_AS PROPOSED
 SCALE 1:50

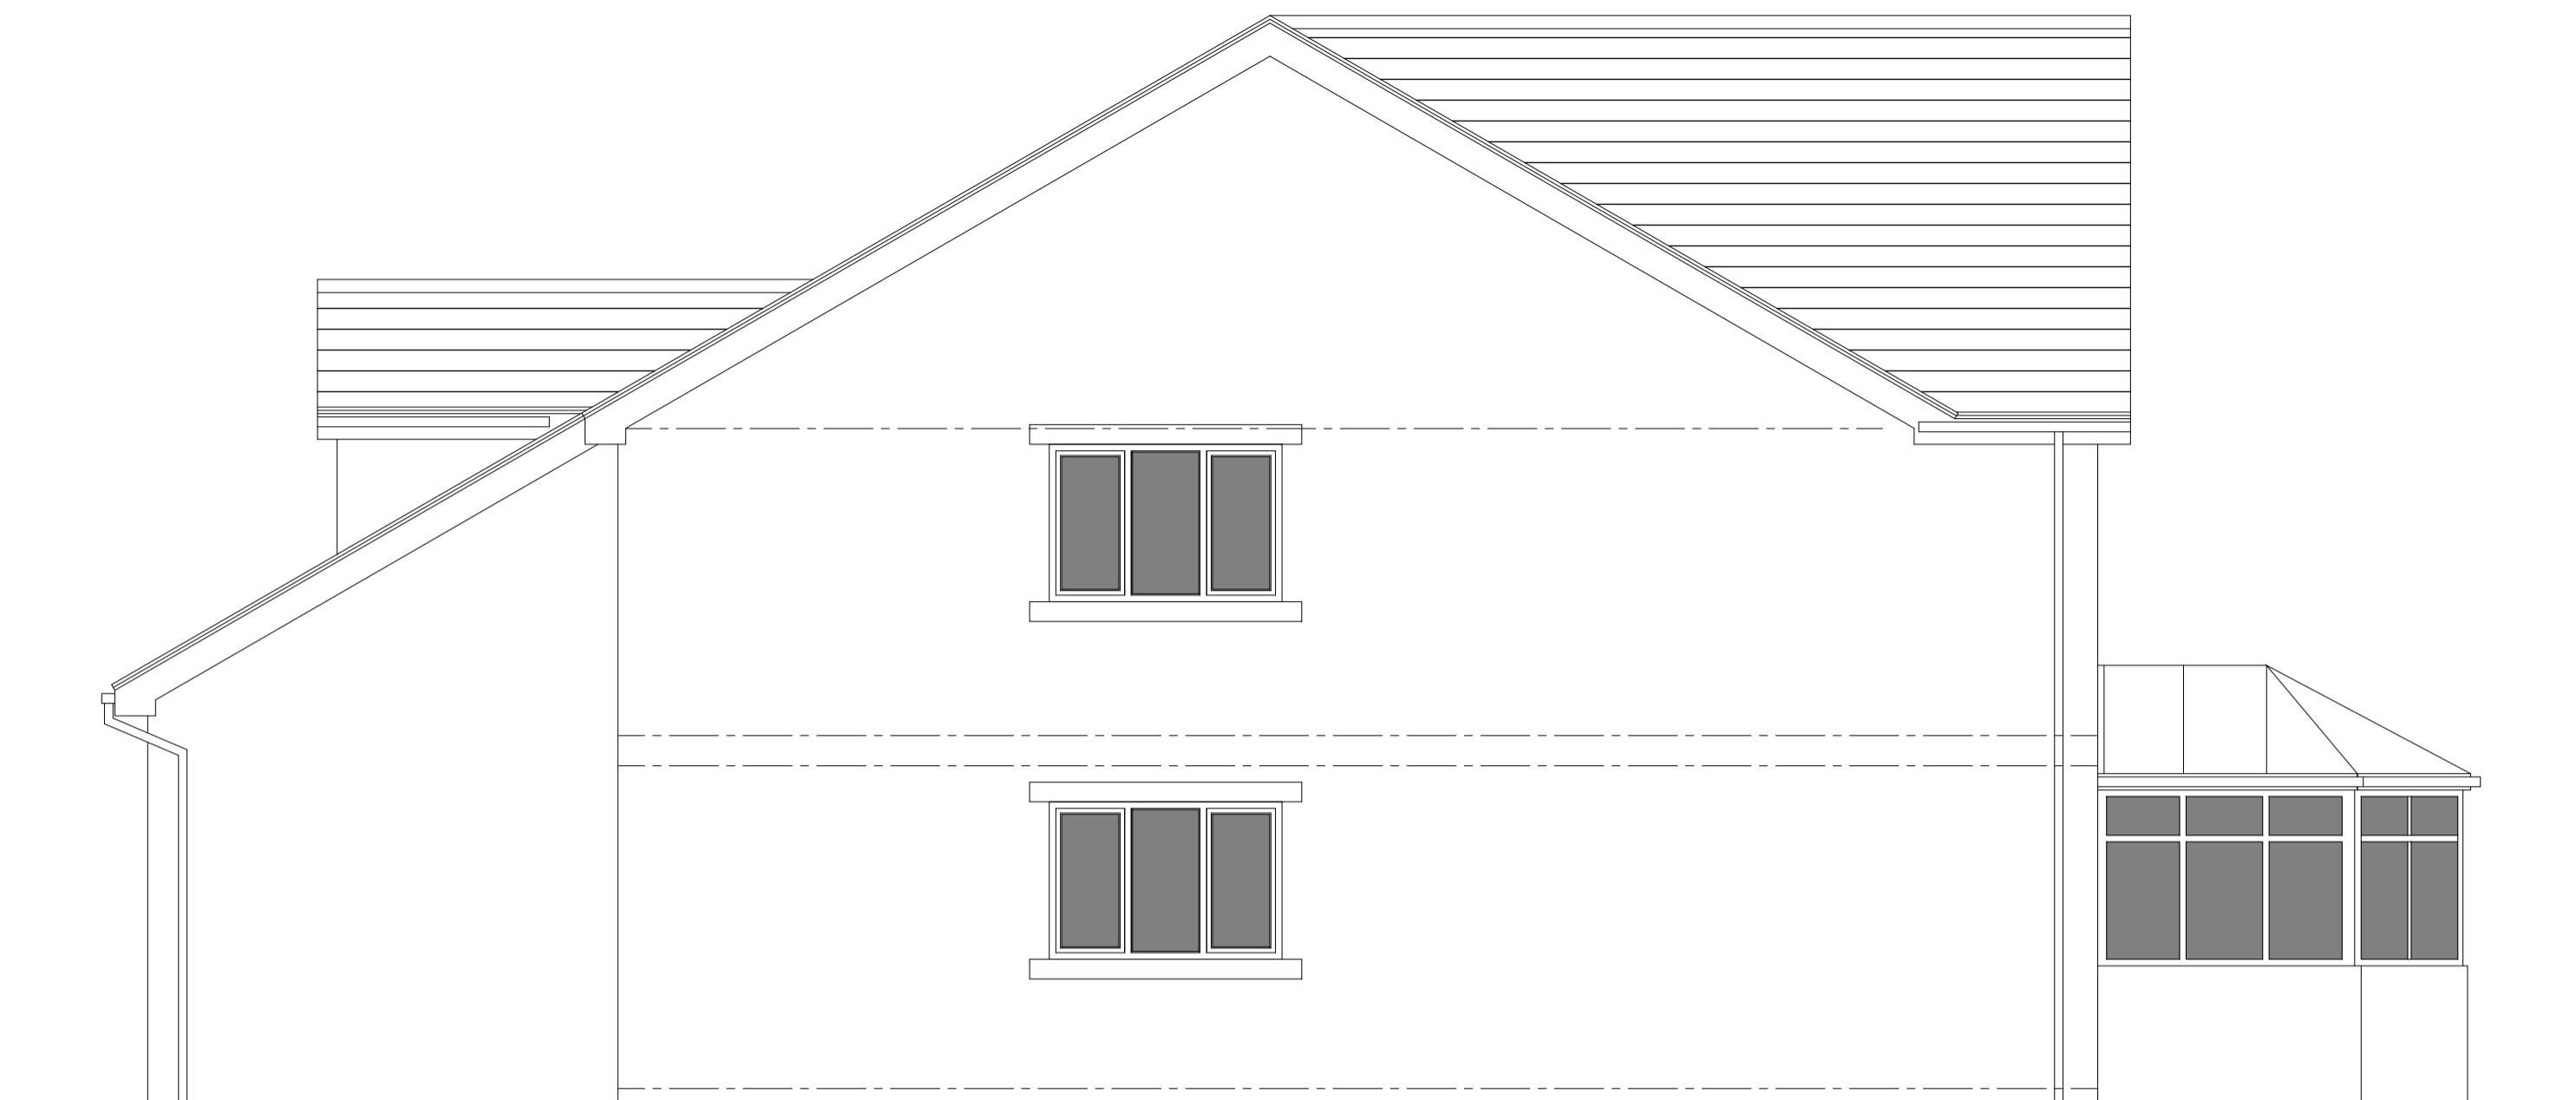

ELEVATION TWO (FACING SOUTH WEST)_AS PROPOSED
 SCALE 1:50



ELEVATION THREE (FACING NORTH WEST)_AS PROPOSED
 SCALE 1:50

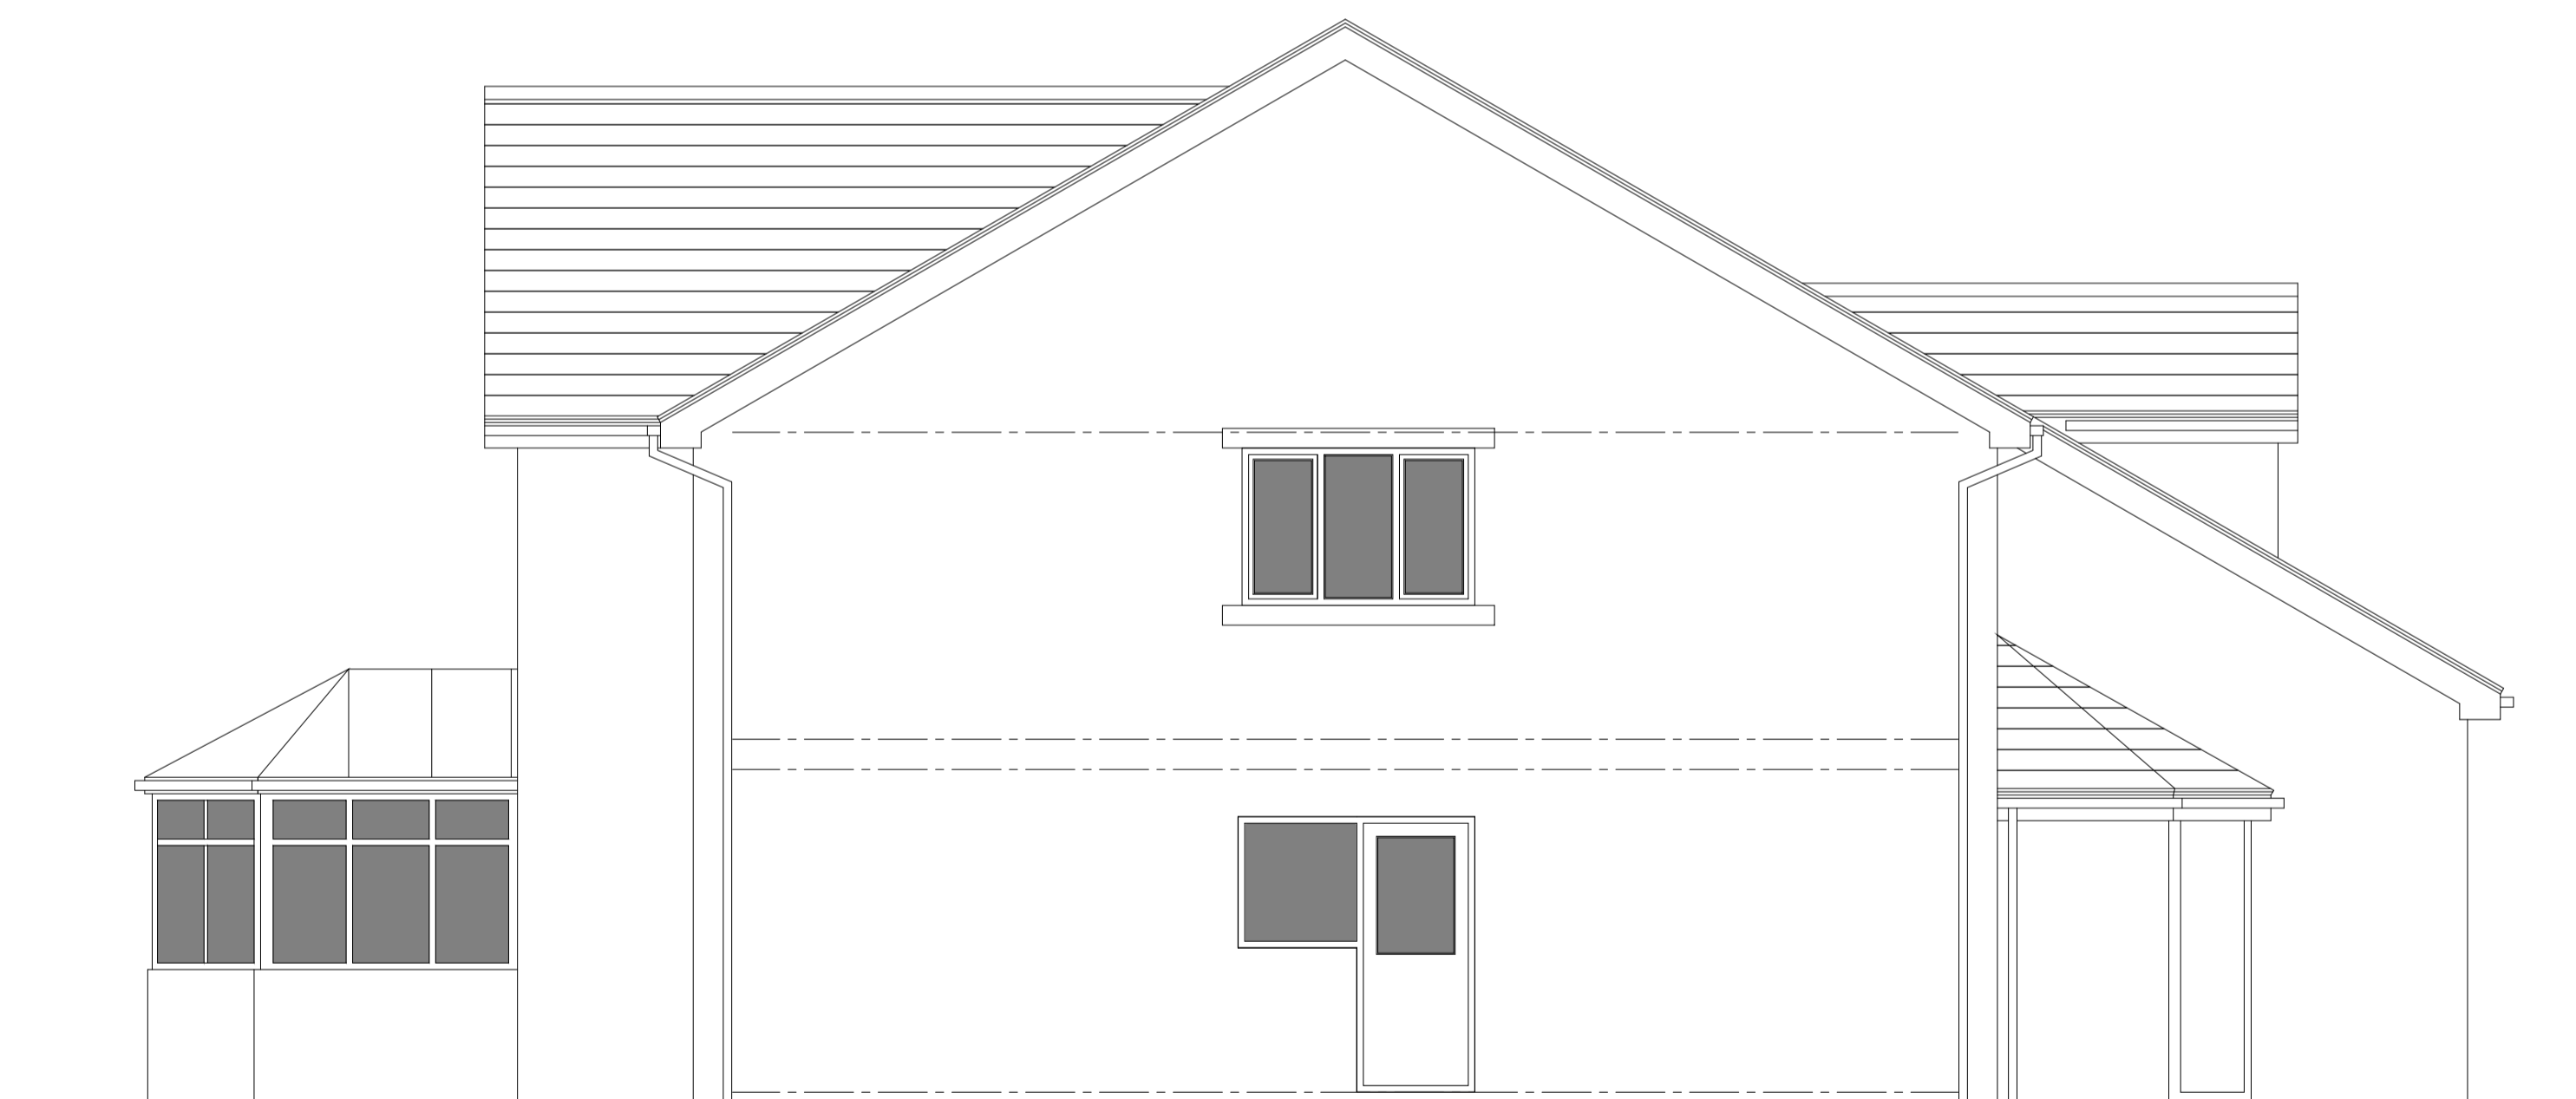

ELEVATION FOUR (FACING NORTH EAST)_AS PROPOSED
 SCALE 1:50

Rev. Date. Amendment. By. April

Eight One Two Architects

Tel. +44 [0]7761 570735
 Email. mail@eightonetwo.co.uk
 www.eightonetwo.co.uk
 Studio A5_Brooke's Mill_Armitage Bridge_Huddersfield_HD4 7NR

Drawing Status
 PLANNING

Client
 MR. JOE SEALE

Project
 HIGHFIELD HOUSE_ GRANE ROAD_ HASLINGDEN_ BB4 5ES.

Drawing Title
 AS PROPOSED ELEVATIONS

Drawing Scale. 1:50
 Drawn By. RH
 Checked By. Jot

Paper Size. A1
 Drawn Date. 15.06.23
 Checked Date. 09.08.23

Drawing Number
 23_812_103