




## Block Plan - Scale 1:500

Ordnance Survey (c) Crown Copyright 2023. All rights reserved. Licence number 100022432


Scale 1:500

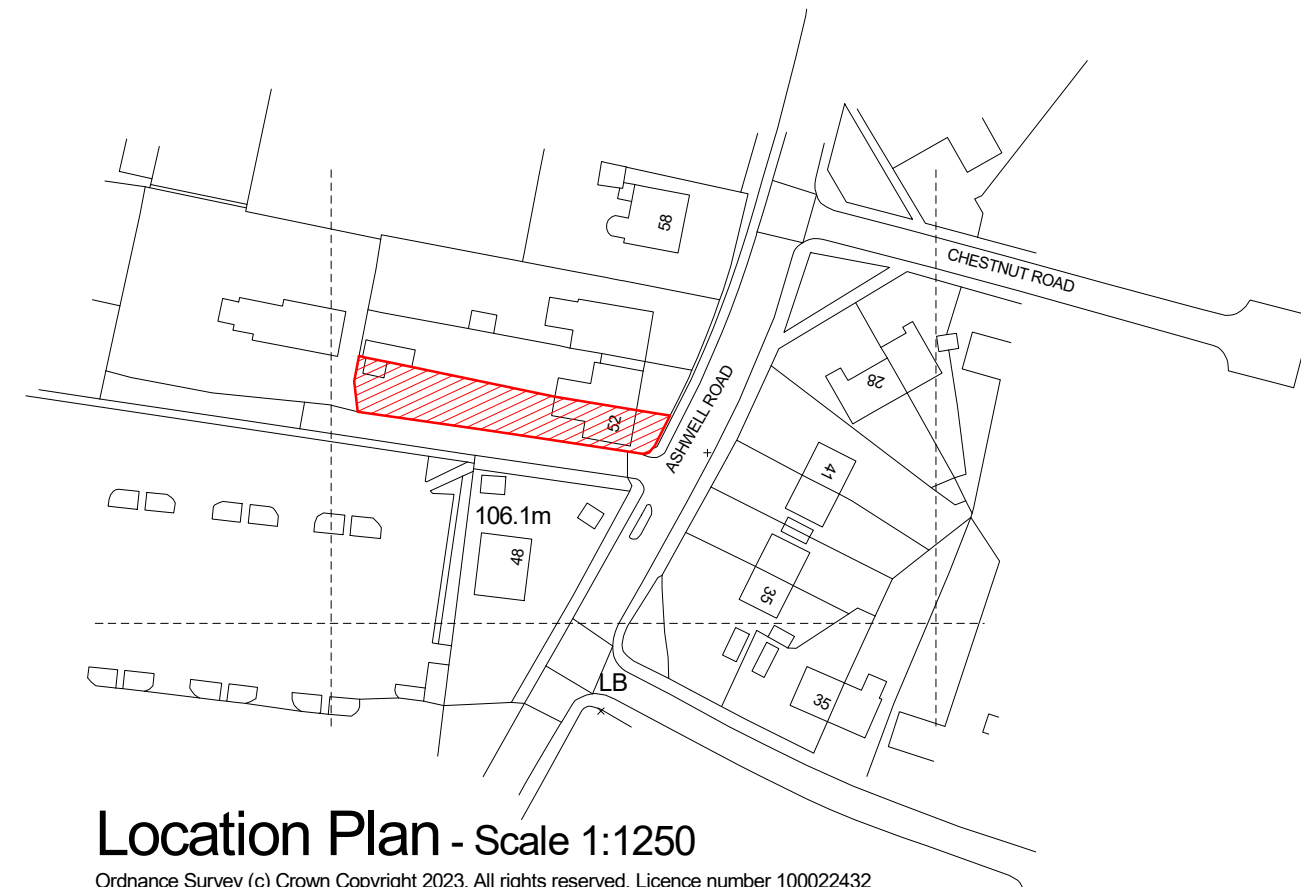

## Location Plan - Scale 1:1250

Ordnance Survey (c) Crown Copyright 2023. All rights reserved. Licence number 100022432

Scale 1:1250

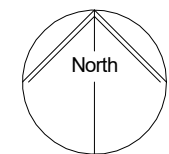

Rev. Date Revision Note

All dimensions to be checked on site but may be scaled for Planning Purposes

Drawn by VR

Date Aug 2023

Project 52 Ashwell Road  
Oakham

Drawing Block Plan and  
Location Plan

Scale	Job No.	Drawing No.
1:500	5138	1
1:1250		