



Loft Floor - Scale 1:50

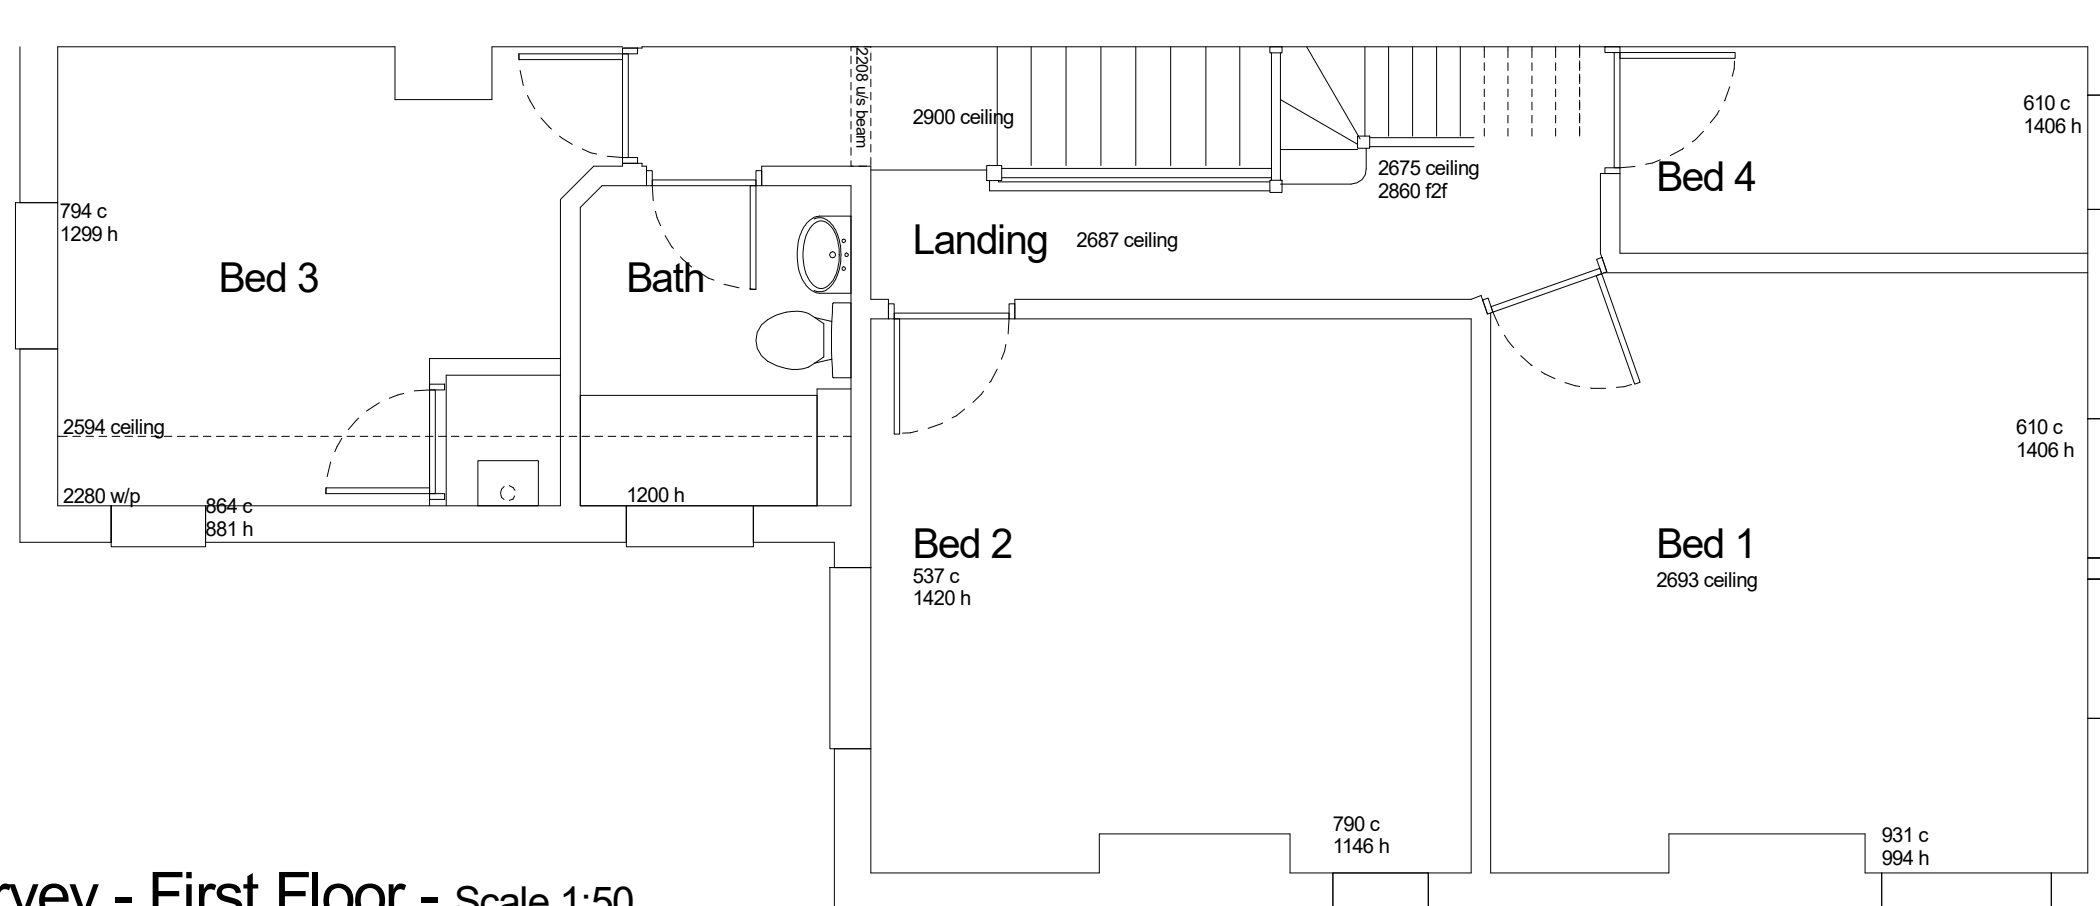

Outline Survey - First Floor - Scale 1:50

Scale 1:50

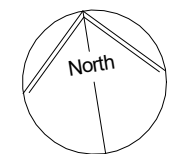

Rev. Date Revision Note

All dimensions to be checked on site but may be scaled for Planning Purposes		
Drawn by	BC	
Date	Aug 2023	
Project	52 Ashwell Road Oakham	
Drawing	Outline Survey First and Loft Floor	
Scale	Job No.	Drawing No.
1:50	5138	3