
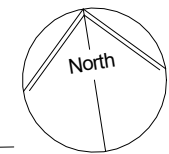


PROPOSAL: Mains interlinked Smoke Detectors to be fitted on all three floors to Hall, Landings and all habitable rooms

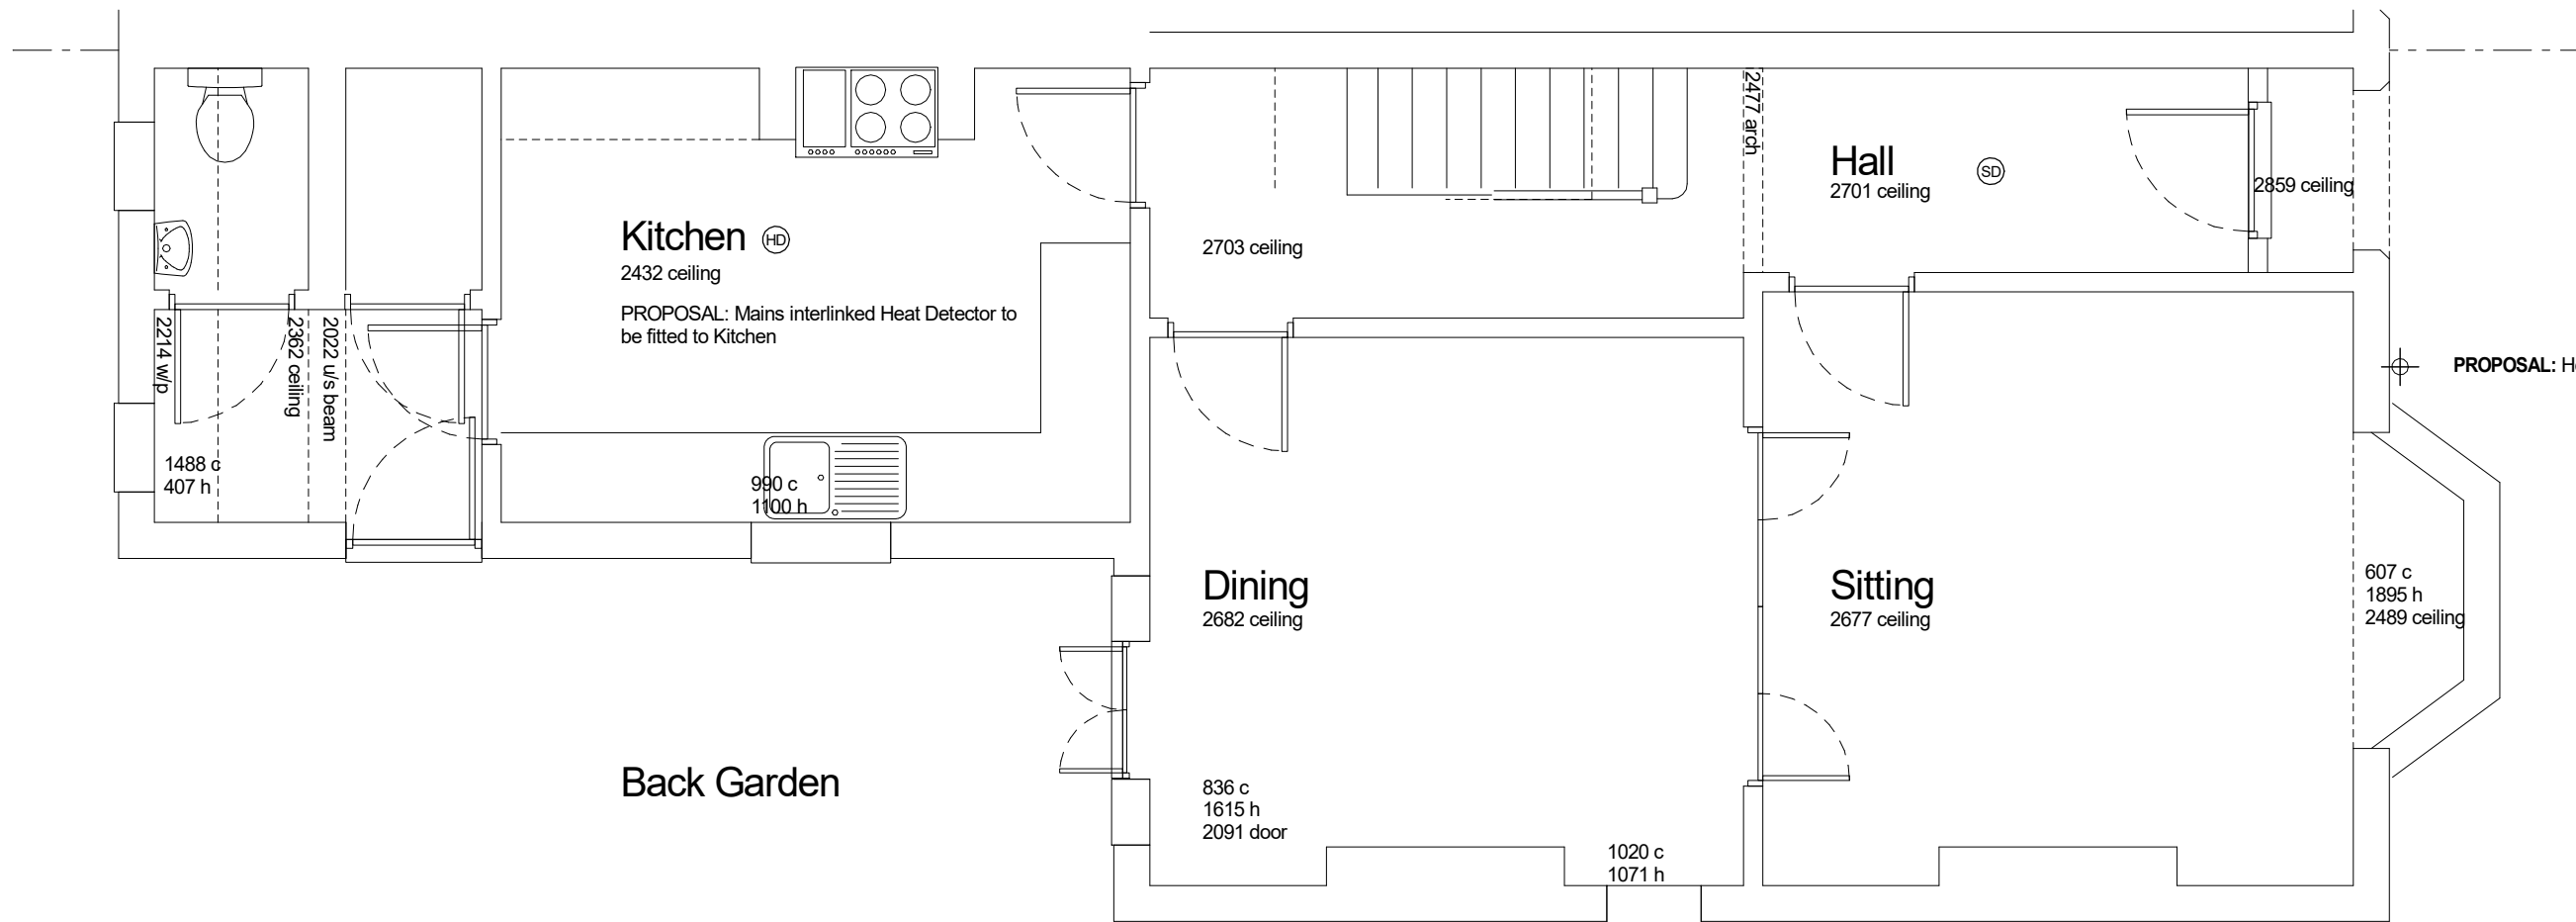

Rev.	Date	Revision Note
A	Sept 2023	SVP moved (BC)

All dimensions to be checked on site but may be scaled for Planning Purposes		
Drawn by	BC	
Date	Aug 2023	
Project	52 Ashwell Road Oakham	
Drawing	Survey (with Proposals) Ground Floor	
Scale	Job No.	Drawing No.
1:50	5138	2 A

Outline Survey (with Proposals) - Ground Floor - Scale 1:50

Scale 1:50

