

2800mm AGL
ITEM 01 (Qty 01) PICTORIAL
 Complete new double sided pictorial post sign.

- Featuring:**
- 2 mm Aluminium panel finished RAL 5008.
 - 32 mm Bullnose trim finished RAL 5008.
 - Vinyl applied content.
 - 2No. LED Slimline trough lighting.
 - Warm white illumination.
 - 120 mm² Steel post finished RAL 9005.
 - Standard Ashleigh base plate.

Scale 1:20

1175mm AGL
ITEM 01A (Qty 02) AMENITY
 Single sided amenity sign.

- Featuring:**
- 2 mm Aluminium panel finished RAL 5008.
 - 32 mm Bullnose trim finished RAL 5008.
 - Applied vinyl text.
 - Fixed back to back to the post.
 - Paint rear of signs black RAL 9005.

Scale 1:20


PLEASE NOTE:
FIXED A NEW LOCATION CENTRALLY ON THE GRASS VERGE BETWEEN THE 2NO. EXISTING COREX SIGNS

POST MUST BE INSTALLED AS CLOSE AS POSSIBLE TO THE EXISTING CAR PARK BOUNDARY WALL. HOWEVER THE AMENITY SIGNS MUST NOT OVERHANG THE WALL

2800mm AGL
ITEM 05 (Qty 01) FASCIA
 Single sided fascia sign.

- Featuring:**
- 2 mm Aluminium panel finished RAL 5008.
 - 32 mm Bullnose trim finished RAL 5008.
 - 19 mm Foamex letters finished Gold.
 - Slimline LED trough light.
 - Warm white illumination.

Scale 1:20

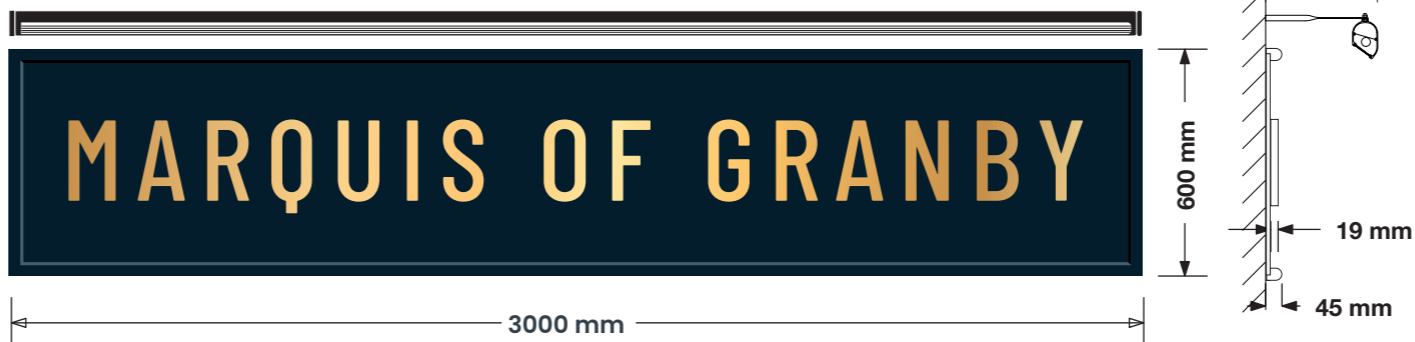

900mm AGL
ITEM 02 (Qty 01) PLAQUE
 Doorside plaque.

- Featuring:**
- Timber panel finished RAL 5008.
 - Raised letters.
 - Brass finish trim.



Scale 1:10




2200mm AGL
ITEM 04 (Qty 02) WELCOME
 Single sided transom sign.

- Featuring:**
- 2 mm Aluminium panel finished RAL 5008.
 - 32 mm Bullnose trim finished RAL 5008.
 - Applied vinyl text.

Scale 1:10

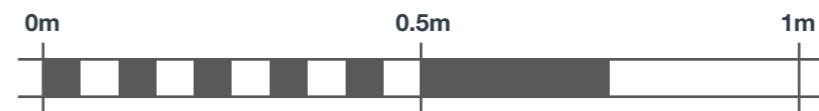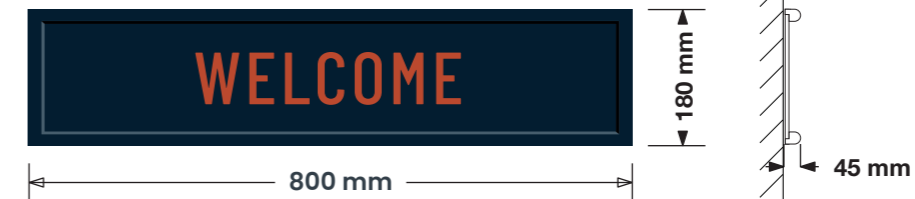

Scale 1:10 @ A3

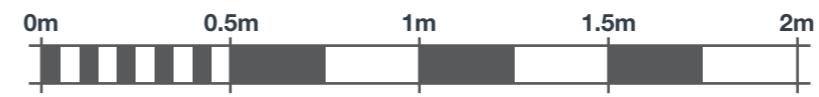

Scale 1:20 @ A3

1900mm AGL
ITEM 03A - 03D (Qty 04) LANTERN
 Brass Stratford A lantern.

- Featuring:**
- Flat clear acrylic panes.
 - Warm white illumination.

Scale 1:20



SIGN COLOUR

- RAL 5008
- Almond vinyl
- Gold
- RAL 3016
- RAL 9005

BUILDING COLOUR

- RAL 5008
- RAL 9001


BRAND TYPEFACES

- Primary :
 Barlow Condensed Medium
- Secondary :
 Cutive Mono Regular

2400mm AGL
ITEM 06 (Qty 01) LANTERN
 Brass Stratford B lantern.

- Featuring:**
- Flat clear acrylic panes.
 - Warm white illumination.

Scale 1:20

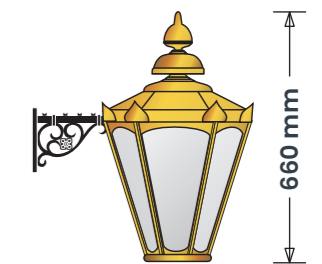

2900mm AGL


ITEM 07 (Qty 01) NAMEBOARD AMENITY

Single sided nameboard amenity sign.

Featuring:

- 2 mm Aluminium panel finished RAL 5008.
- 32 mm Bullnose trim finished RAL 5008.
- Applied vinyl text.
- 50W LED Slimline floodlight with Warm white illumination.

Scale 1:20

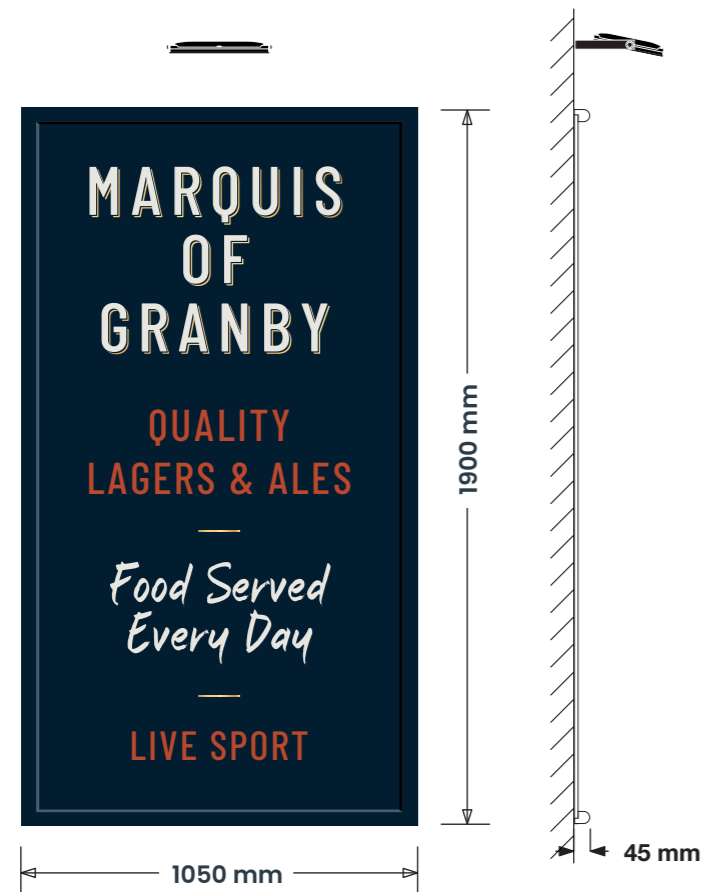

1100mm AGL


ITEM 08 (Qty 01) AMENITY

Single sided amenity sign.

Featuring:

- 2 mm Aluminium panel finished RAL 5008.
- 32 mm Bullnose trim finished RAL 5008.
- Applied vinyl text.

Scale 1:20

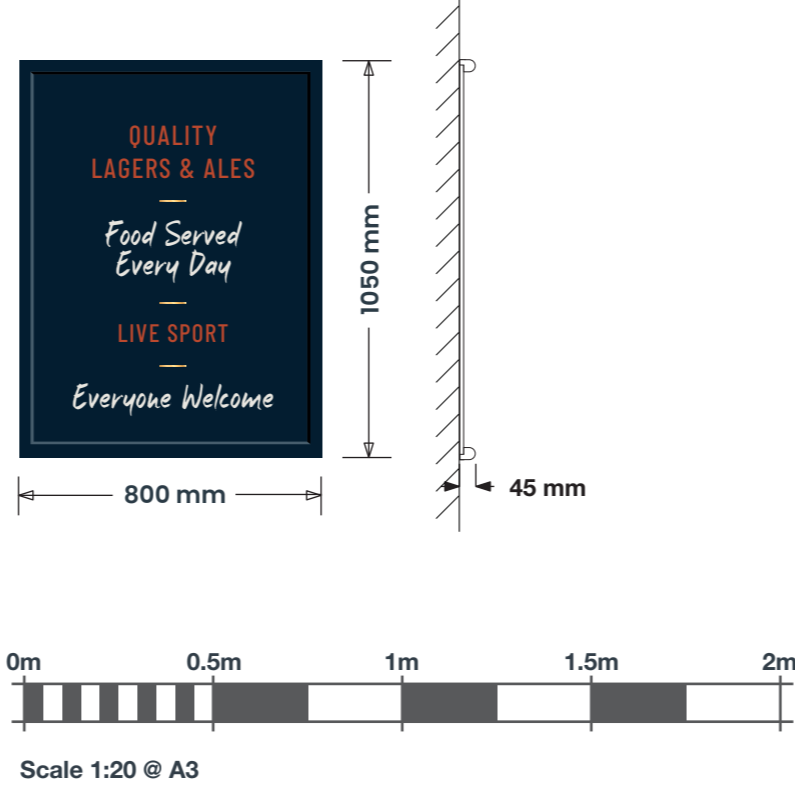

SIGN COLOUR

RAL 5008

Almond vinyl

Gold

RAL 3016

RAL 9005

BUILDING COLOUR

RAL 5008

RAL 9001

BRAND TYPEFACES


Primary :
Barlow Condensed
Medium


Secondary :
Cutive Mono Regular

EXISTING PHOTOGRAPHS




PROPOSED PHOTOGRAPHS

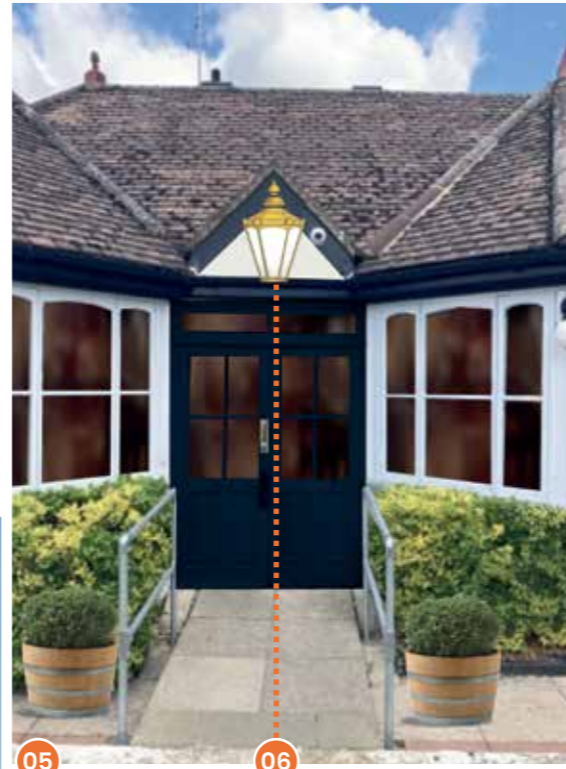

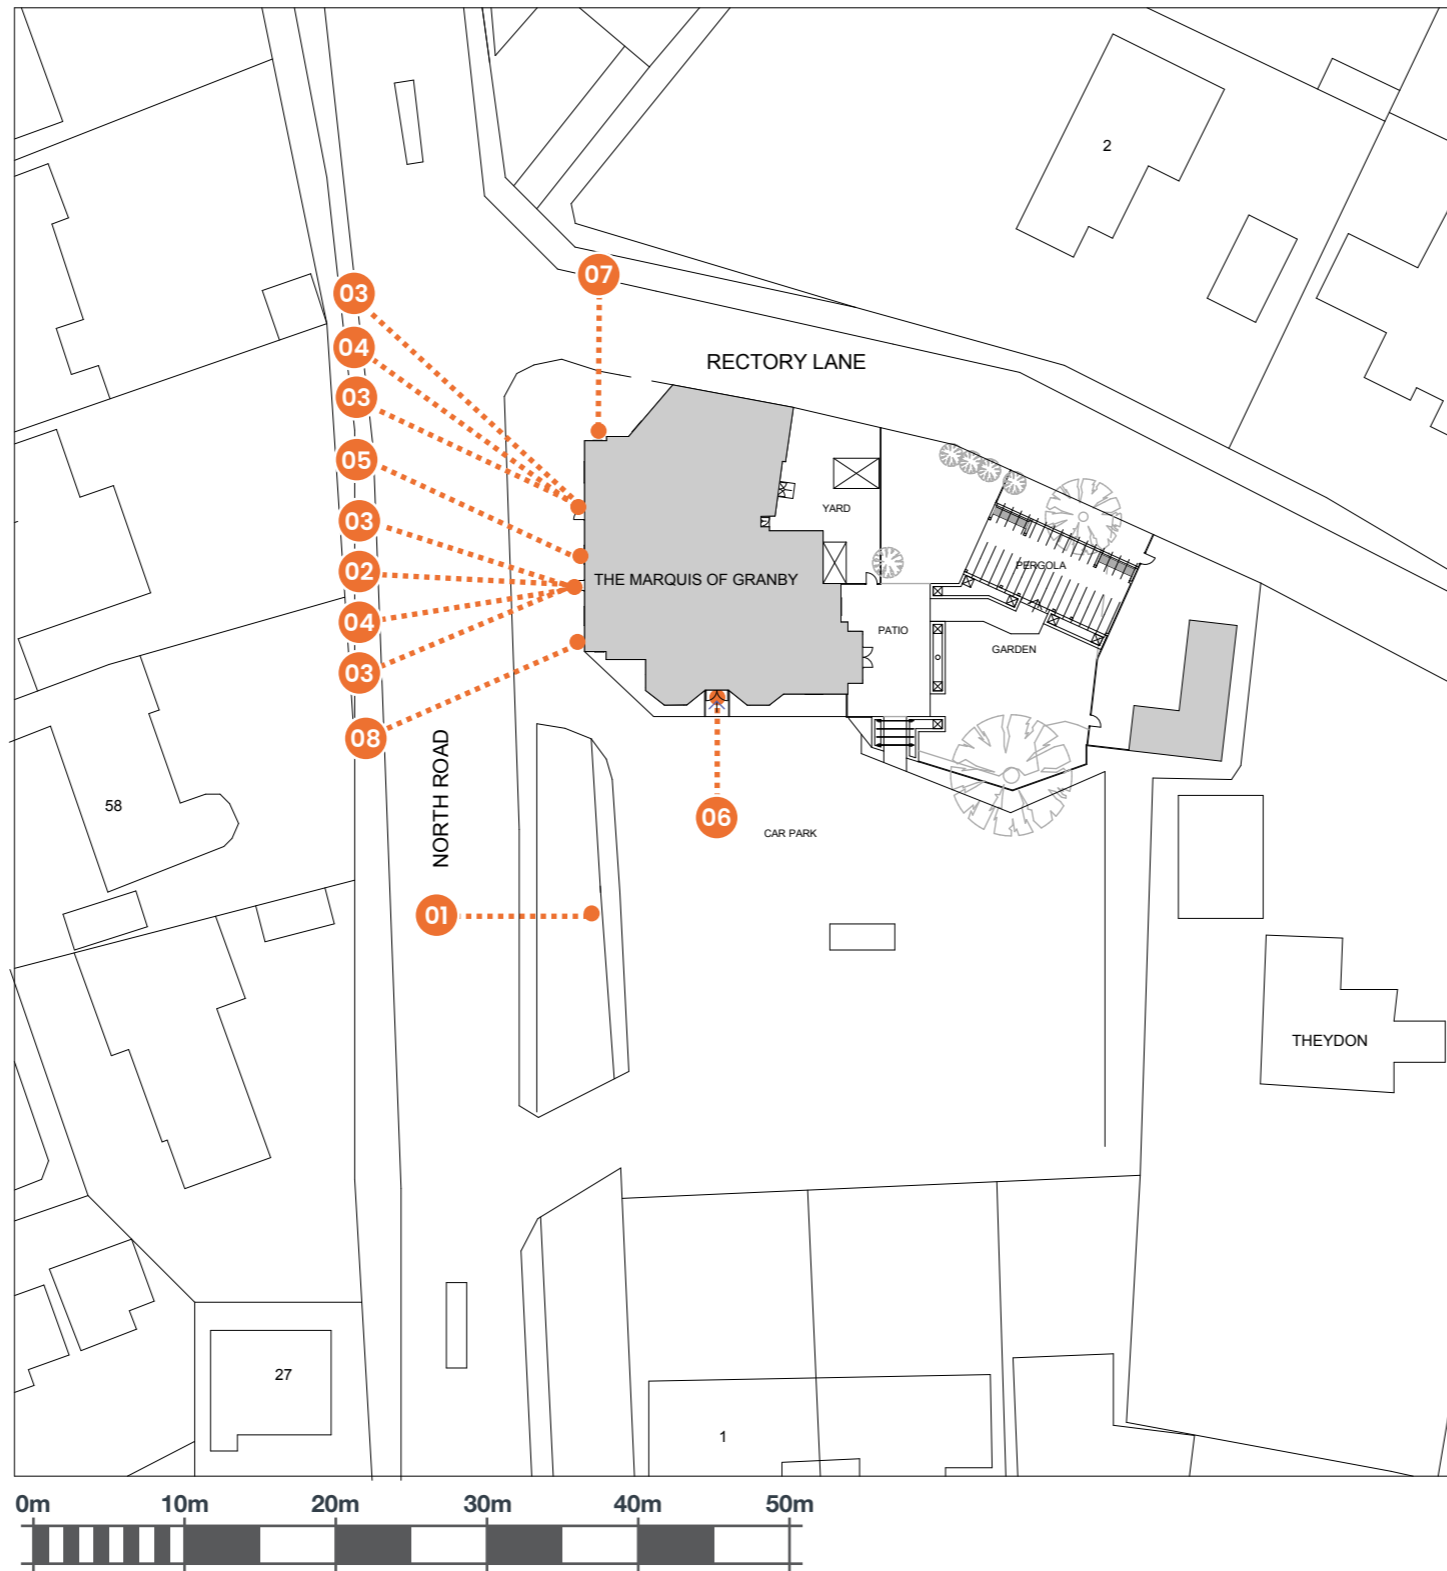

Scale 1:500 @ A3

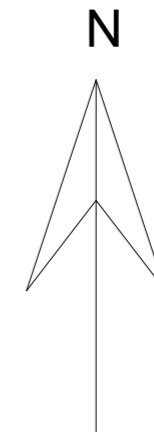



Scale 1:1250 @ A3