



**TYPE D - TYPICAL INSPECTION CHAMBER DETAIL**  
**FIGURE B 18 SEWERAGE SECTOR GUIDANCE APPENDIX C - 'THE CODE'**  
 DEPTH FROM COVER LEVEL TO SOFFIT OF PIPE UP TO 3m  
 FLEXIBLE MATERIAL CONSTRUCTION FOR USE IN AREAS SUBJECT TO VEHICLE LOADING

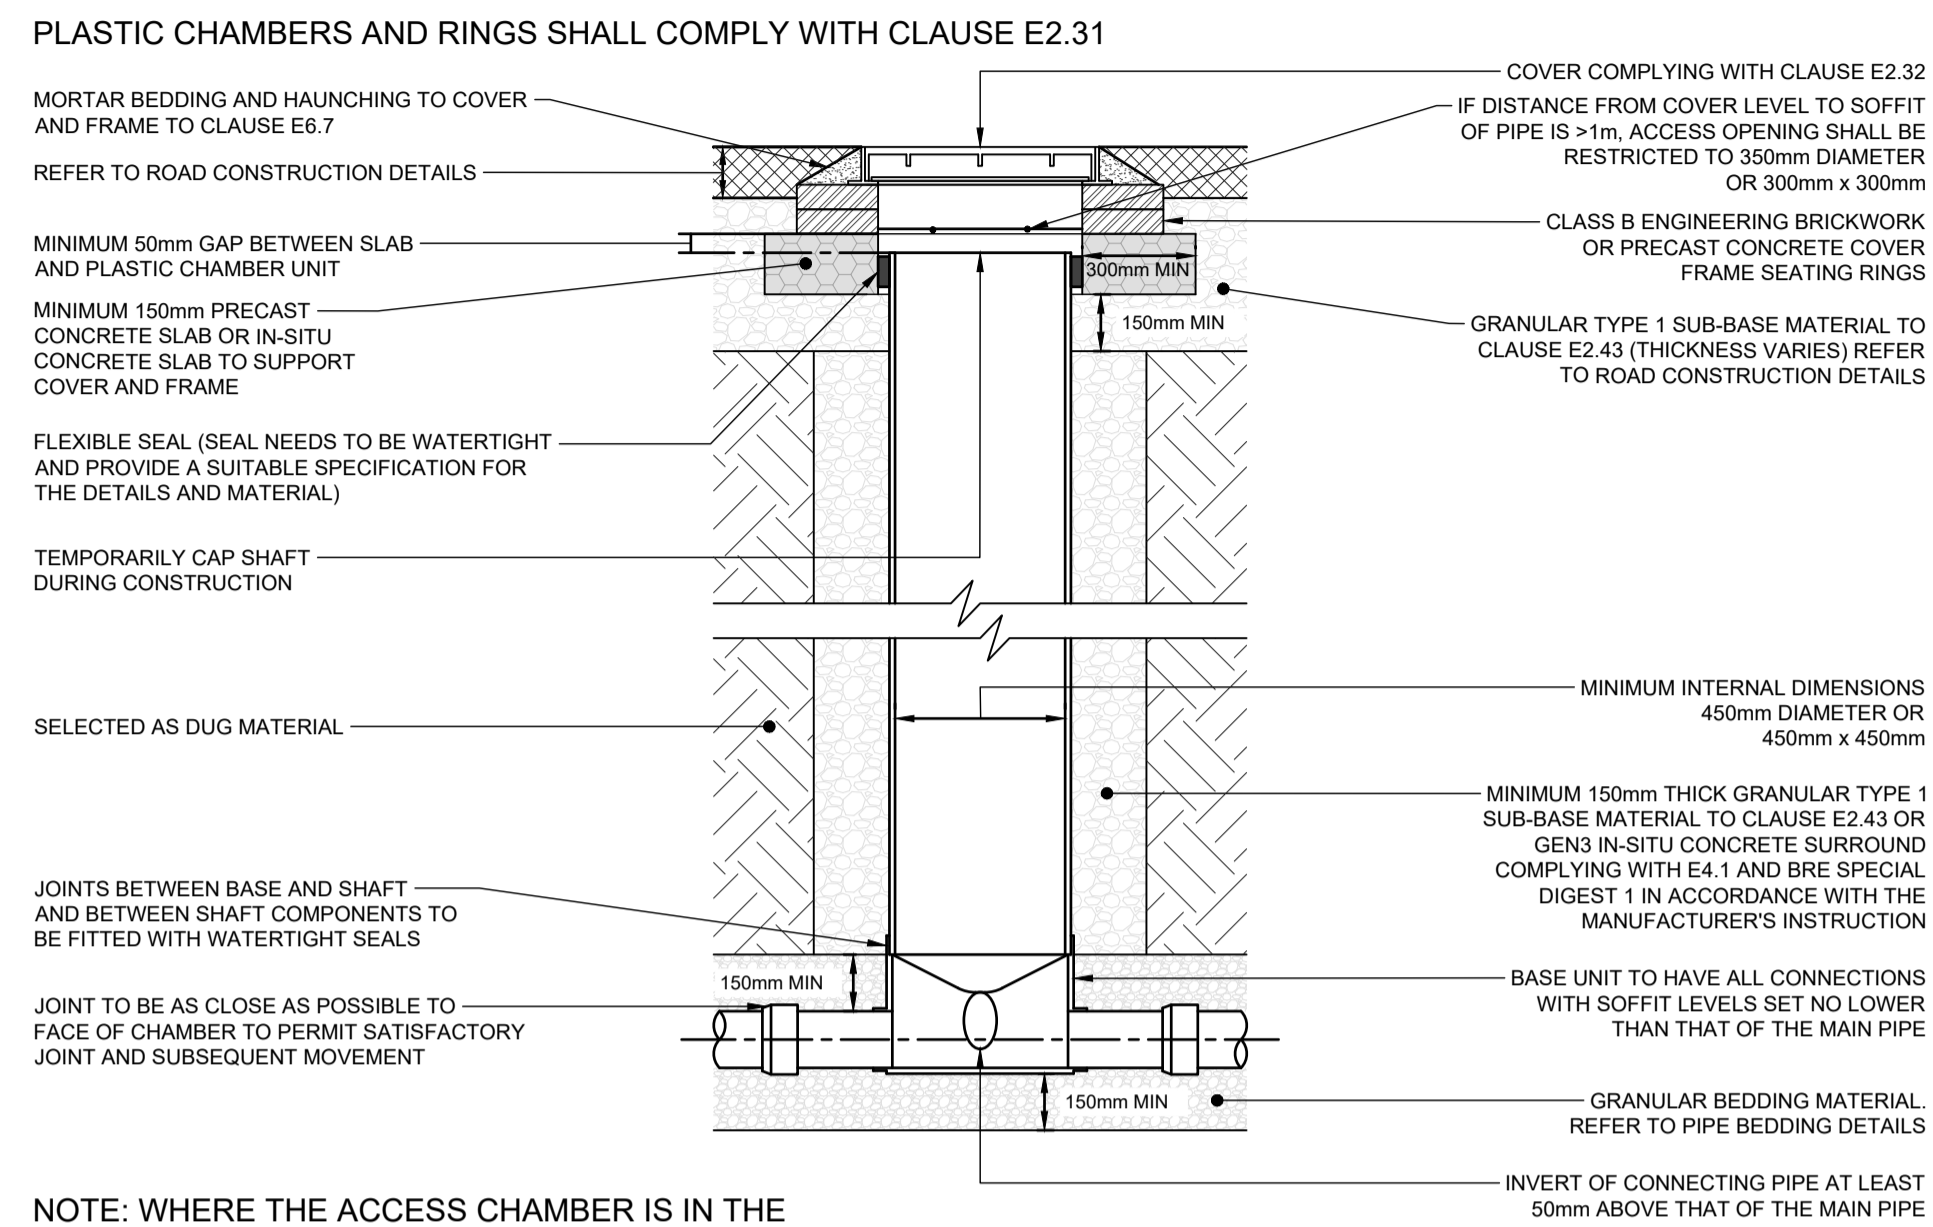


NOTE: WHERE THE ACCESS CHAMBER IS IN THE HIGHWAY (INCLUDING ANY FOOTWAY), THE HIGHWAY AUTHORITY CAN HAVE SPECIFIC REQUIREMENTS.


**TYPE D - TYPICAL INSPECTION CHAMBER DETAIL**  
**FIGURE B 19 SEWERAGE SECTOR GUIDANCE APPENDIX C - 'THE CODE'**  
 FLEXIBLE MATERIAL CONSTRUCTION ALTERNATIVE TOP DETAILS FOR USE IN AREAS OF LIGHT VEHICLE LOADING OR LANDSCAPED AREAS

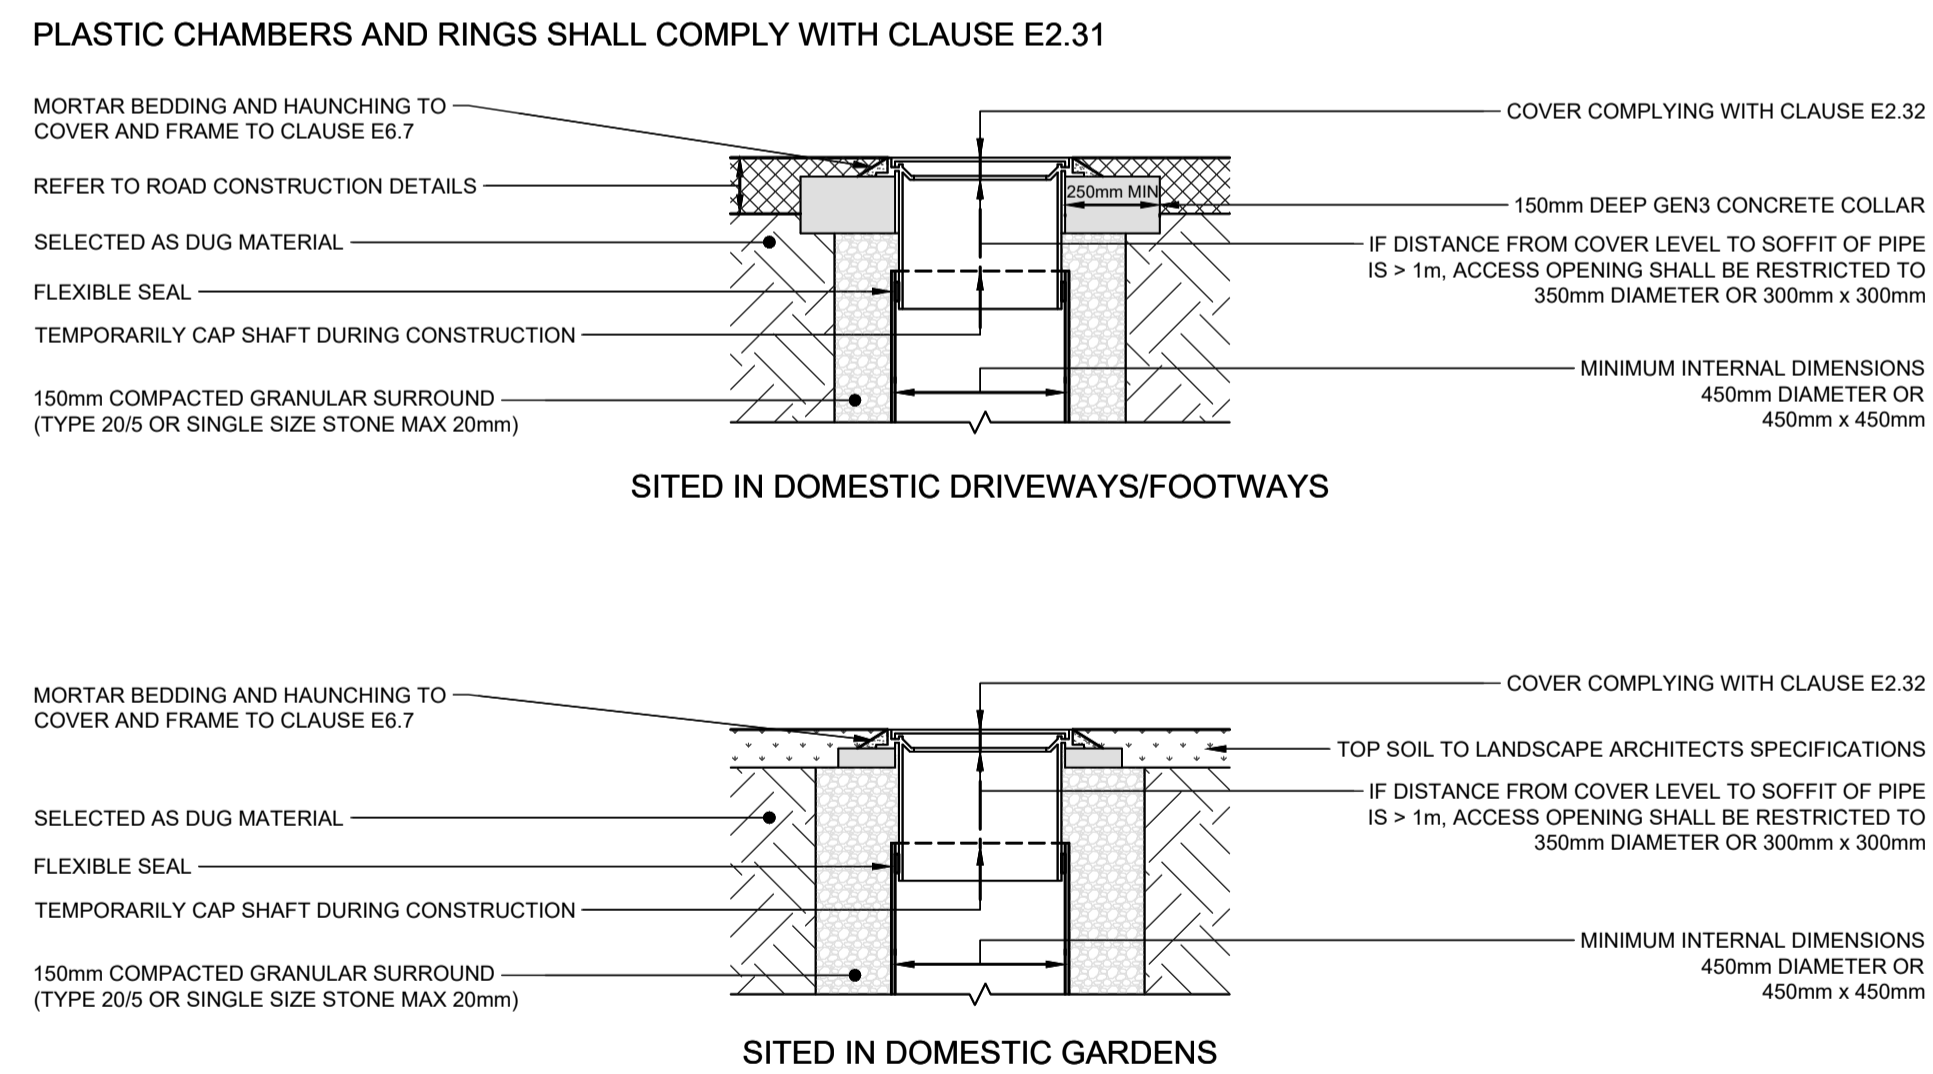


NOTE: WHERE THE ACCESS CHAMBER IS IN THE HIGHWAY (INCLUDING ANY FOOTWAY), THE HIGHWAY AUTHORITY CAN HAVE SPECIFIC REQUIREMENTS.

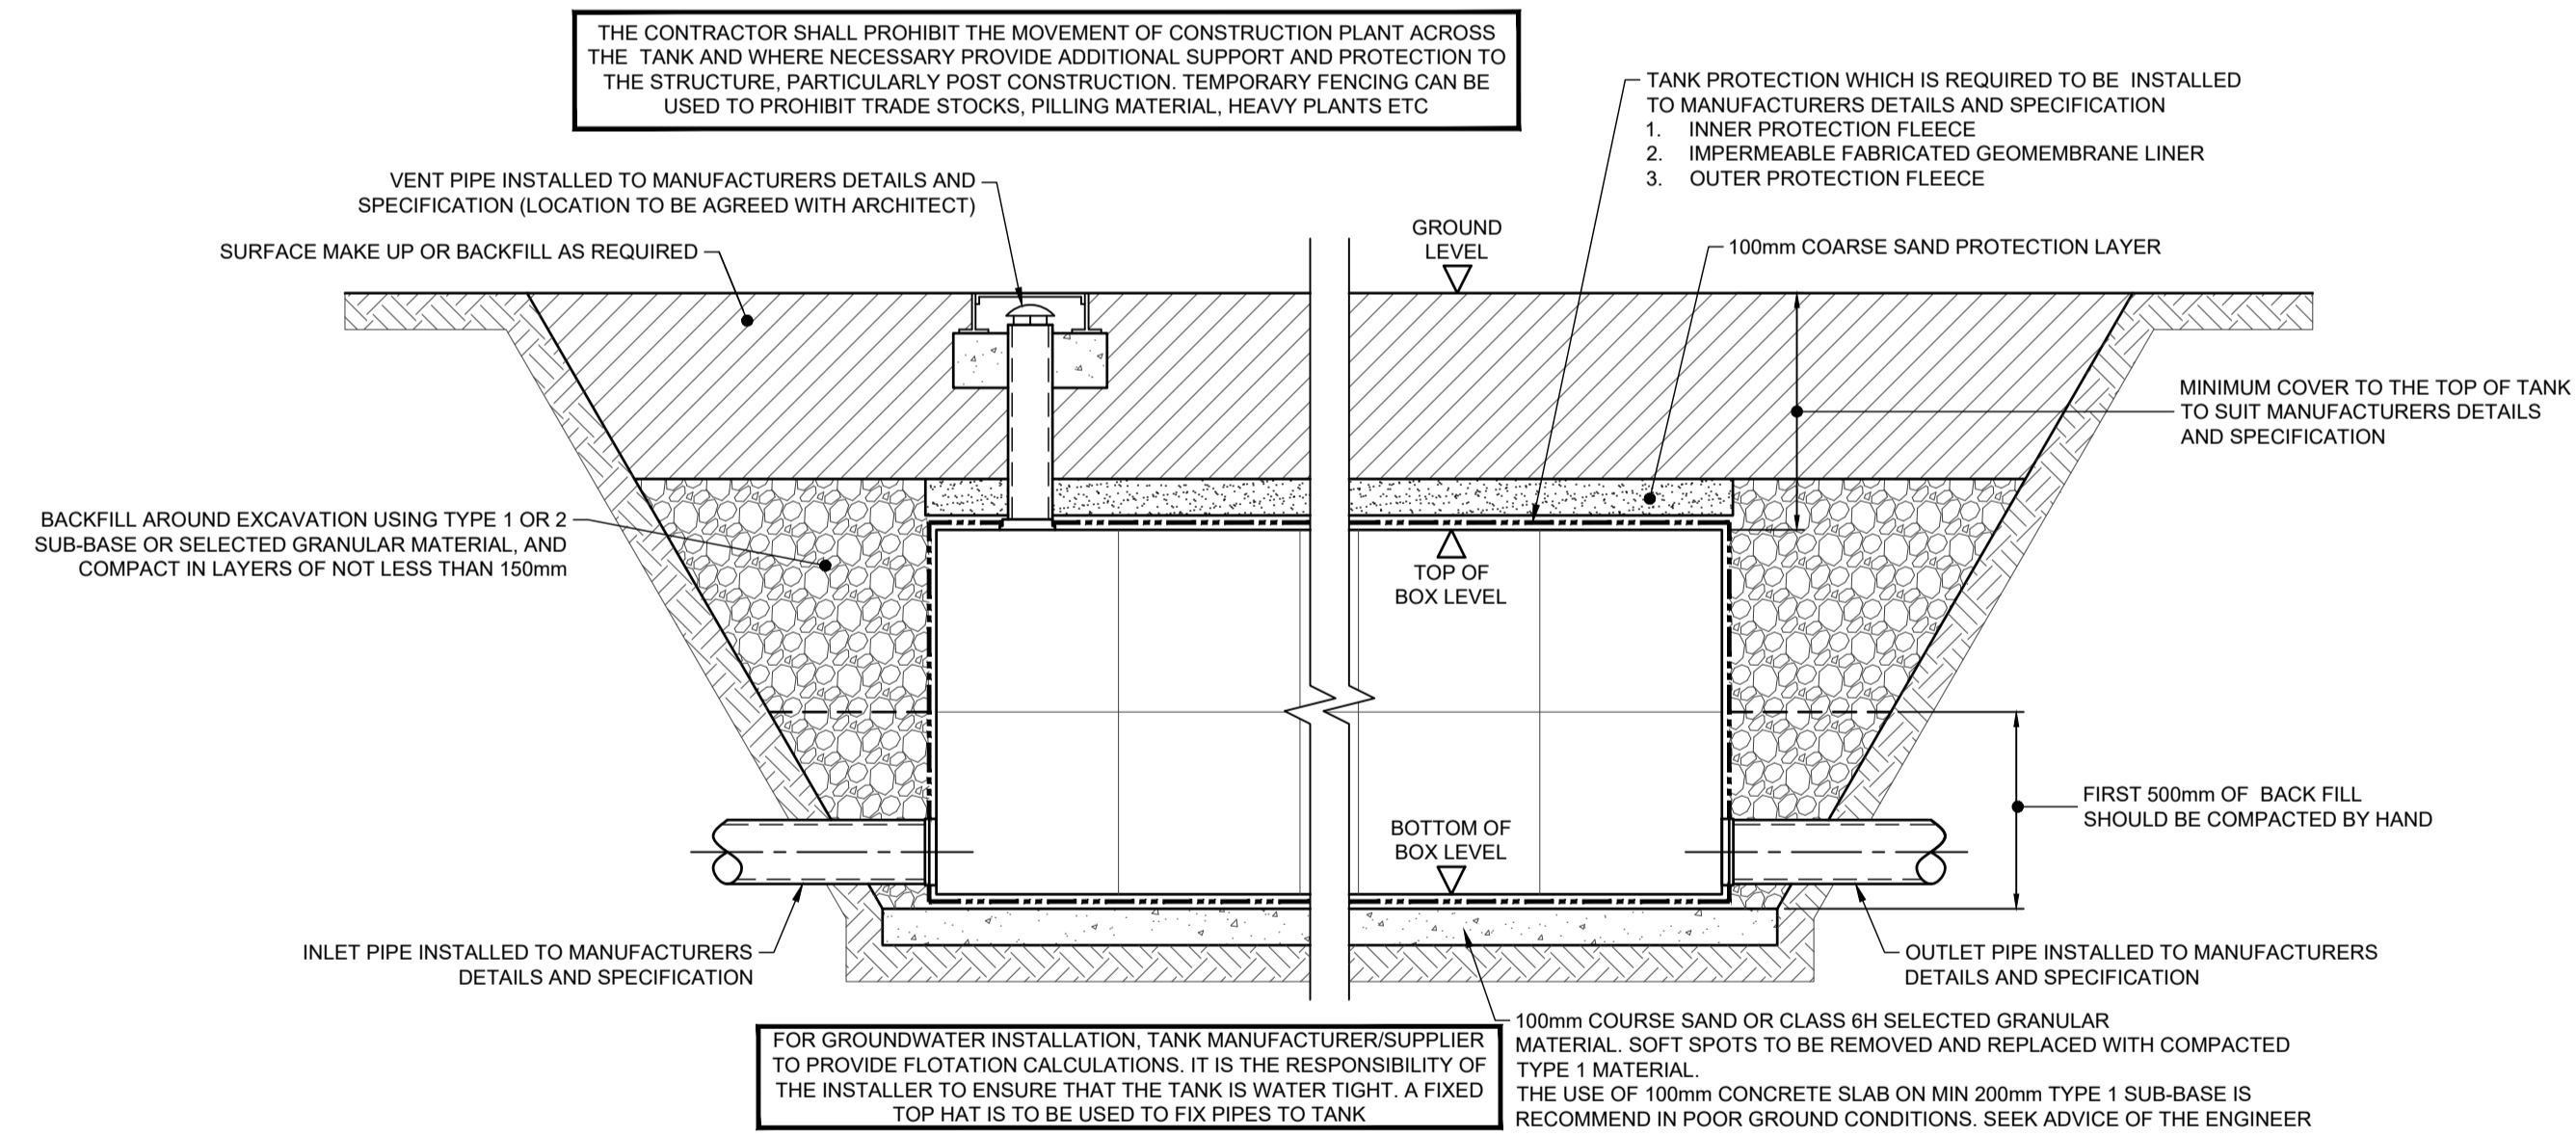


**TYPICAL DETAIL FOR ATTENUATION TANK**

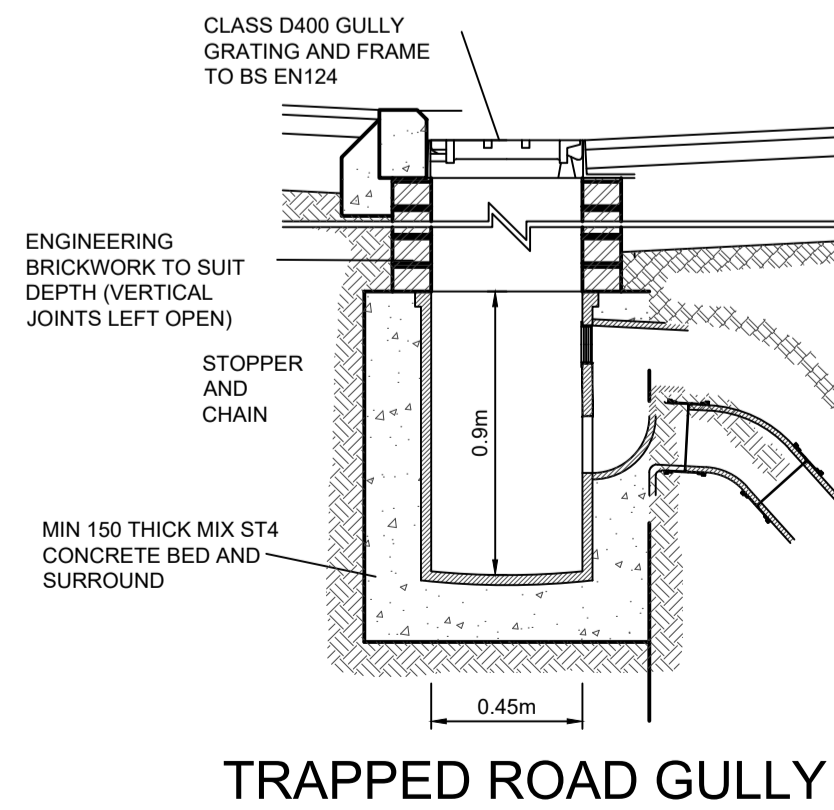

**TRAPPED ROAD GULLY**

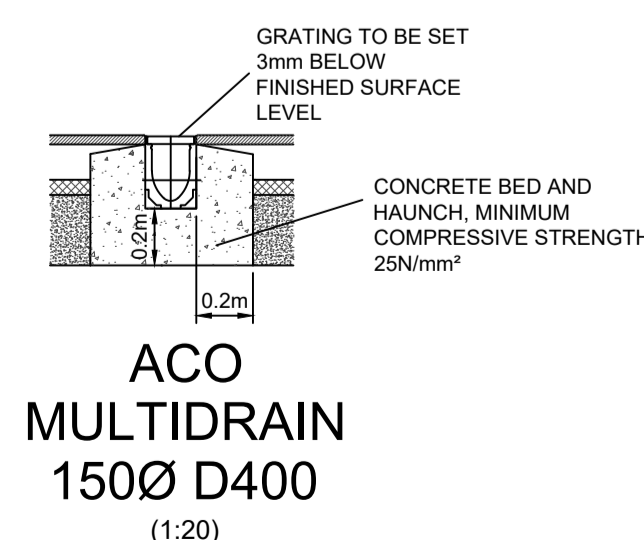

**ACO MULTIDRAIN 150Ø D400 (1:20)**

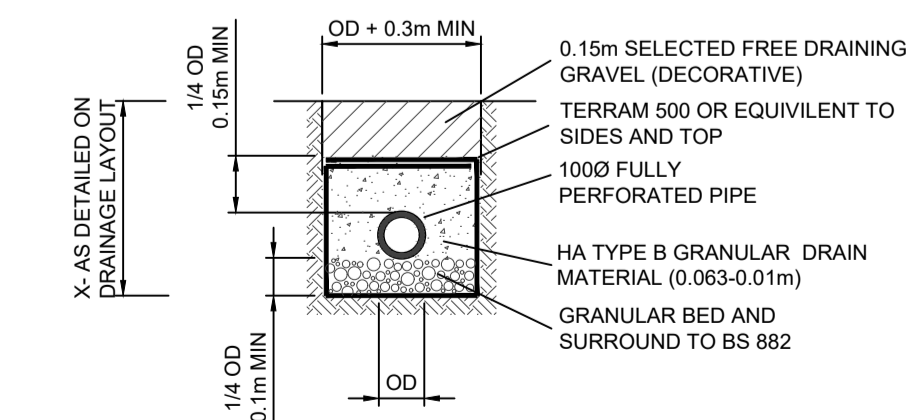

**FRENCH DRAIN DETAIL**

**IMPORTANT NOTE: CAUTION**  
 ALL INFORMATION SHOWN ON THIS DRAWING FOR UNDERGROUND SERVICES/STATUTORY UNDERTAKERS' PLANT IS APPROXIMATE AND IS PROVIDED FOR THE CONTRACTORS INFORMATION ONLY. IT SHOULD NOT BE RELIED ON FOR EXCAVATION OR ANY OTHER WORKS PURPOSES AND CONTRACTORS MUST SATISFY THEMSELVES OF THEIR LOCATIONS PRIOR TO THE COMMENCEMENT OF WORKS.

- NOTES:**
- THIS DRAWING TO BE READ IN CONJUNCTION WITH ALL RELEVANT ARCHITECTS AND ENGINEERS DRAWINGS AND SPECIFICATIONS.
  - All drainage works to be carried out in accordance with the requirements of the Local Authority, the Environment Agency and in conjunction with all relevant British Standards, Codes of Practice and any addendums as appropriate.
  - Invert levels and positions of existing drains / chambers / sewers where new connections are to be made must be checked and confirmed to the Engineer prior to the commencement of any works.
  - All drainage shall comply with the typical details and the requirements of BS EN 752 and Part H of the Building Regulations.

Rev	Date	Description	By
P1	04/07/2023	TENDER ISSUE	SPB

Drawing Status

**PRELIMINARY**

MBP Michael Barclay Partnership  
 consulting engineers

1 Lancaster Place  
 London WC2E 7ED  
 T 020 7240 1191  
 E london@mbp-uk.com  
 W mbp-uk.com

Job:  
**SPECTRUM HOUSE  
 CHAPMAN WAY,  
 TUNBRIDGE WELLS, TN2 3EF**

Title:  
**DRAINAGE DETAILS  
 SHEET 2 OF 2**

Scale	Date	By	Checked
1:20	JULY 2023	SPB	RS

Drawing Number: MBP / 8944 / 0503

Revision: **P1**