



Key.

- [B] Guarding height to balcony to be 1.1m, constructed to prevent 100mm sphere passing through balusters and such that children may not readily climb over (not by Potton).

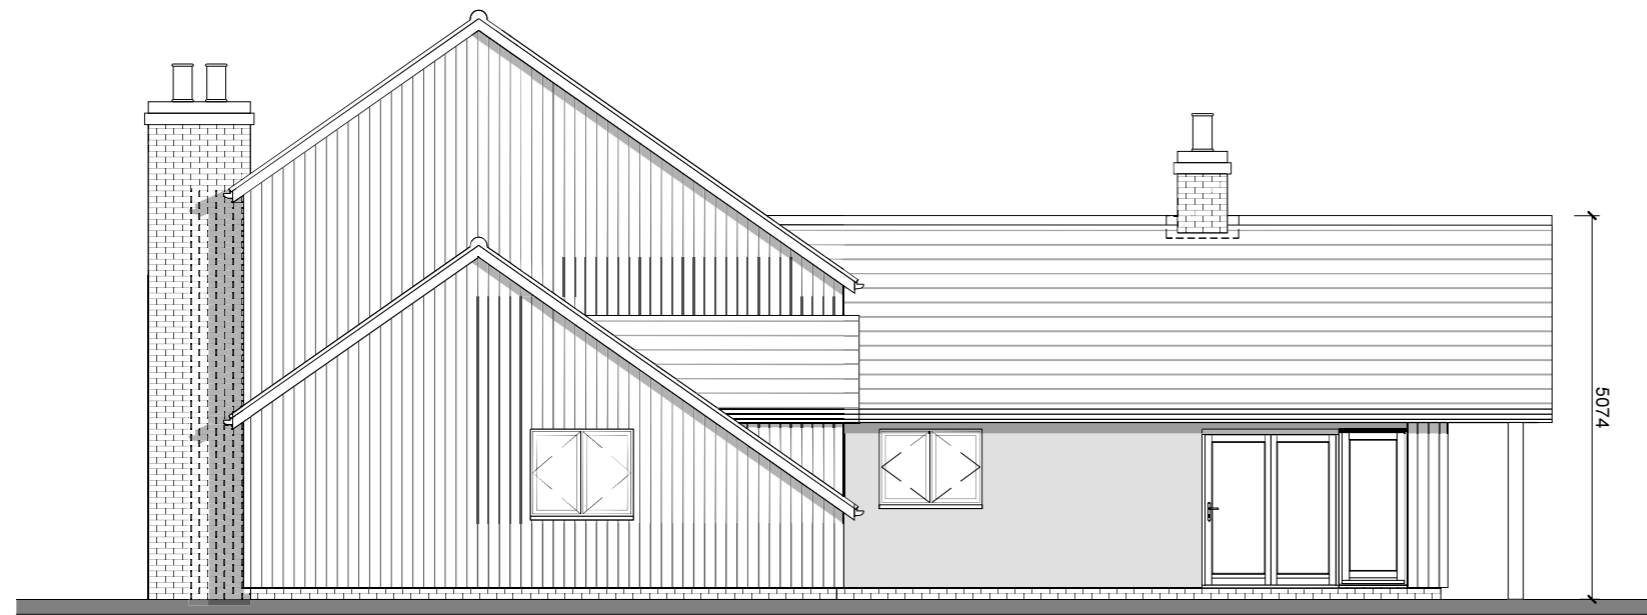

**SIDE ELEVATION**  
EAST FACING

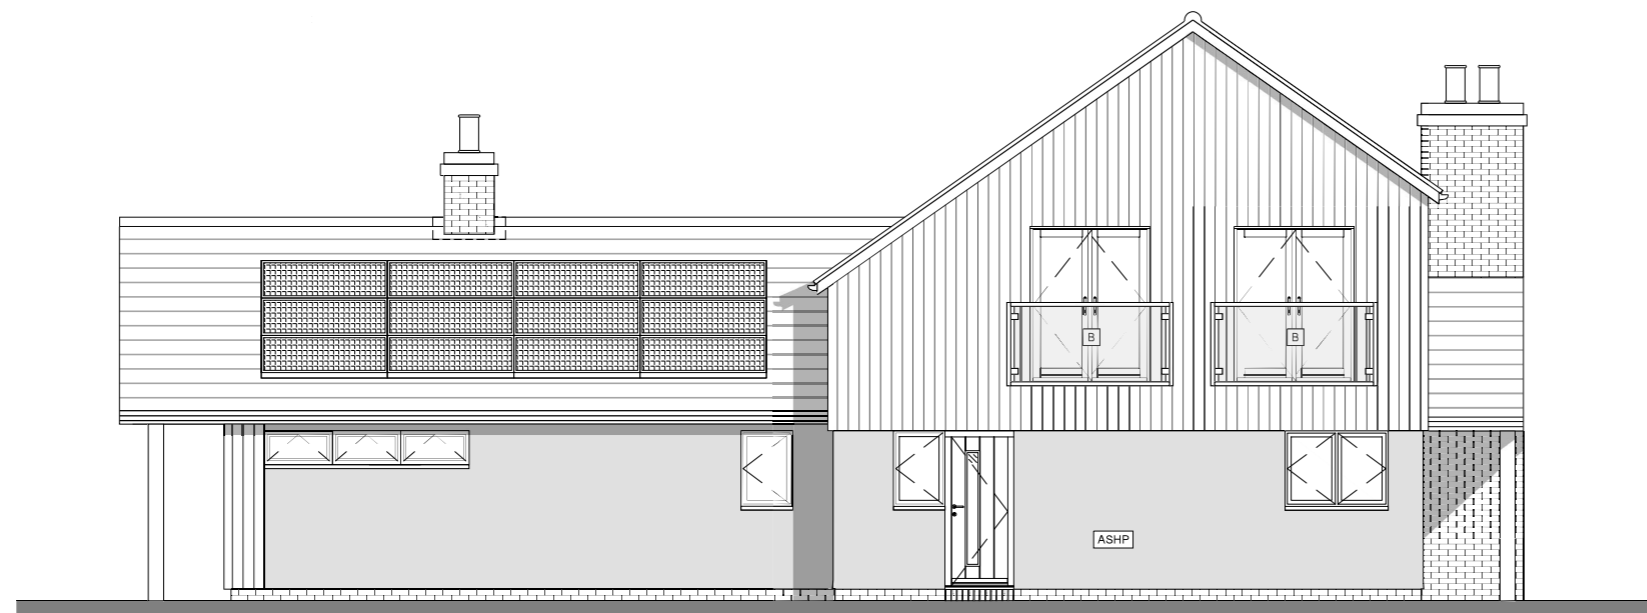

**SIDE ELEVATION**  
WEST FACING

Rev:	Date:	Description:	Drawn:	Checked:
E	08/06/22	PLANNING DRAWINGS	JS	n/a
D	02/06/22	Developed Design as per email 24/05/22	JS	n/a
C	23/05/22	Developed Design	JS	n/a
B	27/04/22	Redesign based off Teams call 19/04/23	JS	n/a
A	22/09/22	Planning Drawings	JS	n/a
SK04	17/08/22	Amended Sketch Drawings	JS	n/a
SK03	03/08/22	Amended Sketch Drawings	JS	n/a
SK02	06/07/22	Amended Sketch Drawings	JS	n/a
SK01	27/04/22	Initial Sketch Drawings	JS	n/a

Client:  
**Michelle & Neil Frost**

Site Address:  
**Dickley Wood, Ashford Road  
Harrietsham, Maidstone, Kent  
ME17 1BJ**

Drawing Title:  
**Side Elevations**

Job Number: **22-014**    Drawing Number: **E2**    Revision: **E**

Drawing Scale (UNO): 0 1 2 3 4 5  
**1:100@A3**

**POTTON**

Potton  
Eltisley Road,  
Great Gransden,  
Beds, SG19 3AR  
Tel: 01767 676400  
E-mail: sales@potton.co.uk  
Web: www.potton.co.uk

This document is the copyright of Kingspan Timber Solutions Ltd, and is made available on the express condition that it shall not be used in connection with the erection of any building or the production of any components for such a building unless the building to be erected or the components are supplied by Kingspan Timber Solutions Ltd.

© Kingspan Timber Solutions Ltd.

**PLANNING**

This drawing has been prepared to support the planning application. This drawing is not to be used for construction purposes, detailed construction drawings will be provided dependent on planning permission and order placement.