


NOTES TO THE CONTRACTOR: ALL DIMENSIONS AND LEVELS SHOWN ON THIS DRAWING ARE TO BE CHECKED BY THE CONTRACTOR AND ANY DISCREPANCIES MUST BE REPORTED TO THE DESIGNER PRIOR TO THE COMMENCEMENT OF ANY WORK ON SITE. ALL DIMENSIONS ON THIS DRAWING ARE SHOWN IN MILLIMETRES UNLESS STATED OTHERWISE. COPYRIGHT OF THIS DRAWING BELONGS SOLELY TO EAP ISS

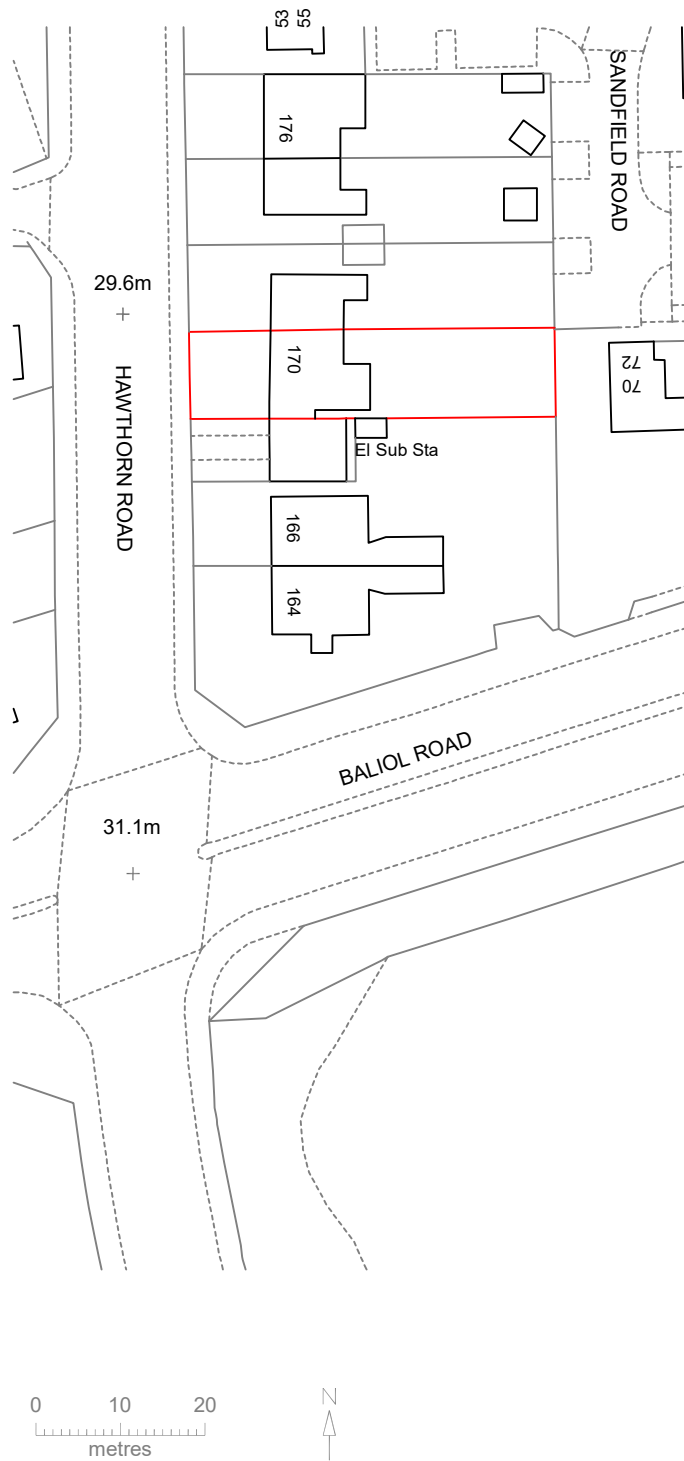

Rev	Amendments	Date
-----	------------	------

Client Ms L Gee 170 Hawthorn Road Bootle L20 3AR Project Title Proposal to erect an extension to the rear of the property	Drawing Title Location Plan		
	Drawn	Date	Checked
	RB	Nov 2023	
	SCALE	1:1250	
DWG No.	P10108/04		