


Location Plan

Planning Reference: 23/04628/FUL

Scale: 1:1250 (when reproduced as A3)

Centre Coordinates: 333615,332821

Production Date: 07 Dec 2023

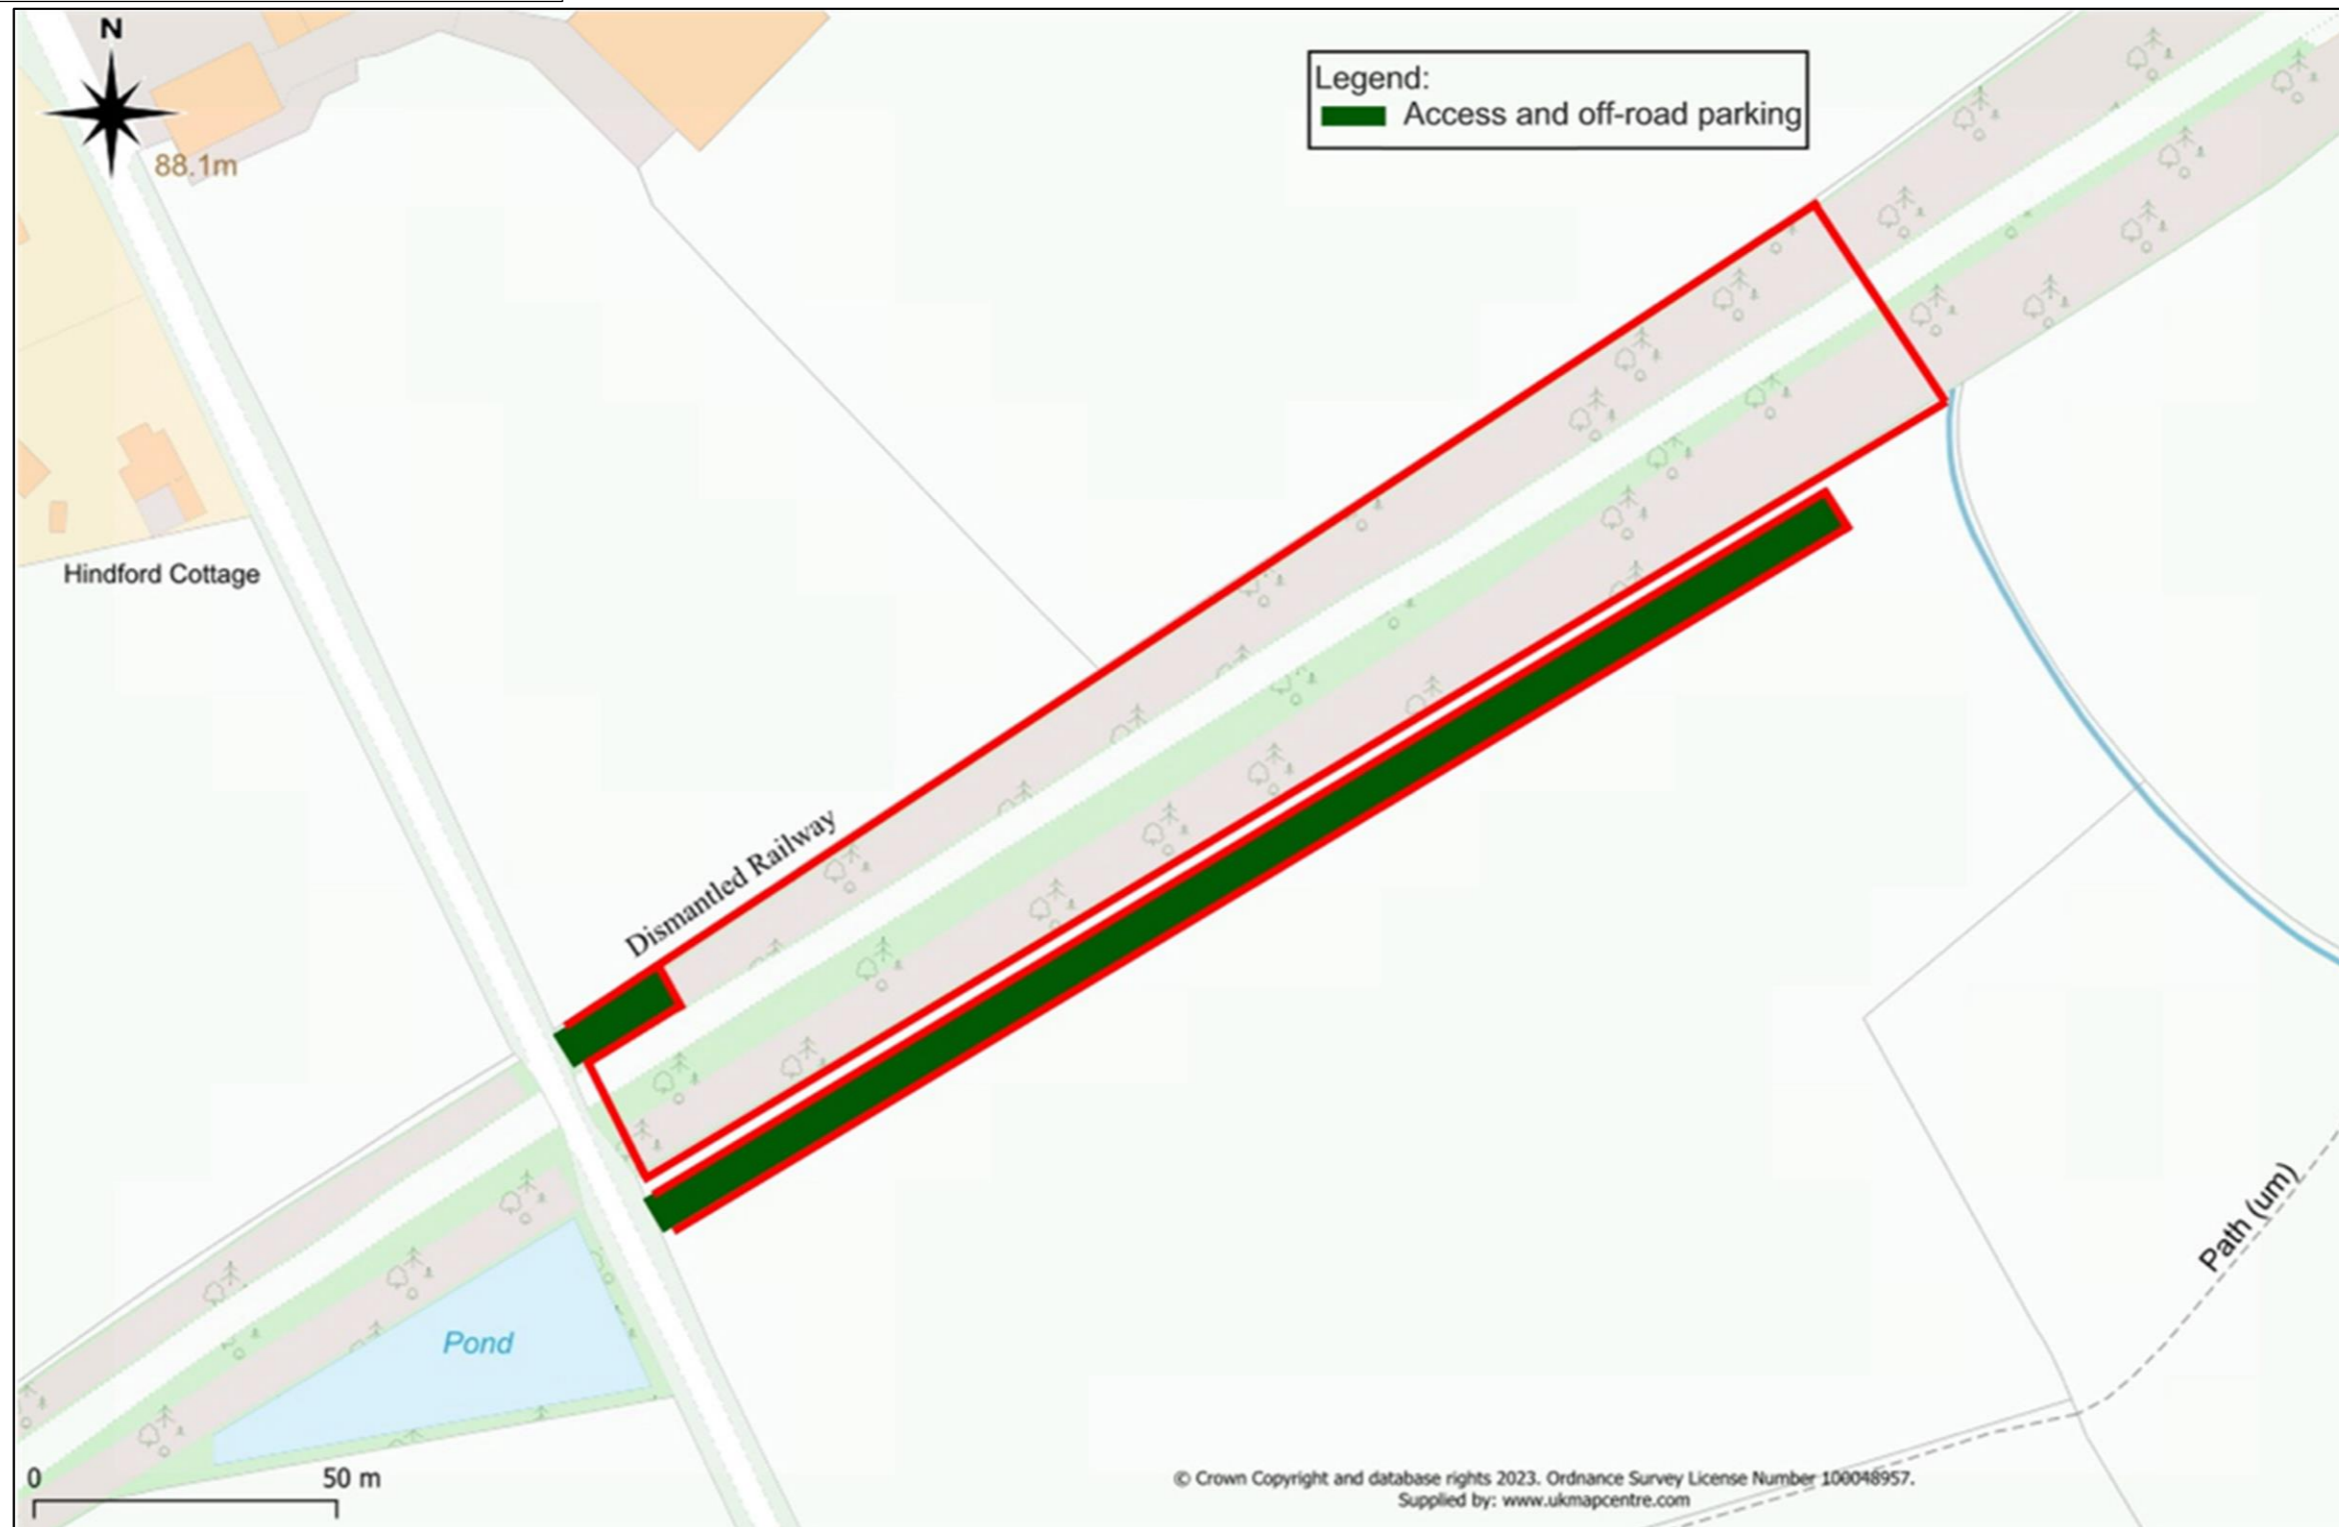

Access and off-road parking are demarcated by the areas marked in dark green. To the north side of the site is ample parking for two family cars. To the south is access and parking via a pre-existing farm track.

It should be noted that the land adjoining the site both to the north and the south is owned by the applicant's partner.