







EXISTING SECTION BB

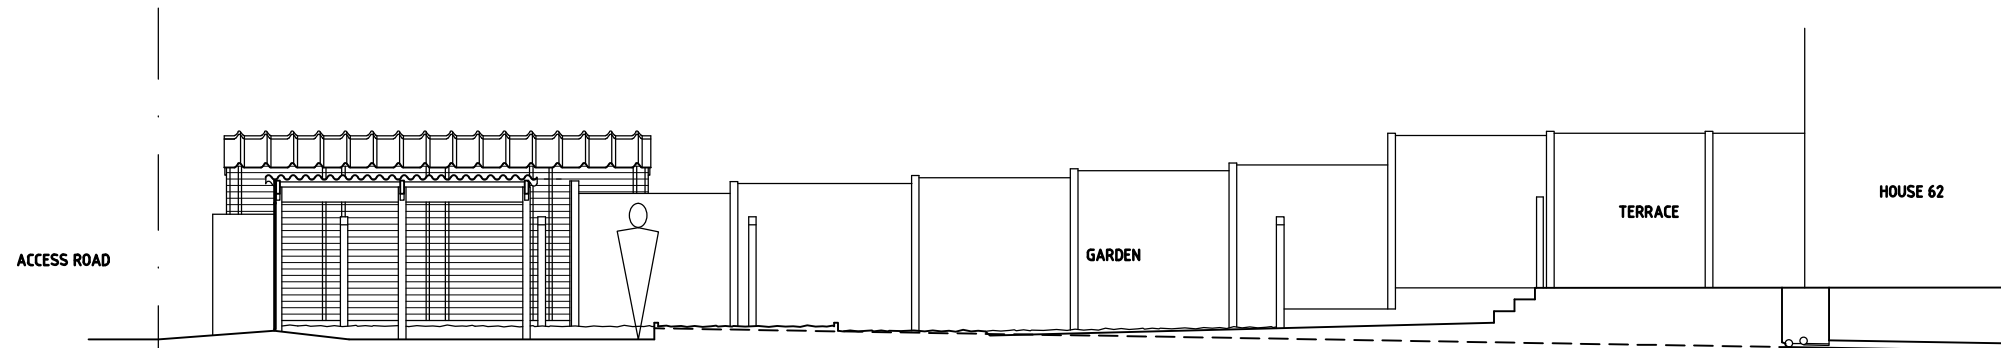

EXISTING SECTION AA

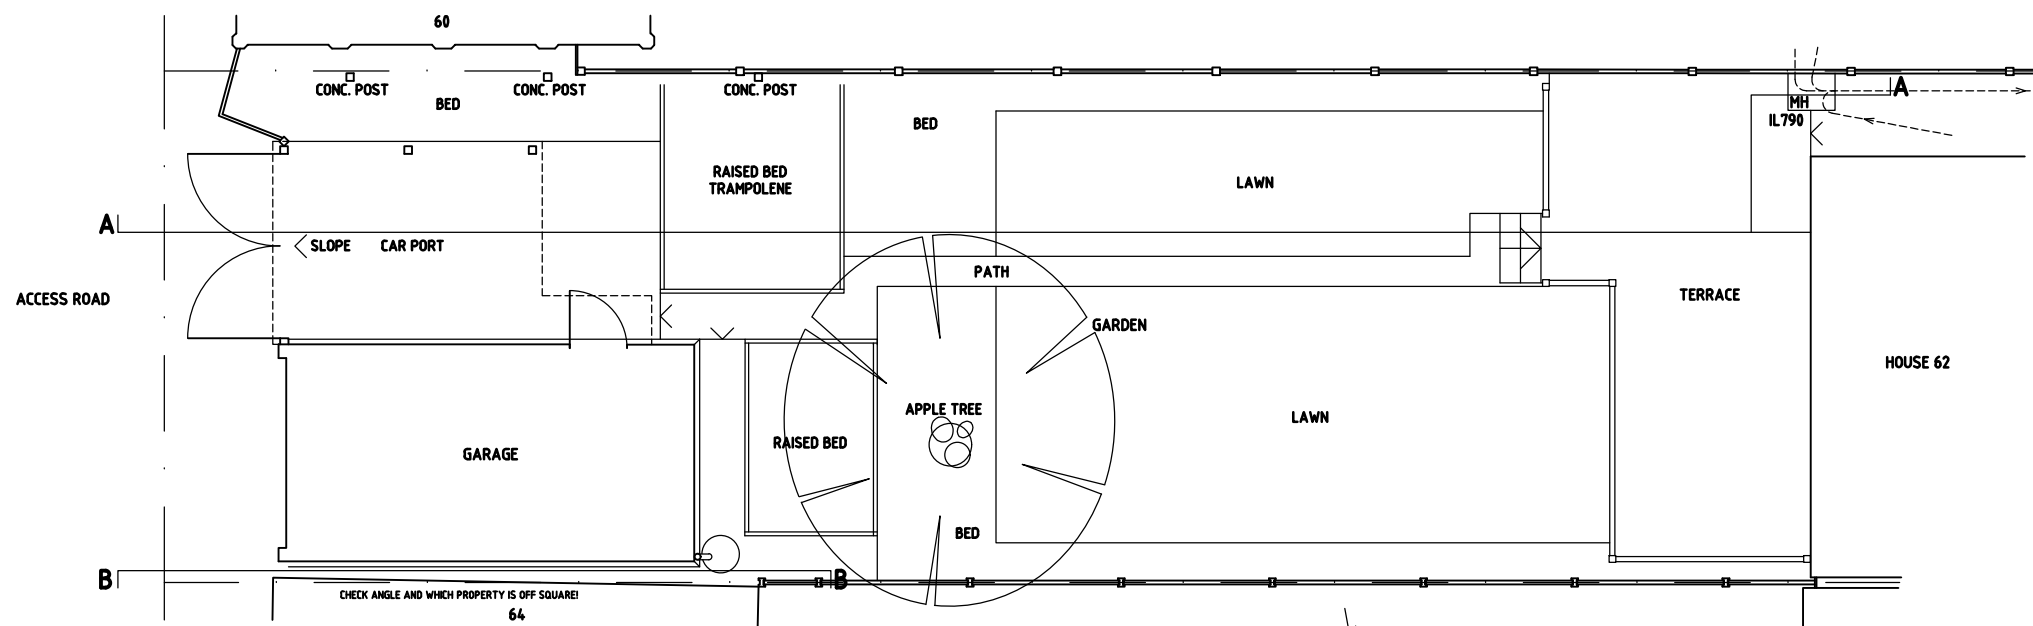

EXISTING PLAN

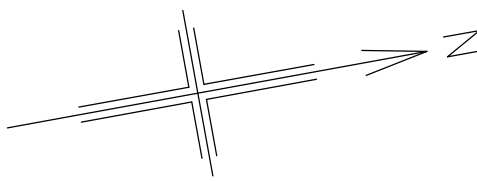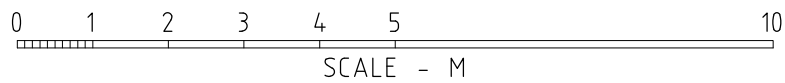

AMENDMENTS	
A	
B	
C	
D	
E	
F	
G	
H	
J	
K	
L	
M	
N	
P	
Q	

TGN ARCHITECTS LTD 
 21 COLDFALL AVENUE
 MUSWELL HILL
 LONDON
 W10 9HS
 T - 020 3074 1083 E - Nick.Timesen@TGNArch.co.uk

CONTRACT:
**62 DARYNGTON DRIVE,
 UB6 8BL**

DRAWING:
**EXISTING PLANS &
 SECTIONAL ELEVATIONS**

SCALE: 1:100atA3	DATE: 10-23
DRAWN BY: NRLT	CHECKED:

DRAWING NO.
2311 | S | 1