




Existing Front Elevation
South West

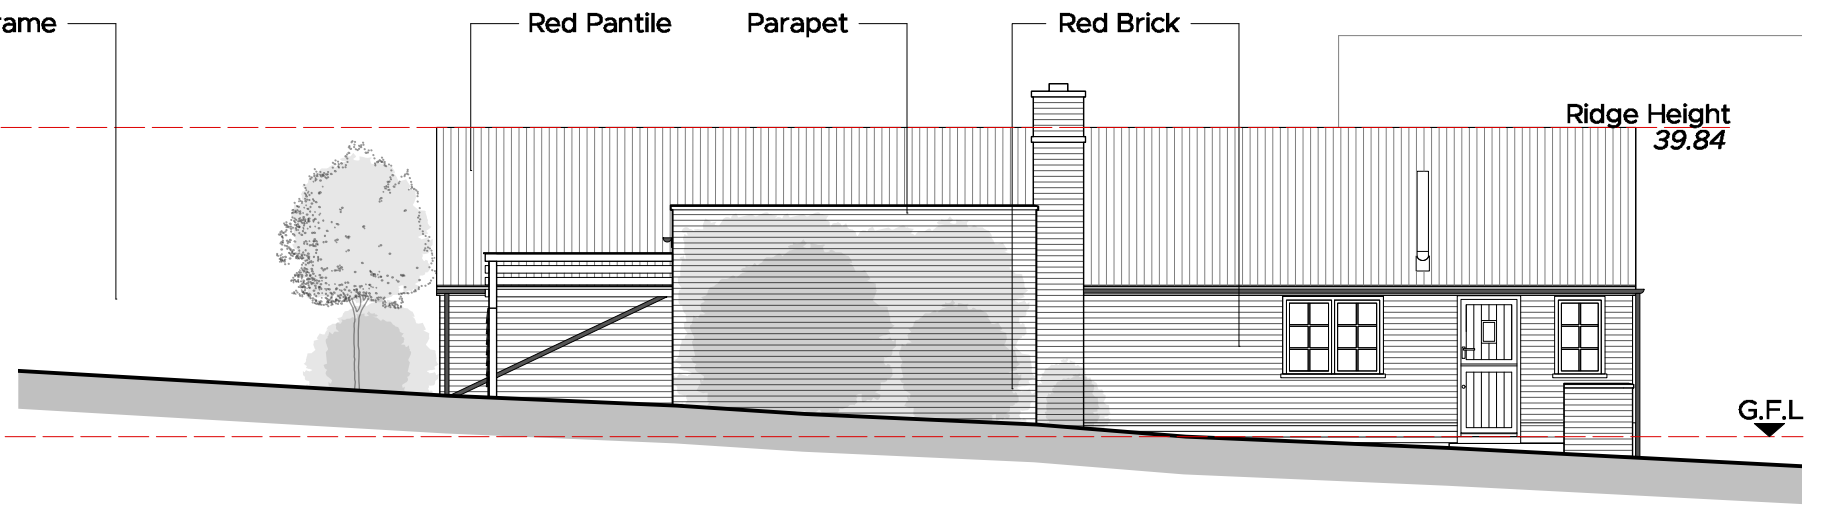

Existing Side Elevation
North West

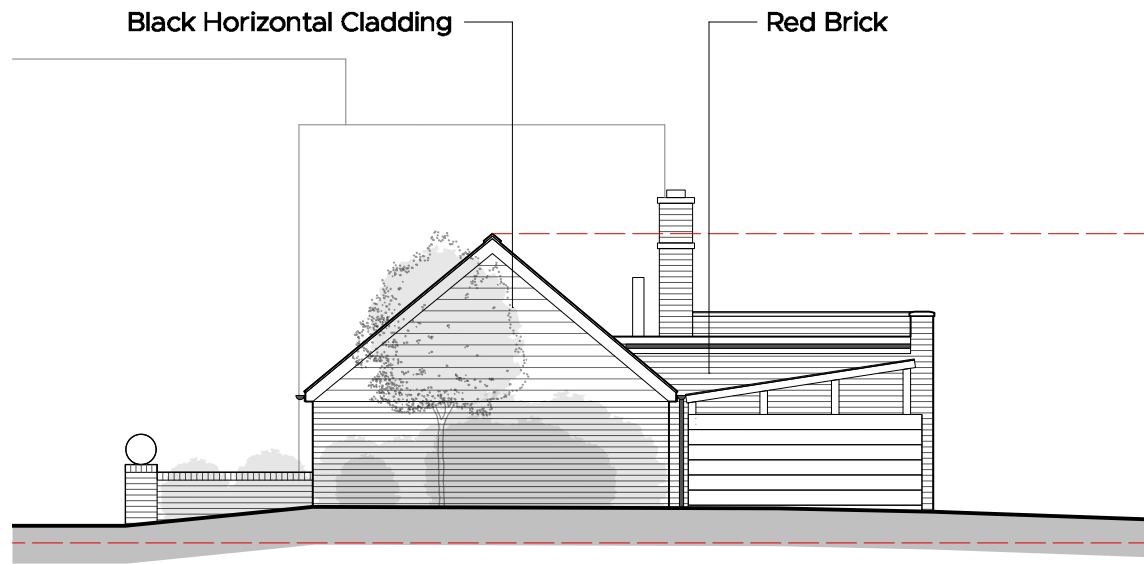

Existing Rear Elevation
North East

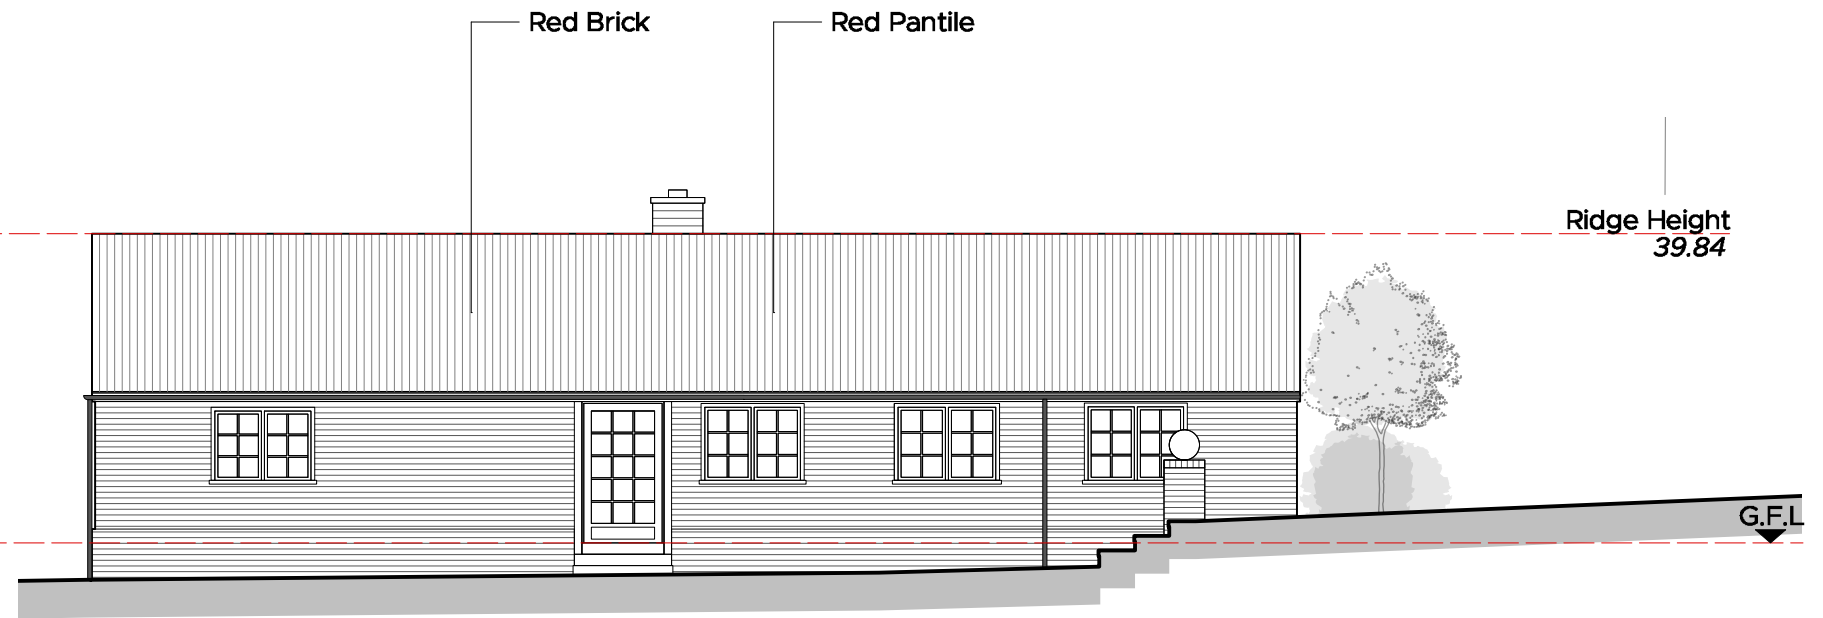

Existing Side Elevation
South East

