


Doc 2. Block Plan

Bridge House, Hartest

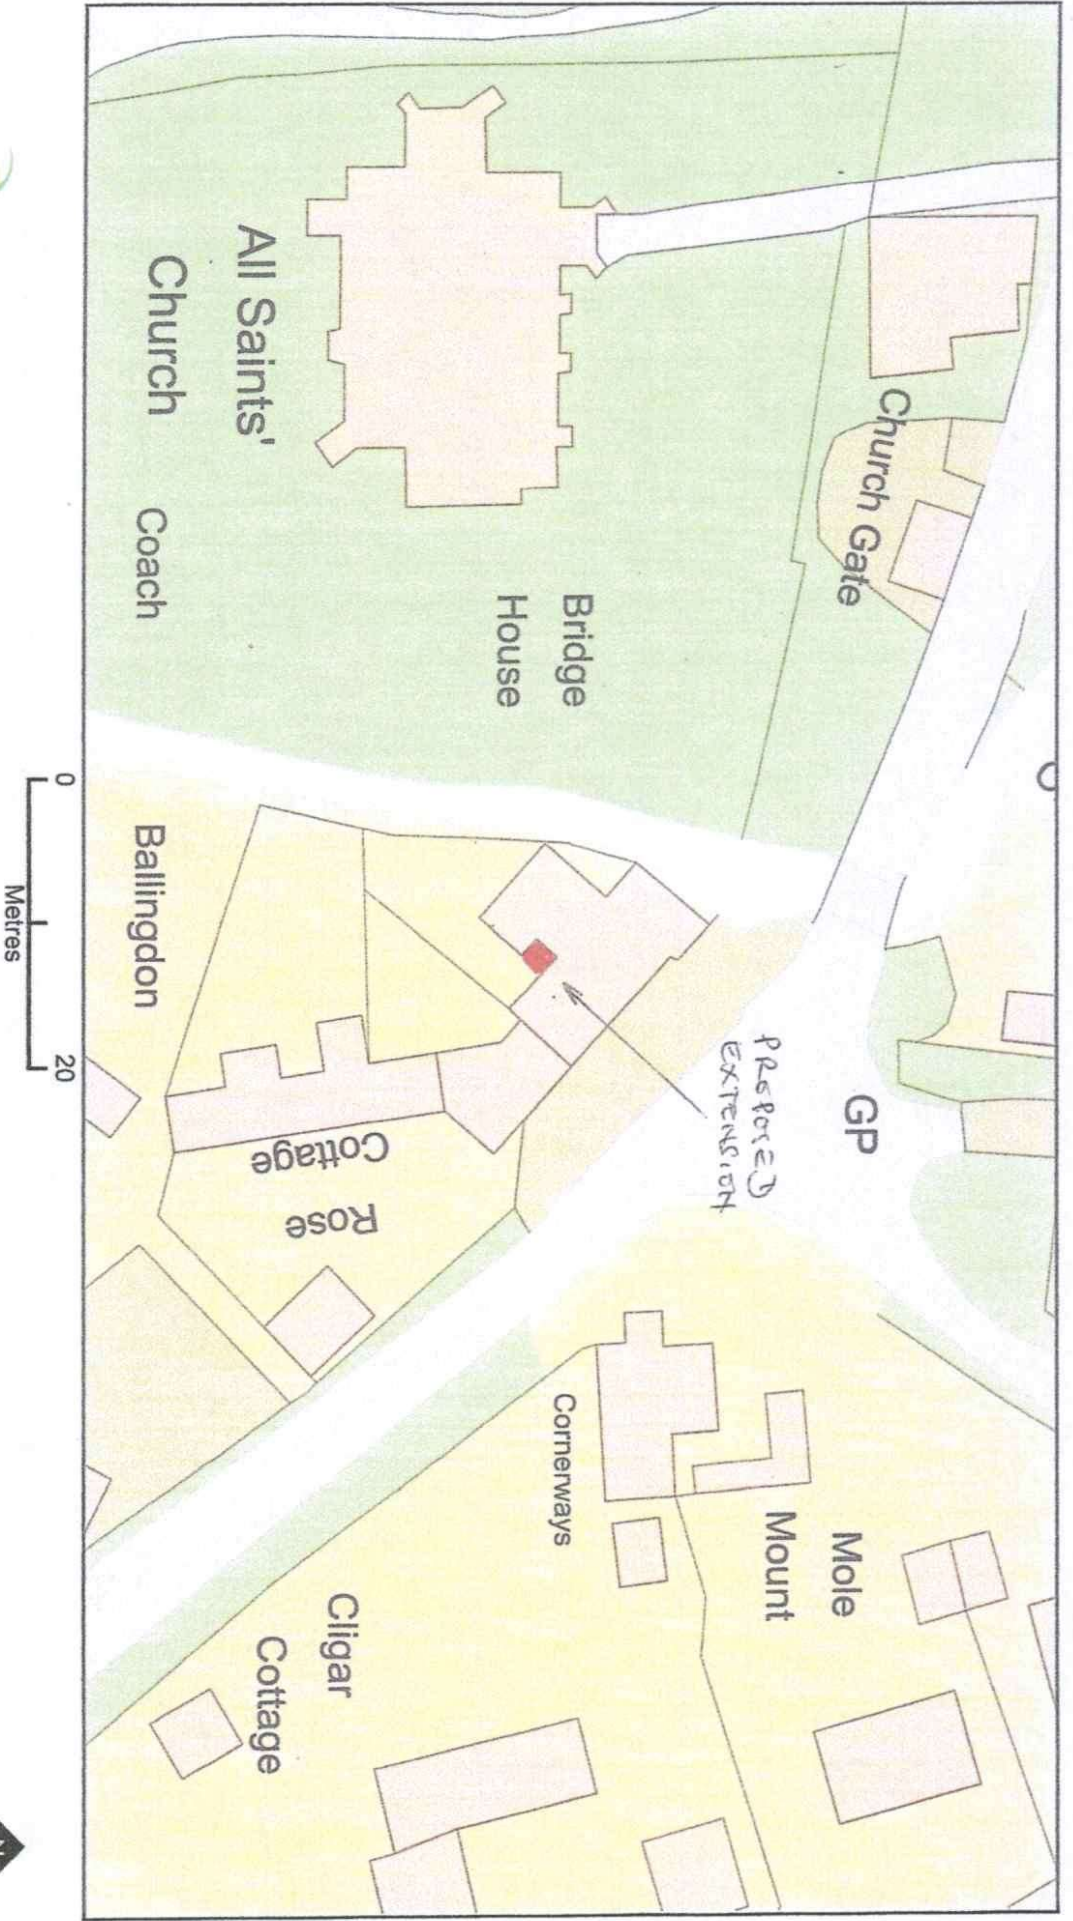

Plan Produced for: Mr and Mrs J. Ellison

Date Produced: 25 Aug 2023

Plan Reference Number: TORQM23237150302436

Scale: 1:500 @ A4

