



**NE Elevation**  
1 : 100

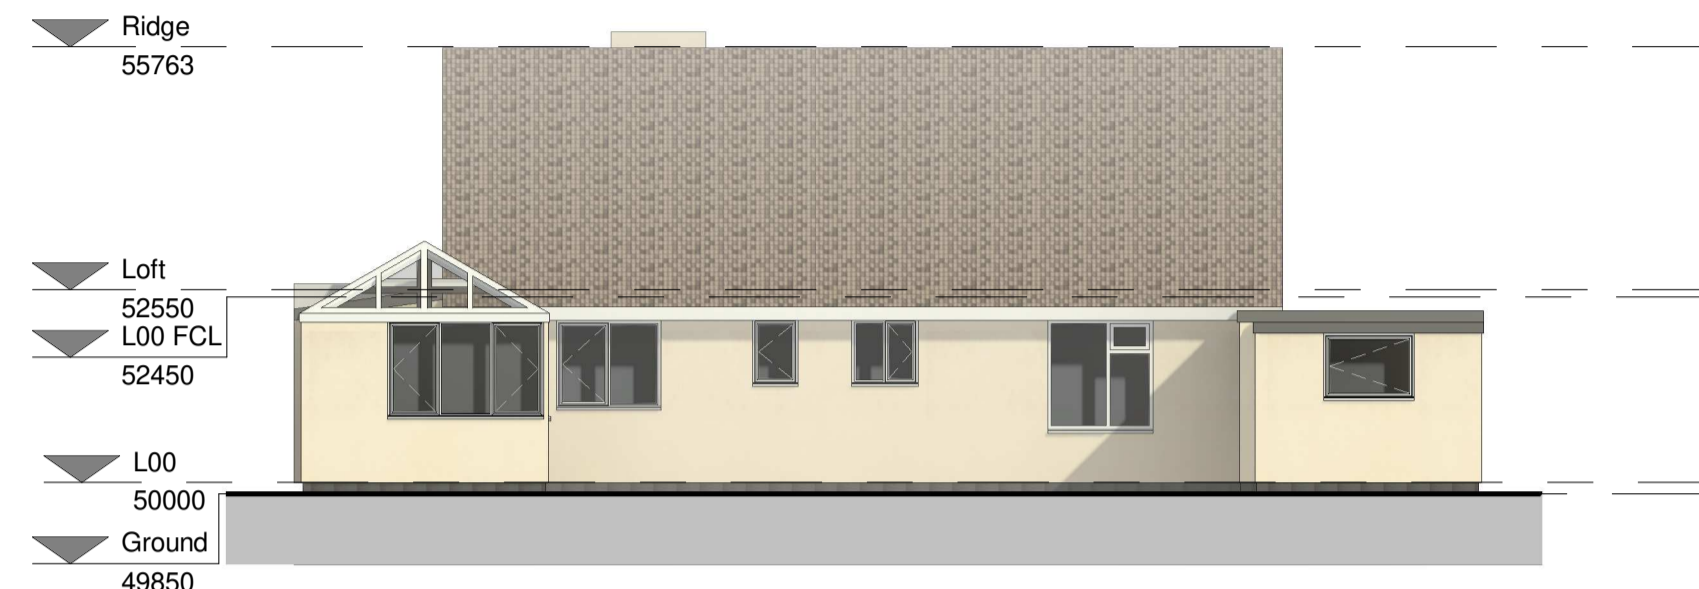

**NW Elevation**  
1 : 100





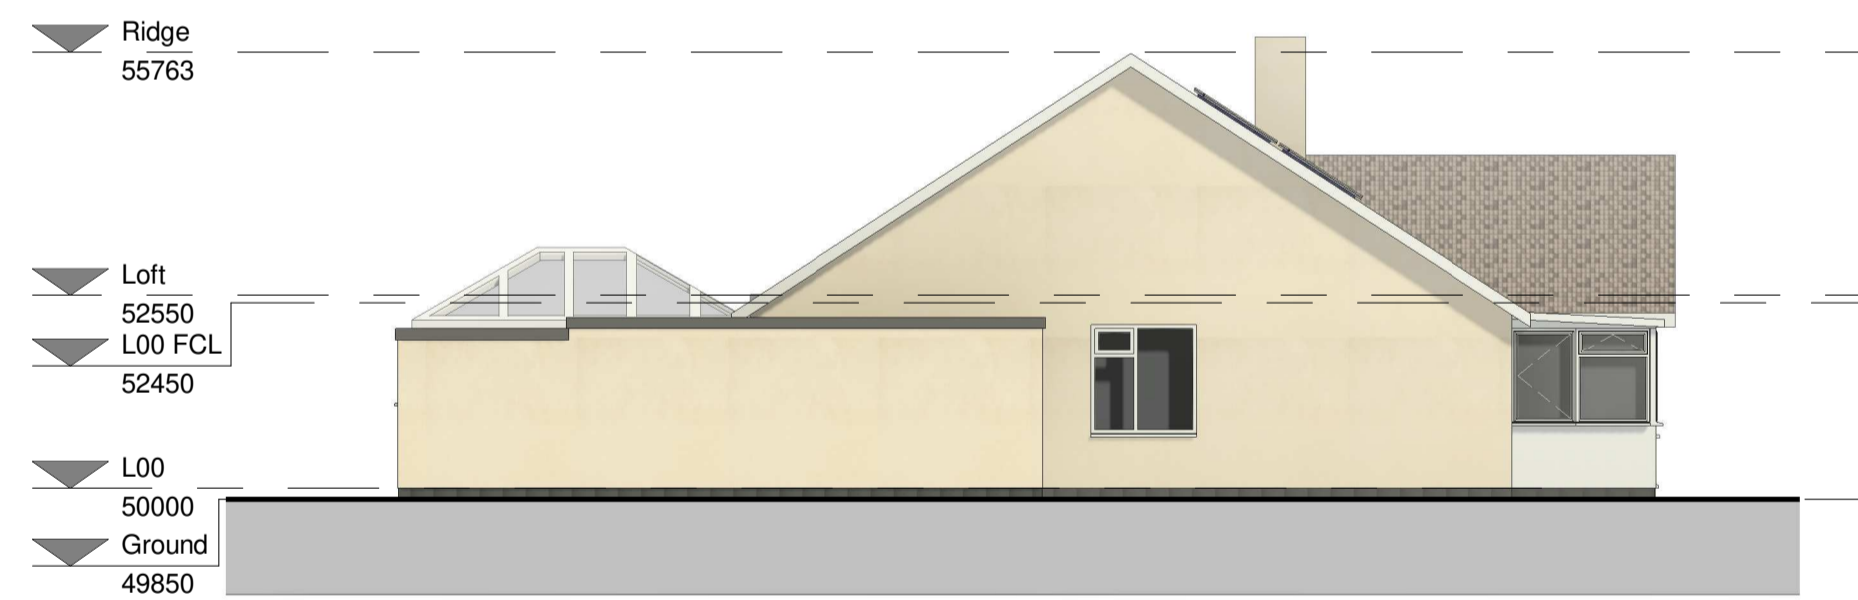**SE Elevation**  
1 : 100



**SW Elevation**  
1 : 100

Existing Elevations  
1126\_GA-E-EX

1	01.12.23	Planning application submitted to the council	NG
rev	date	description	drawn by
 			
T - 07890937652 W - www.lacazearchitecture.com E - natalie@lacazearchitecture.com			
<b>Client:</b> Mr and Ms Noy	<b>Drawn:</b> NG	<b>Date:</b> 10.23	
<b>Job:</b> Carnelloe, Marys Well Illogan TR16 4EG	<b>Scale:</b> 1:100 @ A1 1:200 @ A3	<b>Job no:</b> 1026	
<b>Drawing:</b> General Arrangement Existing Elevations	<b>Drawing:</b> 1126_GA-E-EX	<b>Rev.:</b> 1	

Note : THIS DRAWING IS THE COPYRIGHT OF LACAZE ARCHITECTURE and shall not in any way be utilised or reproduced without their prior written consent. All dimensions are to be checked on site or in the workshop by the contractor prior to commencing any works. Work only to figured dimensions. Any discrepancies to be reported to the Architect. DO NOT SCALE FROM THIS DRAWING FOR CONSTRUCTION PURPOSES.

**NOT FOR CONSTRUCTION**