


PRELIMINARY

FOR COMMENTS ONLY
NOT FOR CONSTRUCTION ISSUE




LOCATION PLAN 1:1250

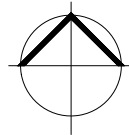


Ordnance Survey, (c) Crown Copyright 2023. All rights reserved. Licence number 100022432

- GENERAL NOTES:
1. Do not scale this drawing, use only figured dimensions;
 2. All dimensions are given in millimetres, levels are given in metres;
 3. All dimensions and conditions must be verified on site before commencing any work or making any shop drawings;
 4. This drawing shall be read in conjunction with all other relevant drawings, specifications and documentation issued in connection with this drawing;
 5. Any discrepancies between the drawing and site conditions must be brought to the attention of Eleven 10 Architecture Ltd. for resolution prior to conducting any construction work in that location or placement of orders for items relating to that location;
 6. All construction work shall comply with the current Building Regulations, requirements of the Local Authority and any current Codes of Practice and British Standards.

PROJECT TITLE
Proposed Solar Panel & Air Source Heat Pump Installation at Hannah More House, Church Street, Blagdon. BS40 7RY
for A & T Harcourt-Brown
© reserved to Eleven 10 Architecture Limited and is the property thereof, a CIAT registered practice and is not to be reproduced

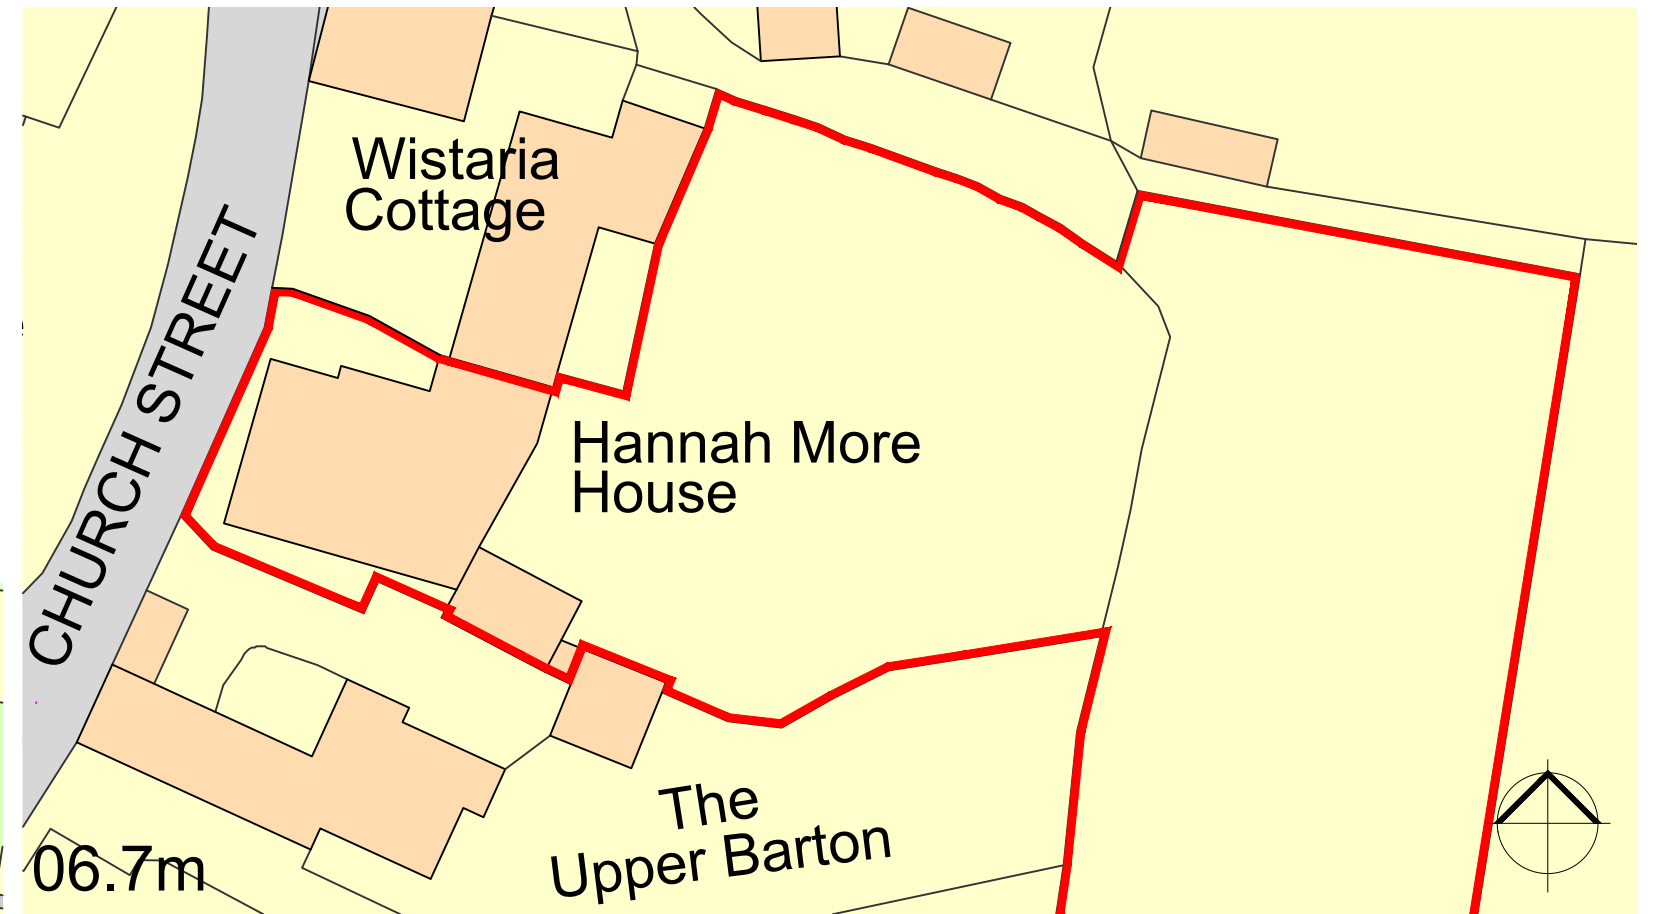

EXISTING BLOCK PLAN 1:500

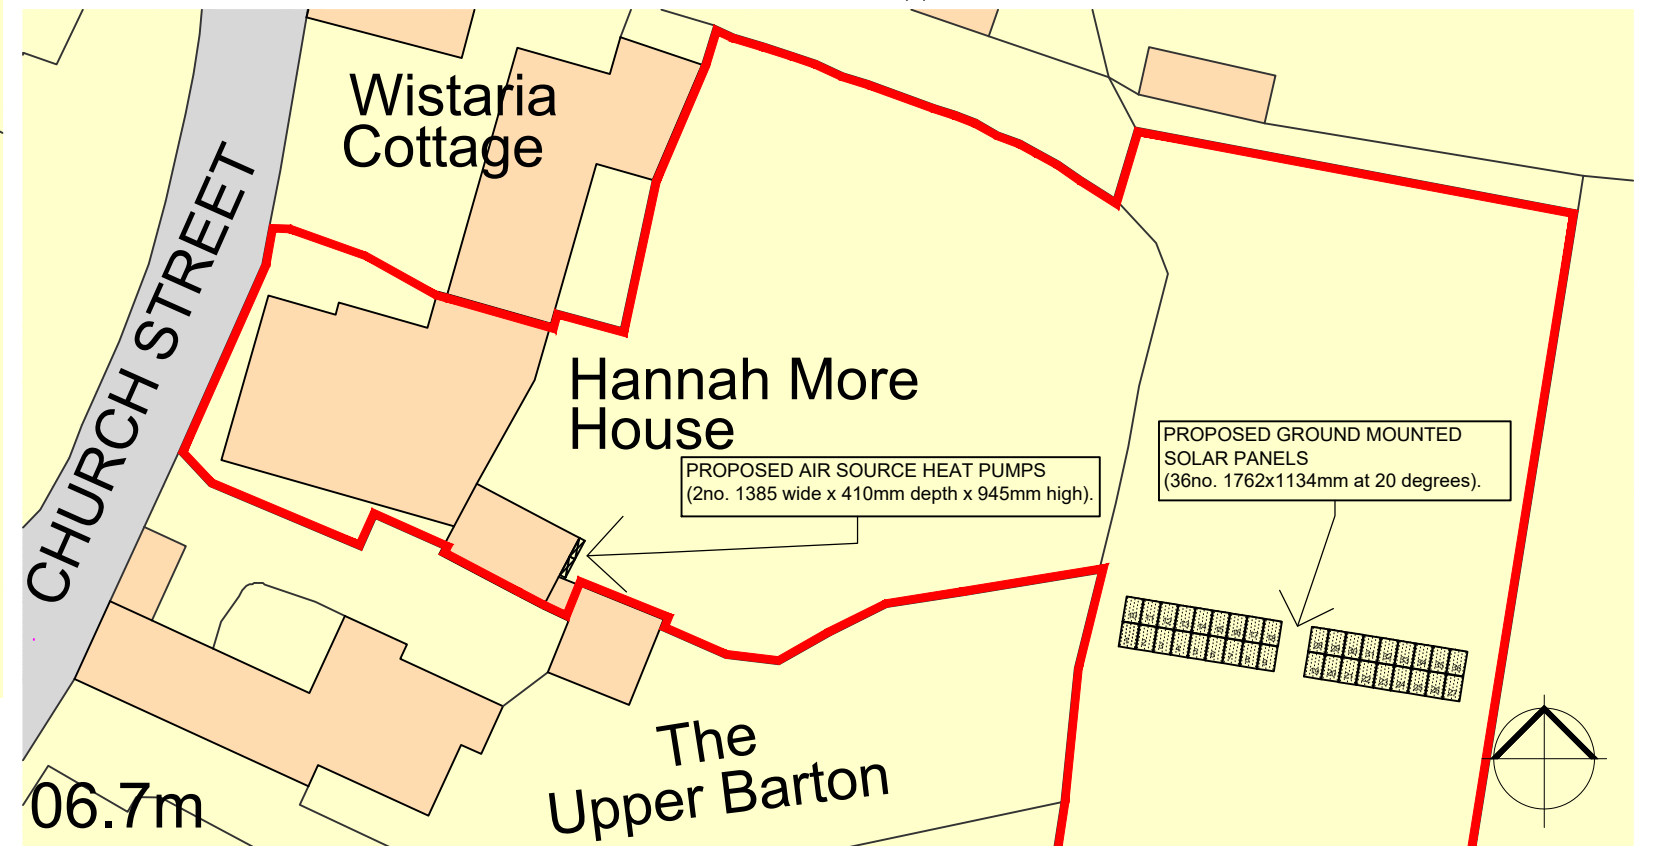

PROPOSED BLOCK PLAN 1:500



Rev.	By	Description	Date	Drawing Title	Date	Proj.
				LOCATION PLAN & BLOCK PLAN	19.10.2023	368
					Scale	1:1250 & 1:500@A3 Drawn DJG
					Drawing Number	

368/D/01-PRELIM



LONDON 0208 949 6509 | TAUNTON 01823 478021
E: office@eleven10.co.uk