


Location Plan

Site Address: Shipway Gate Farm, Sheepway, Portbury, BS20 7TB

Date Produced: 29-Nov-2023

Scale: 1:2500 @A4

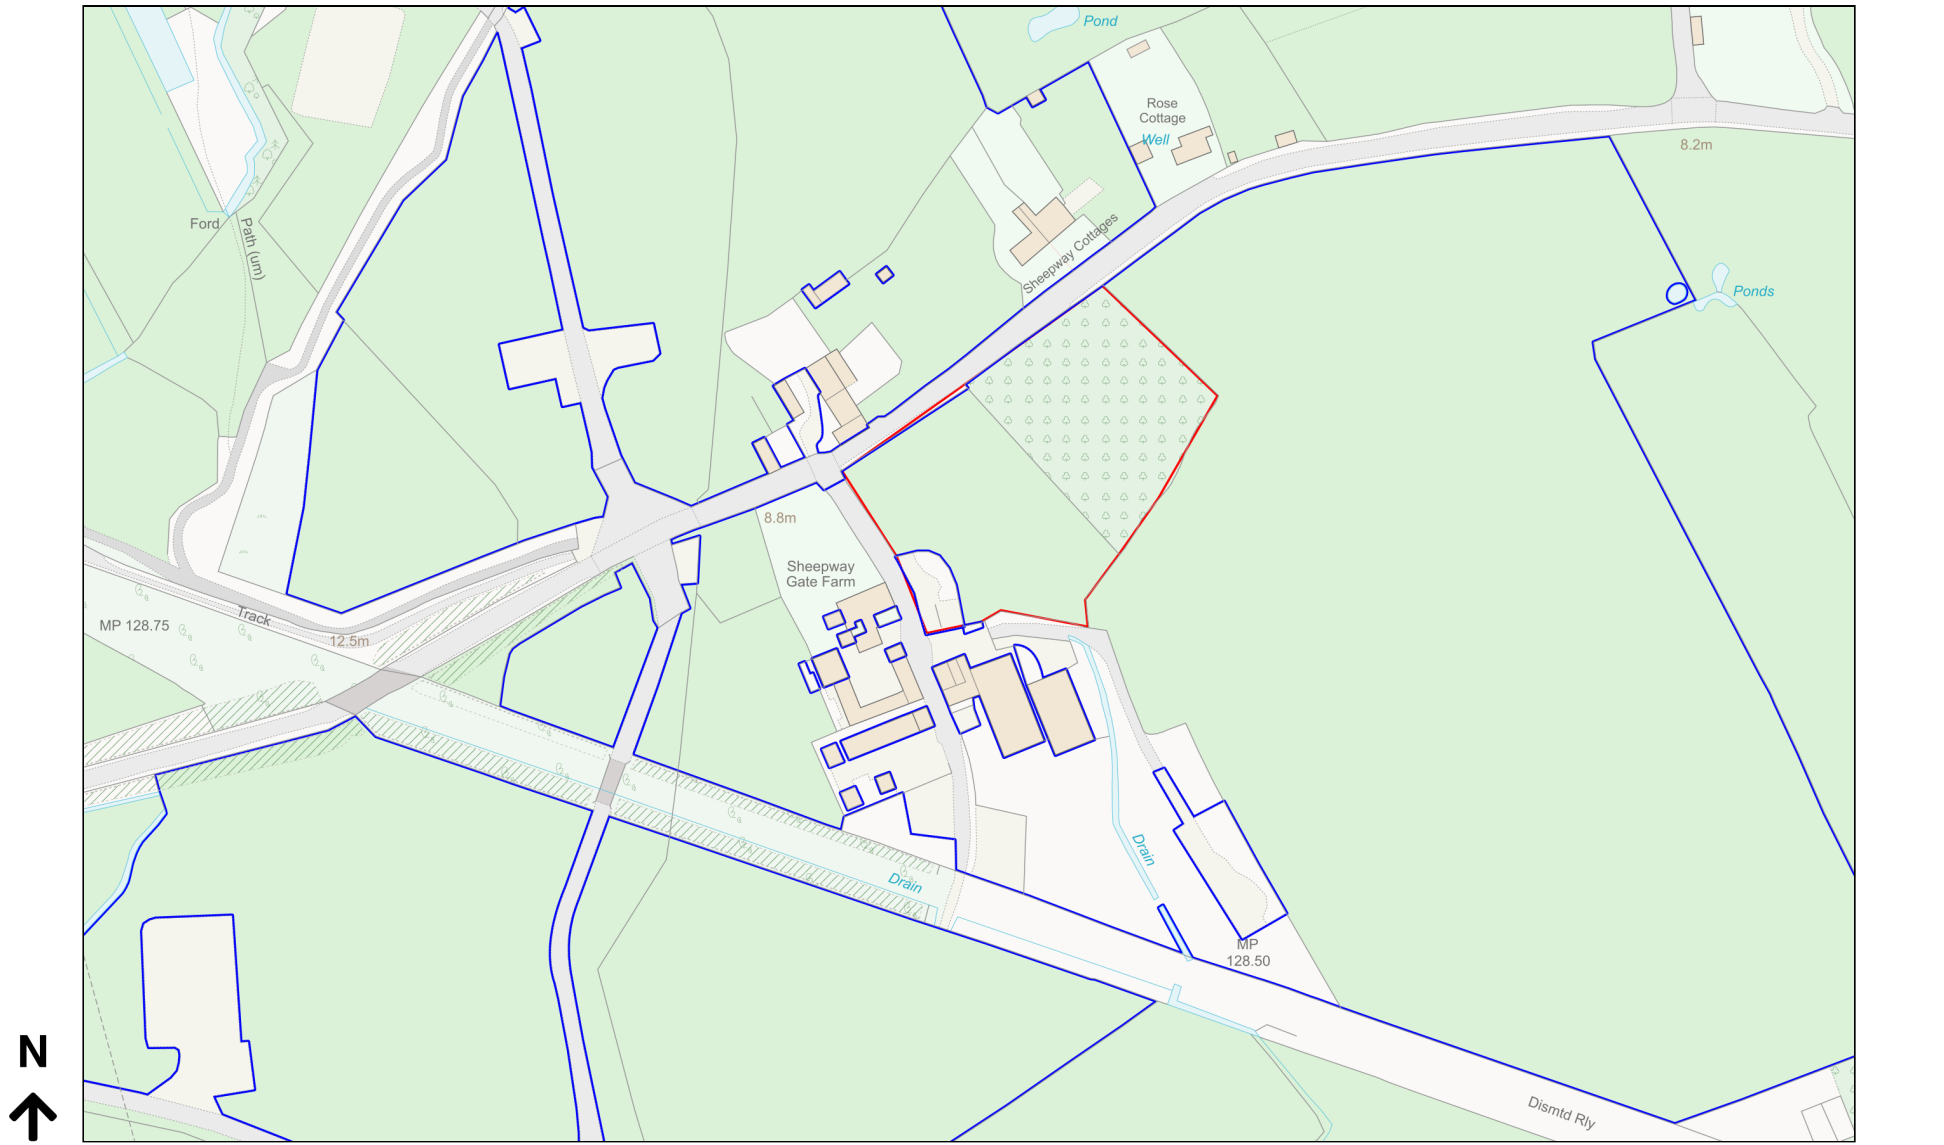

Planning Portal Reference: PP-12640138v1

