


DRAWING SCALE: 1:50

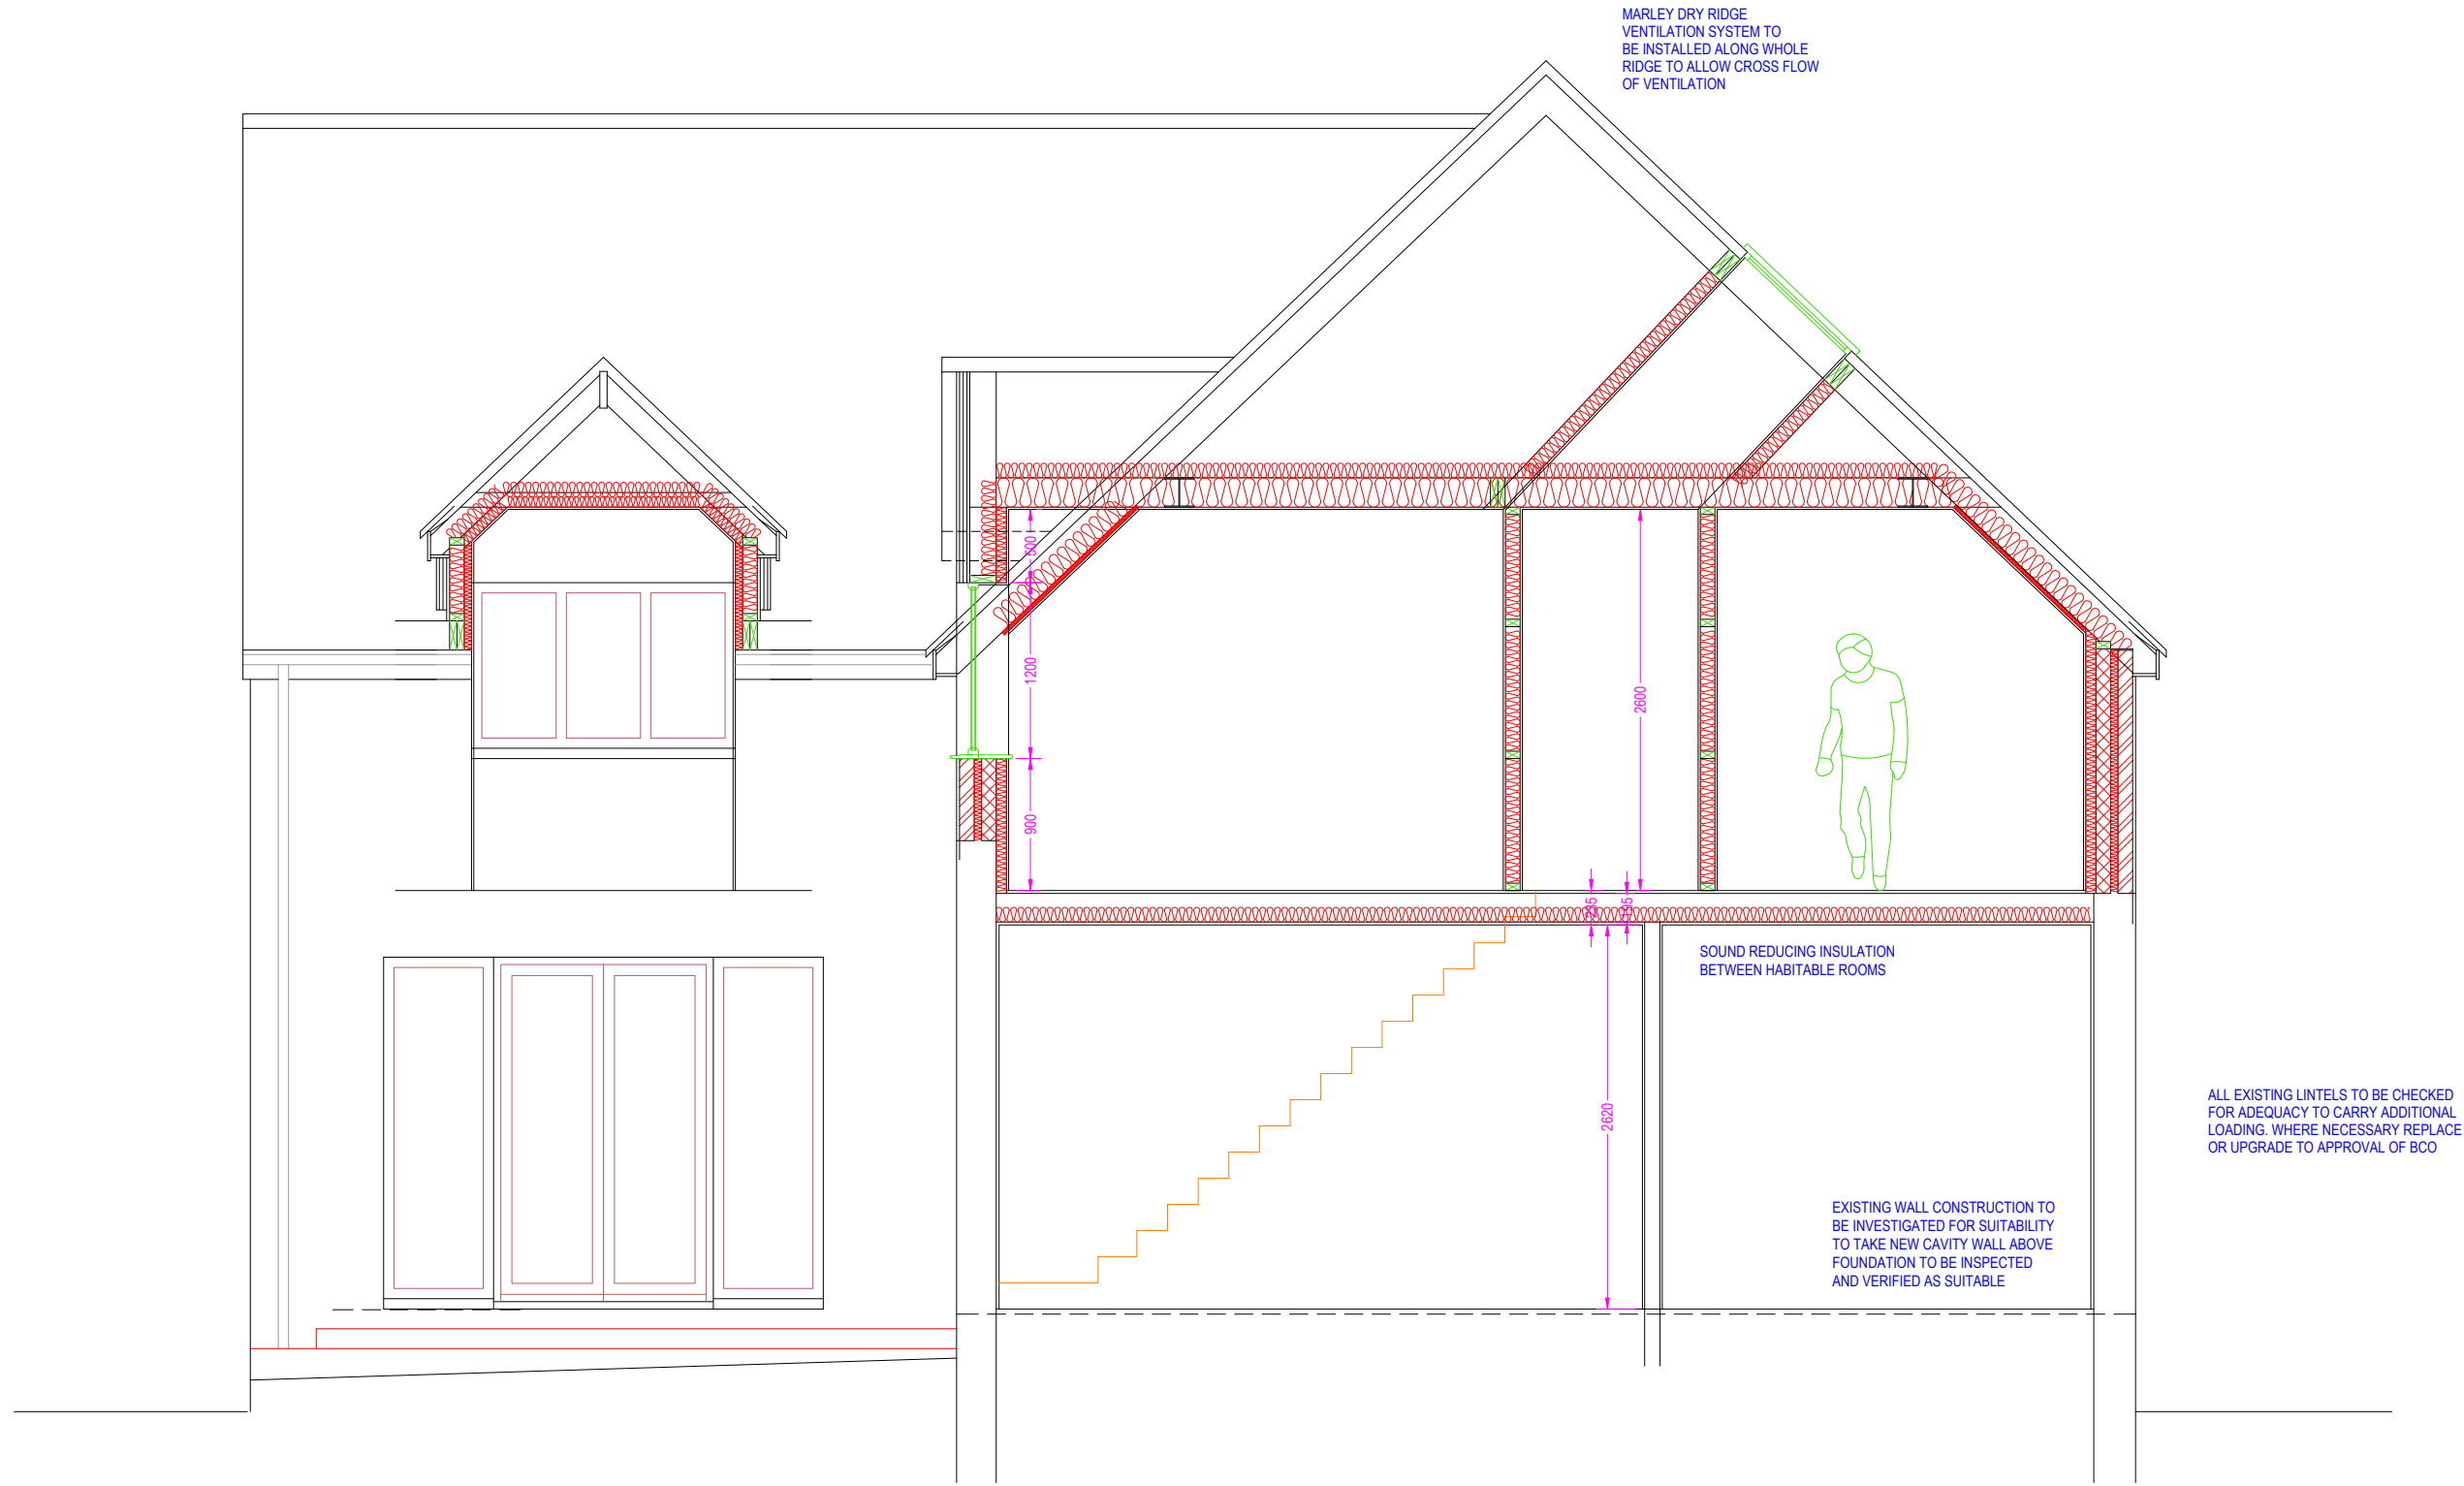

PROPOSED SECTION 1:50 @ A3

IF IN DOUBT - ASK

COPYRIGHT CITYSCAPE ARCHITECTURE LTD

ALL DIMENSIONS, LEVELS AND ANGLES TO BE CHECKED ON SITE BY CONTRACTOR

ALL BOUNDARIES ARE ASSUMED AND WE ACCEPT NO LIABILITY FOR BOUNDARY INACCURACY

YOU ARE REMINDED OF YOUR RESPONSIBILITIES UNDER THE PARTY WALL ETC. ACT. 1996 WHERE APPLICABLE

RESPONSIBILITY IS NOT ACCEPTED FOR ERRORS MADE BY OTHERS IN SCALING FROM THIS DRAWING

ALL DRAIN RUNS EXISTING AND PROPOSED ARE TO BE VERIFIED ON SITE DUE TO RESTRICTED ACCESS - ENSURE ALL CONNECTIONS MADE TO CORRECT SYSTEMS

CLIENT: WEBBER

SITE: 11 FROG LANE, FELTON, BRISTOL, BRISTOL BS40 9JN

T: 0117 900 0124

W: www.aboplans.co.uk

E: mail@aboplans.co.uk

SCHEME: DOUBLE STOREY EXTENSION AND SINGLE STOREY EXTENSION

TO BE READ IN CONJUNCTION WITH: Z-798-S001

DRAWING NUMBER: Z-798-D017

REVISION:

X

DATE: 13TH NOVEMBER 2023

CITYSCAPE ARCHITECTURE