


DRAWING SCALE: 1:100

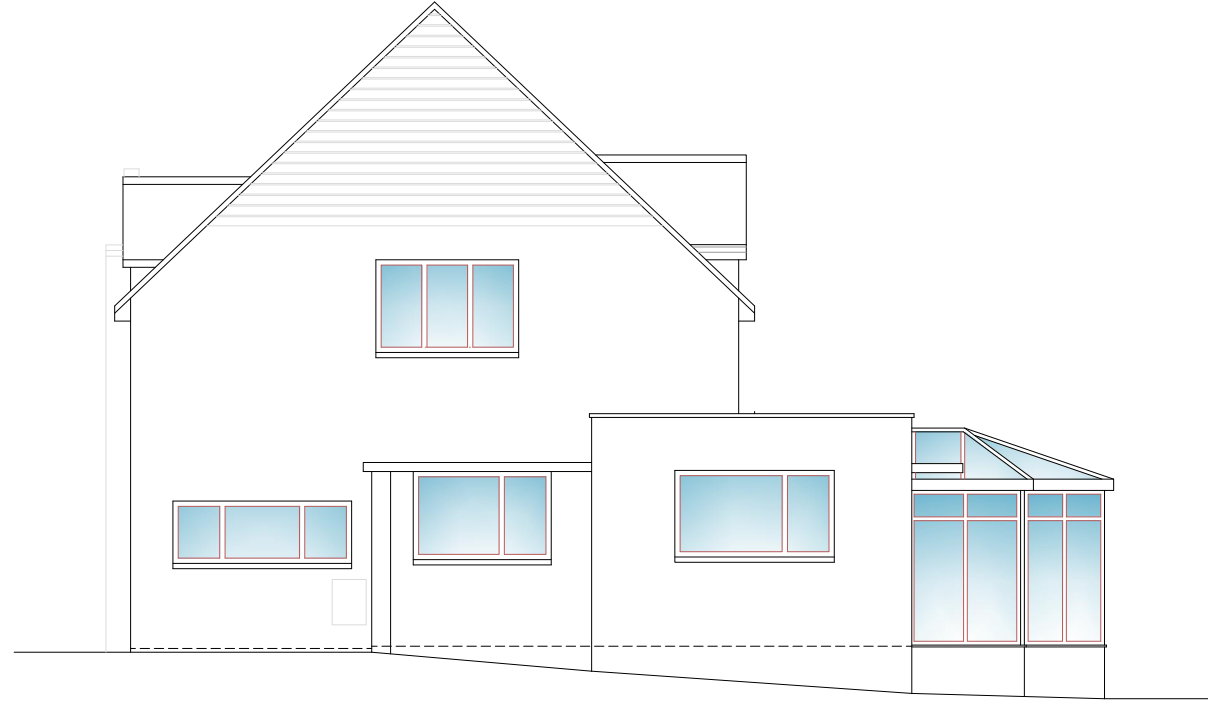


FIRST CEILING

FIRST FLOOR  
GROUND CEILING

GROUND FLOOR

PLANNING APPROVED WEST (FRONT) ELEVATION 1:100 @ A3

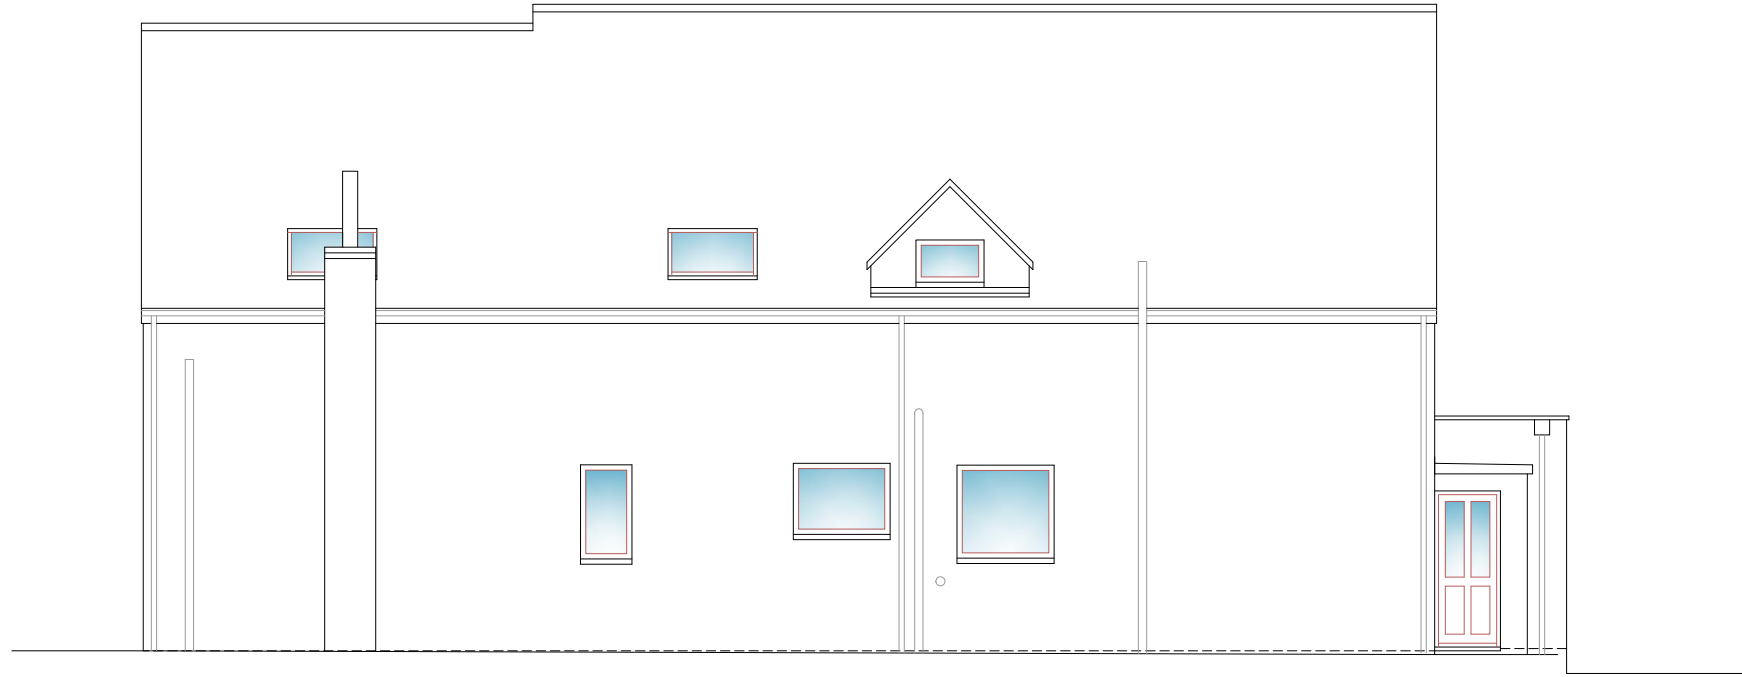

FIRST CEILING

FIRST FLOOR  
GROUND CEILING

GROUND FLOOR

PLANNING APPROVED NORTH (SIDE) ELEVATION 1:100 @ A3

IF IN DOUBT - ASK  
COPYRIGHT CITYSCAPE ARCHITECTURE LTD  
ALL DIMENSIONS, LEVELS AND ANGLES TO BE CHECKED ON SITE BY CONTRACTOR  
ALL BOUNDARIES ARE ASSUMED AND WE ACCEPT NO LIABILITY FOR BOUNDARY INACCURACY  
YOU ARE REMINDED OF YOUR RESPONSIBILITIES UNDER THE 'PARTY WALL ETC. ACT. 1996 WHERE APPLICABLE  
RESPONSIBILITY IS NOT ACCEPTED FOR ERRORS MADE BY OTHERS IN SCALING FROM THIS DRAWING  
ALL DRAIN RUNS EXISTING AND PROPOSED ARE TO BE VERIFIED ON SITE DUE TO RESTRICTED ACCESS - ENSURE ALL CONNECTIONS MADE TO CORRECT SYSTEMS

**CITYSCAPE**  
ARCHITECTURE

T: 0117 900 0124  
W: [www.aboplans.co.uk](http://www.aboplans.co.uk)  
E: [mail@aboplans.co.uk](mailto:mail@aboplans.co.uk)

CLIENT: WEBBER  
SITE:  
11 FROG LANE, FELTON, BRISTOL, BS40 9JN

SCHEME:  
DOUBLE STOREY EXTENSION AND SINGLE STOREY EXTENSION  
TO BE READ IN CONJUNCTION WITH: Z-798-S001  
DRAWING NUMBER: Z-798-D009

REVISION:  
**X**

DATE: 13TH NOVEMBER 2023