


DRAWING SCALE: 1:50

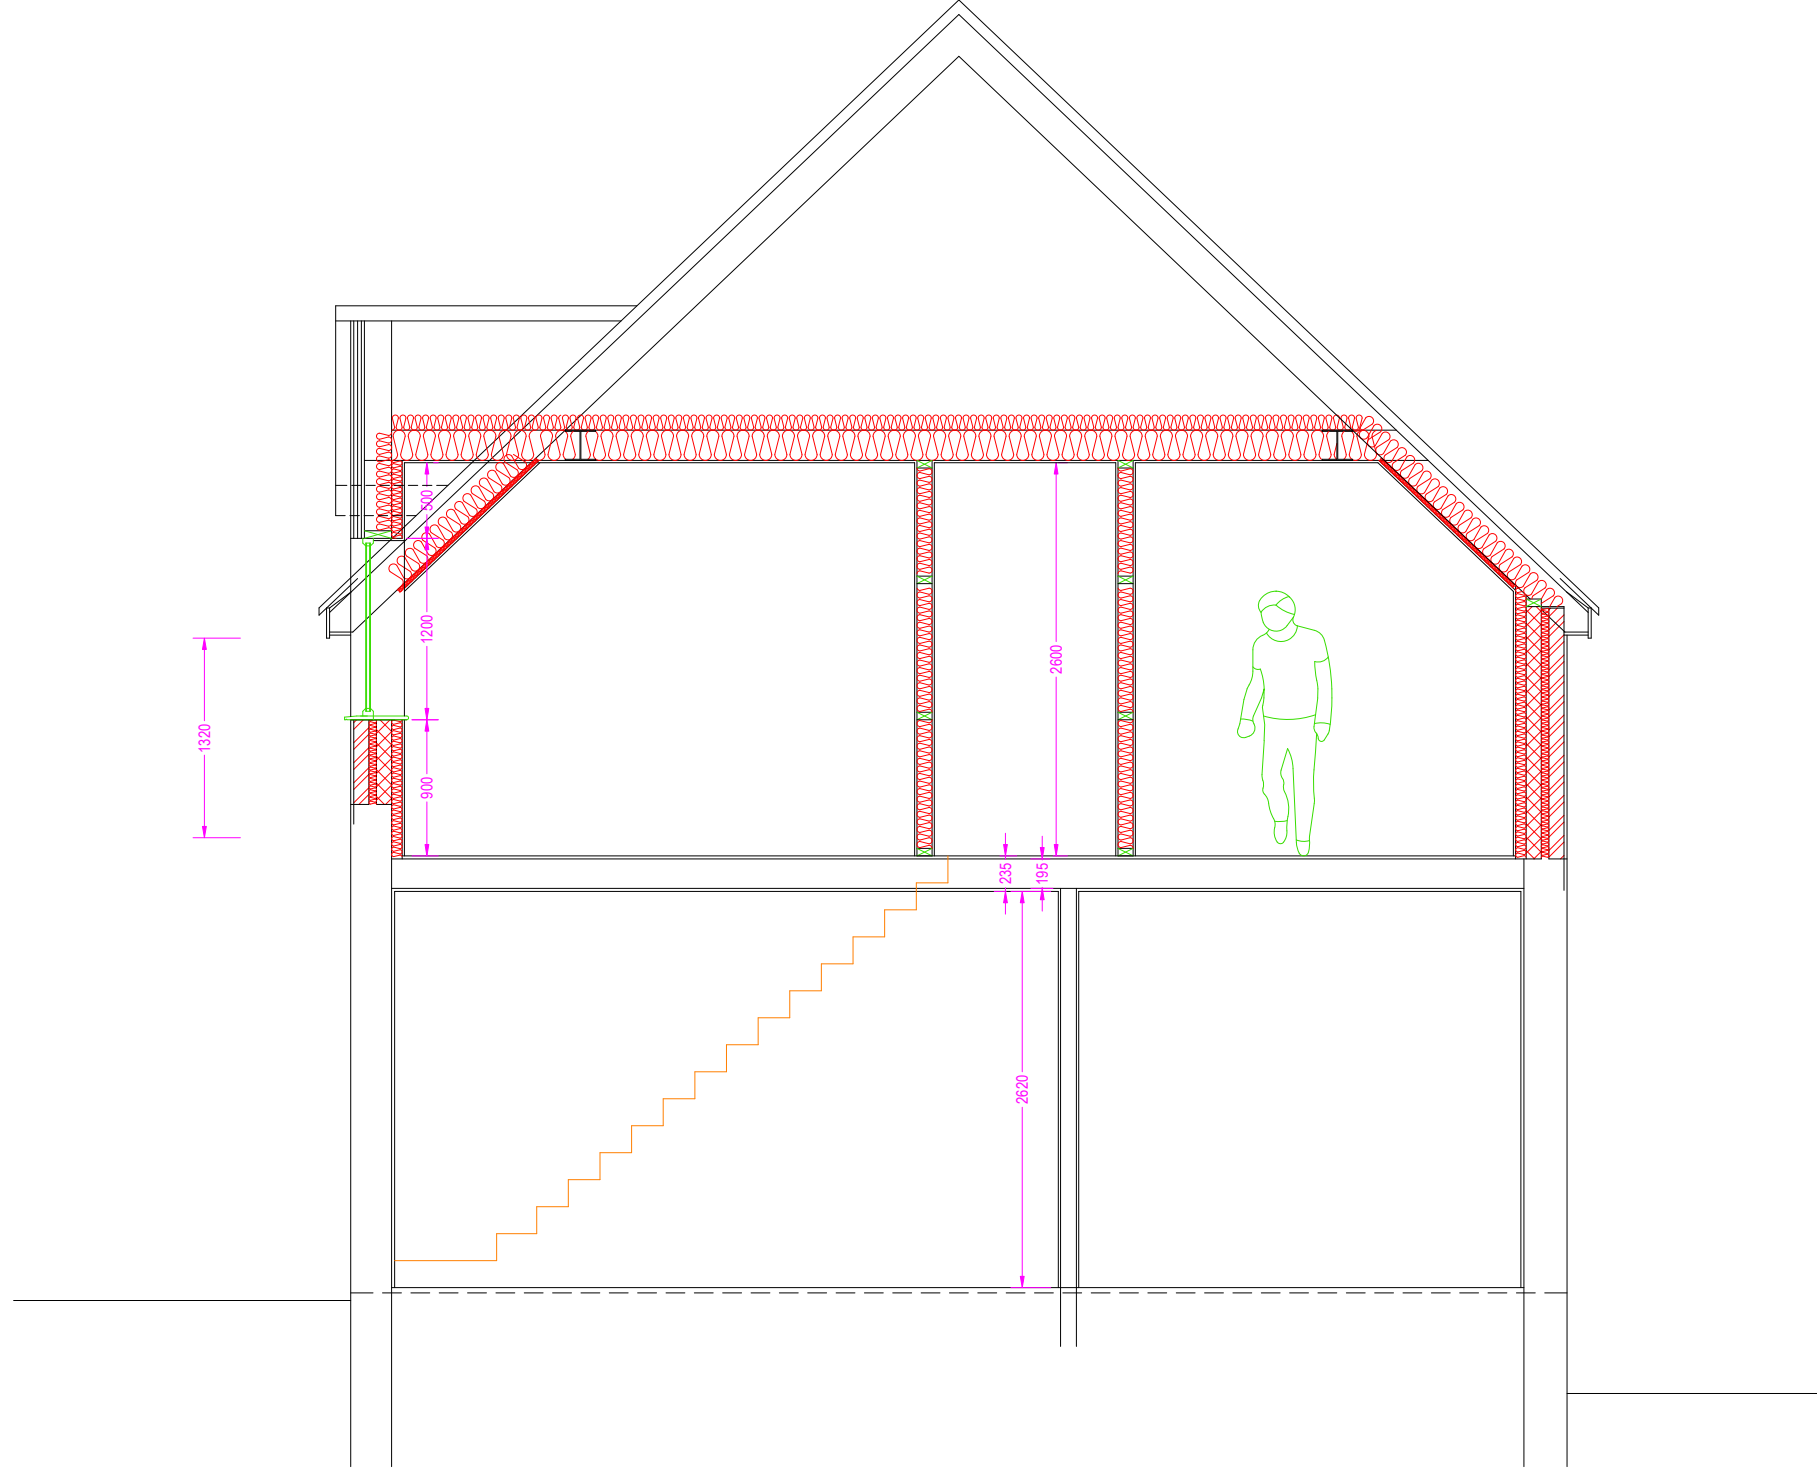

PROPOSED SECTION 1:50 @ A3

IF IN DOUBT - ASK
 COPYRIGHT CITYSCAPE ARCHITECTURE LTD
 ALL DIMENSIONS, LEVELS AND ANGLES TO BE CHECKED ON SITE BY CONTRACTOR
 ALL BOUNDARIES ARE ASSUMED AND WE ACCEPT NO LIABILITY FOR BOUNDARY INACCURACY
 YOU ARE REMINDED OF YOUR RESPONSIBILITIES UNDER THE PARTY WALL ETC. ACT. 1996 WHERE APPLICABLE
 RESPONSIBILITY IS NOT ACCEPTED FOR ERRORS MADE BY OTHERS IN SCALING FROM THIS DRAWING
 ALL DRAIN RUNS EXISTING AND PROPOSED ARE TO BE VERIFIED ON SITE DUE TO RESTRICTED ACCESS - ENSURE ALL CONNECTIONS MADE TO CORRECT SYSTEMS

CITYSCAPE
 ARCHITECTURE

T: 0117 900 0124
 W: www.aboplans.co.uk
 E: mail@aboplans.co.uk

CLIENT: WEBBER
 SITE:
 11 FROG LANE, FELTON, BRISTOL, BRISTOL BS40 9JN

SCHEME:
 DOUBLE STOREY EXTENSION AND SINGLE STOREY EXTENSION
 TO BE READ IN CONJUNCTION WITH: Z-798-S001
 DRAWING NUMBER: Z-798-D011

REVISION:
 X

DATE: 13TH NOVEMBER 2023