


Metres
1:50 1m 0 1m 2m 3m 4m 5m

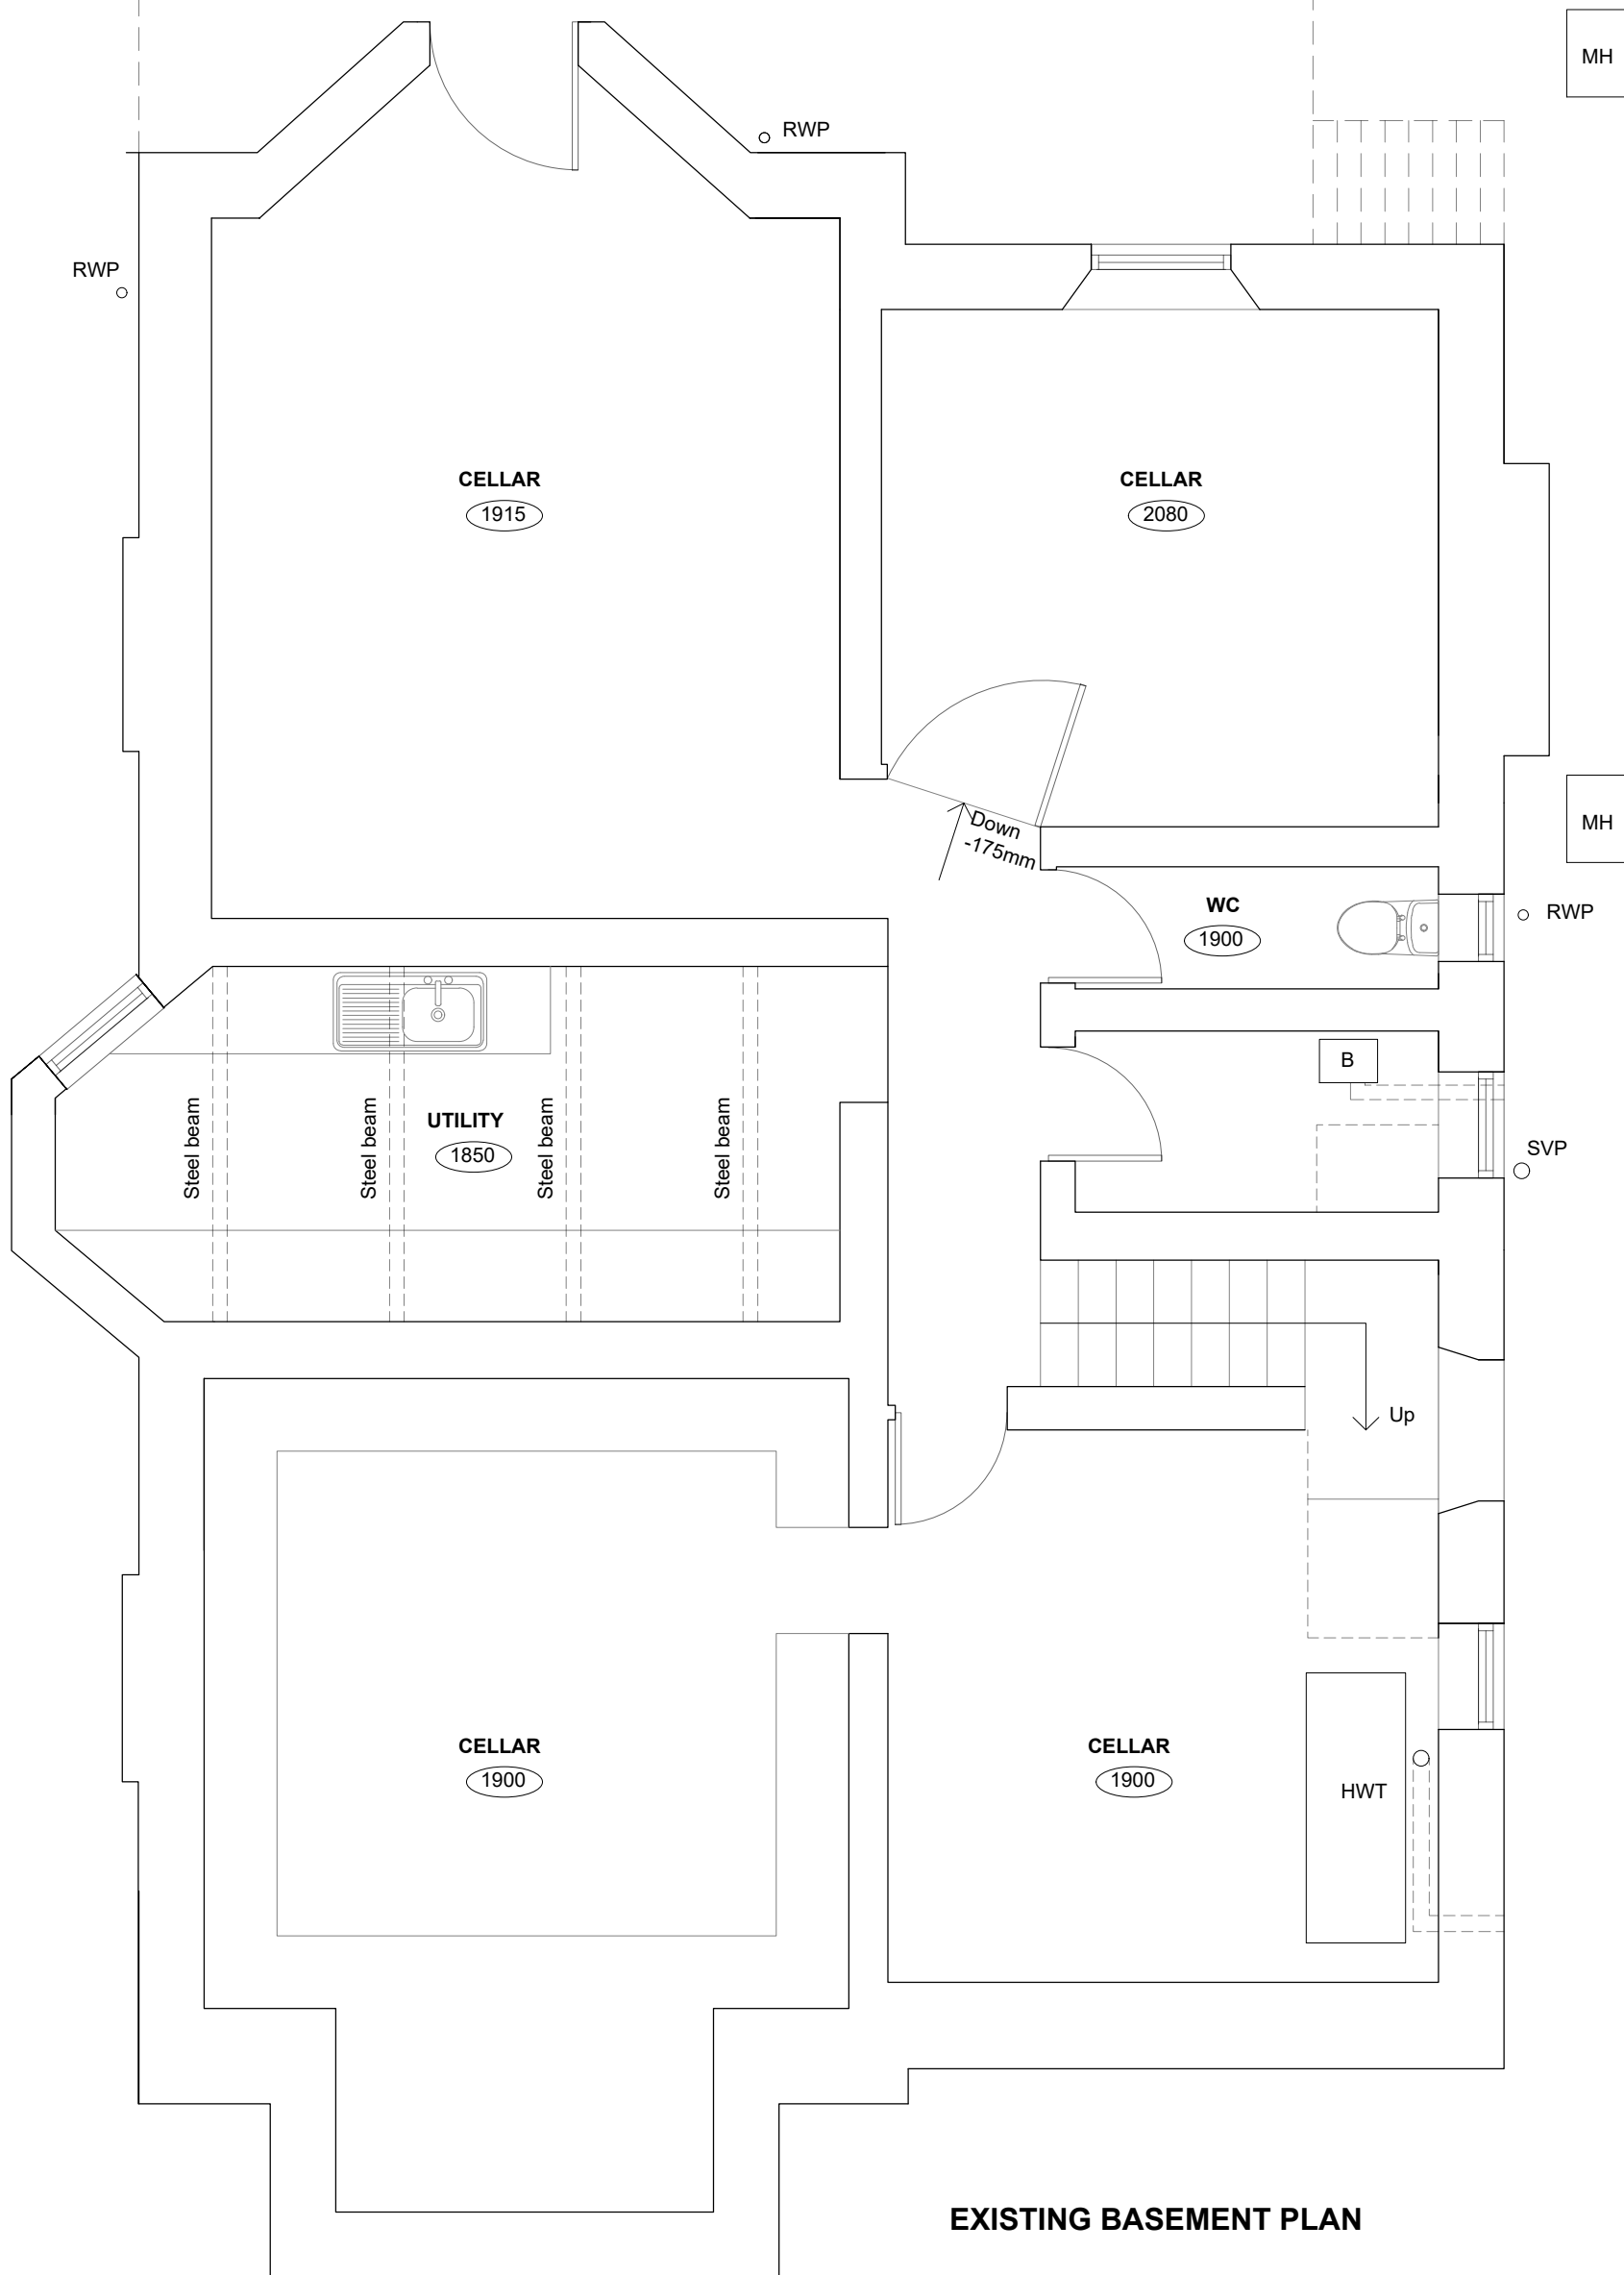

EXISTING BASEMENT PLAN

A3 SHEET

JLS Design Services



23 High Street, Yatton
North Somerset
BS49 4JD

T. 01934 838 152
E. Office@jlsdesignservices.co.uk
W. www.jlsdesignservices.co.uk

JOB No. JLS/2023/0107	DRAWN MS	DATE 19/09/2023	REV
--------------------------	-------------	--------------------	-----

NOTES

General Notes

This drawing and design is copyright to JLS Design Services and remains the property of JLS Design Services, and as such the contents must not be disclosed to anyone or reproduced in any way without prior consent from JLS Design Services.

PROJECT
FORMATION OF SIDE DORMER TO ATTIC STOREY, SINGLE STOREY
REAR BASEMENT EXTENSION INCORPORATING ROOF BALCONY
AND PART BASEMENT ALTERATIONS/CONVERSION

ADDRESS
7 THE AVENUE, CLEVEDON, BS21 7EB

DRAWING TITLE
EXISTING BASEMENT PLAN

SCALE 1:50	SIZE A3 SHEET	DRAWING NUMBER JLS-4
---------------	------------------	--------------------------------