



DO NOT SCALE

THIS DRAWING IS PREPARED SOLELY FOR DESIGN AND PLANNING SUBMISSION PURPOSES. IT IS NOT INTENDED OR SUITABLE FOR EITHER BUILDING REGULATIONS OR CONSTRUCTION PURPOSES AND SHOULD NOT BE USED FOR SUCH.

THE DRAWING AND THE WORKS DEPICTED ARE THE COPYRIGHT OF MEL ARCHITECT AND MAY NOT BE REPRODUCED EXCEPT BY WRITTEN PERMISSION.

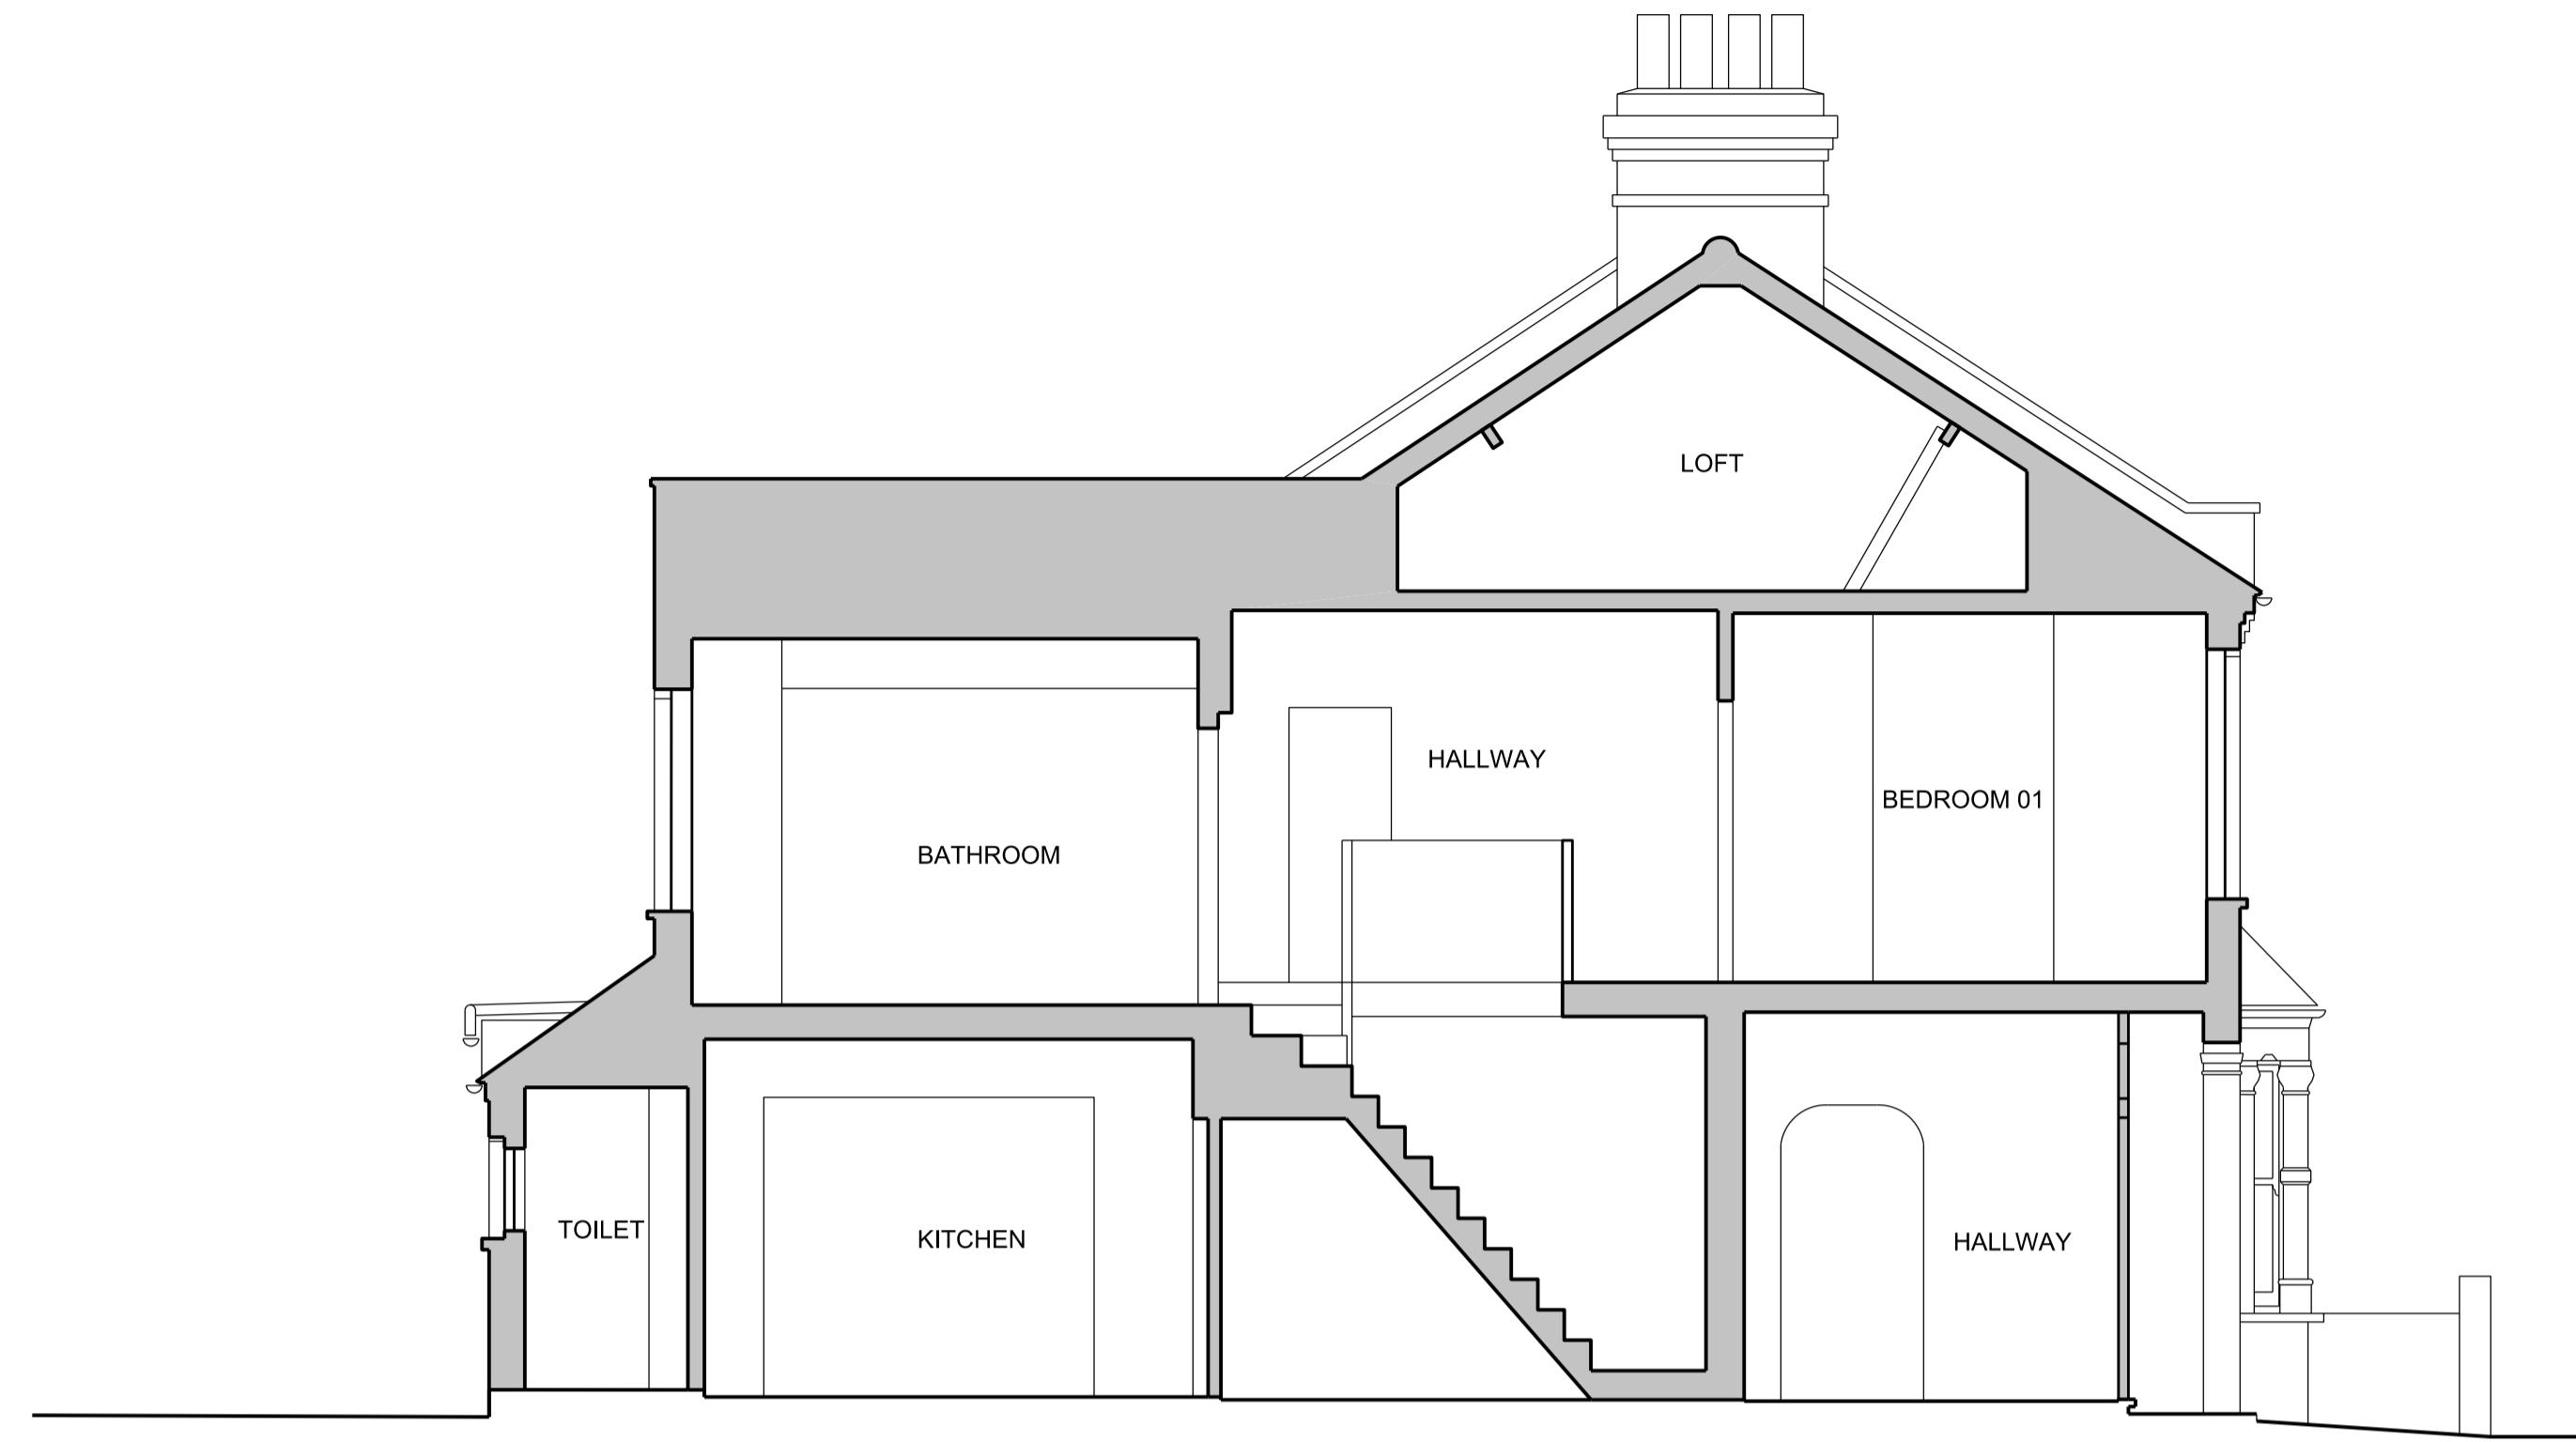

01 EXISTING SECTION AA

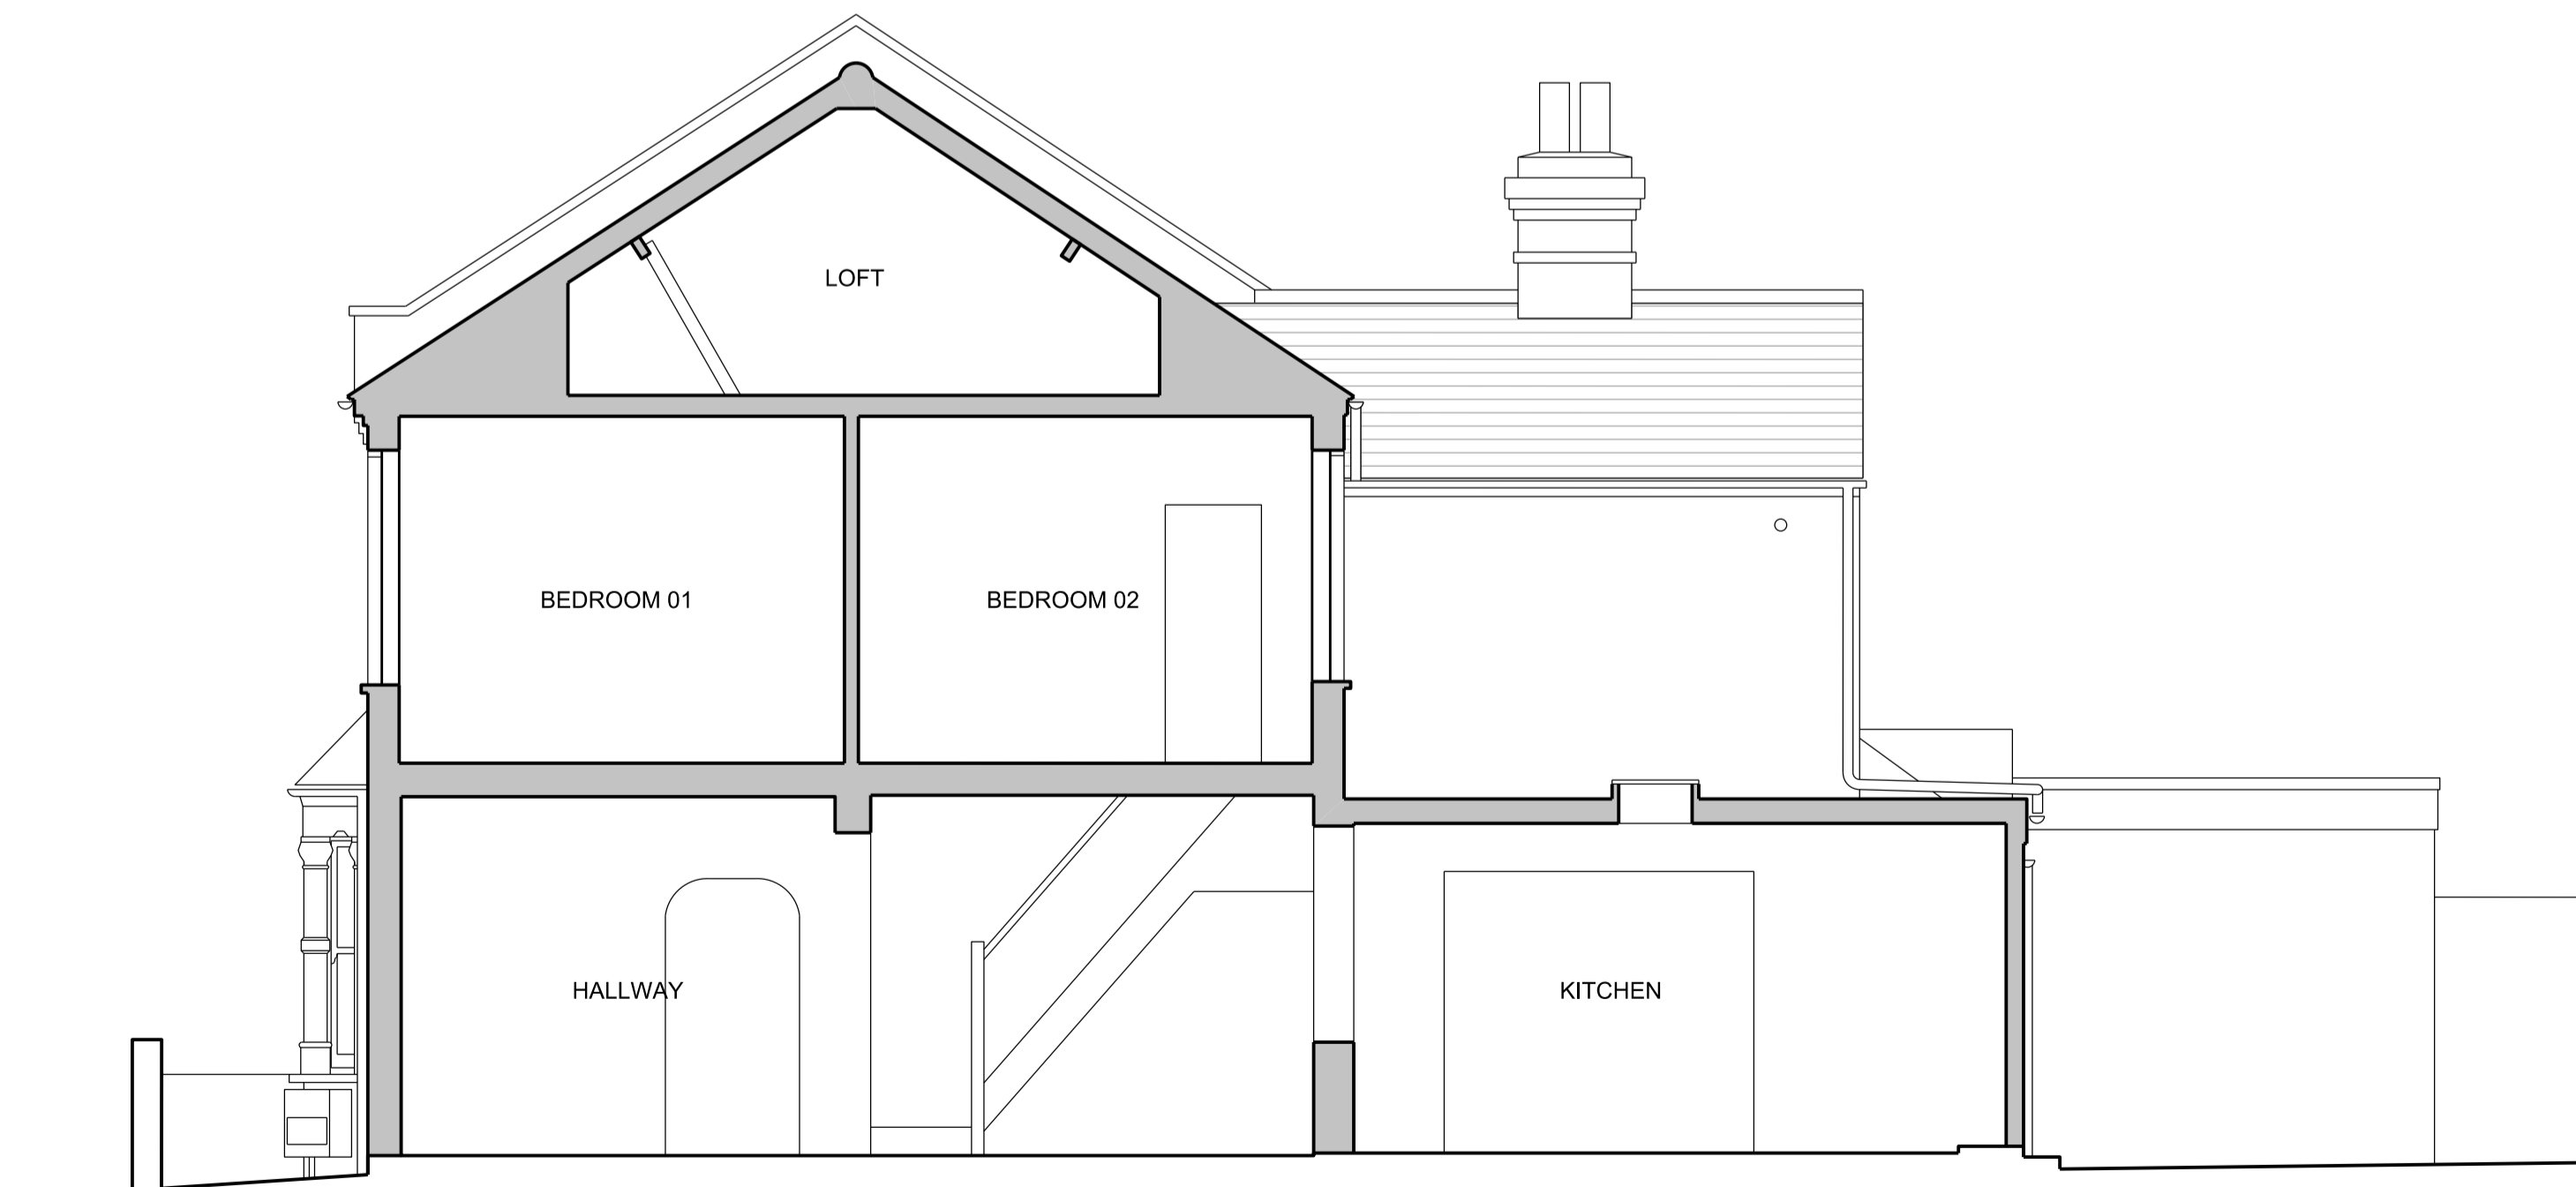

02 EXISTING SECTION BB



REV	DATE	DESCRIPTION
P1	JUN 23	PRELIMINARY

MEL ARCHITECT
TEL: 0700 7102 070
EMAIL: MEL@MELARCHITECT.CO.UK
INSTA: @MELARCHITECT

JOB 34 ALPHA ROAD
DRG
EXISTING SECTIONS AA & BB

DRG No 0081-012 REV 01

SCALE 1:50@A1 DATE JUN 23

DRAWING STATUS **PRELIMINARY**