



DO NOT SCALE

THIS DRAWING IS PREPARED SOLELY FOR DESIGN AND PLANNING SUBMISSION PURPOSES. IT IS NOT INTENDED OR SUITABLE FOR EITHER BUILDING REGULATIONS OR CONSTRUCTION PURPOSES AND SHOULD NOT BE USED FOR SUCH.

THE DRAWING AND THE WORKS DEPICTED ARE THE COPYRIGHT OF MEL ARCHITECT AND MAY NOT BE REPRODUCED EXCEPT BY WRITTEN PERMISSION.

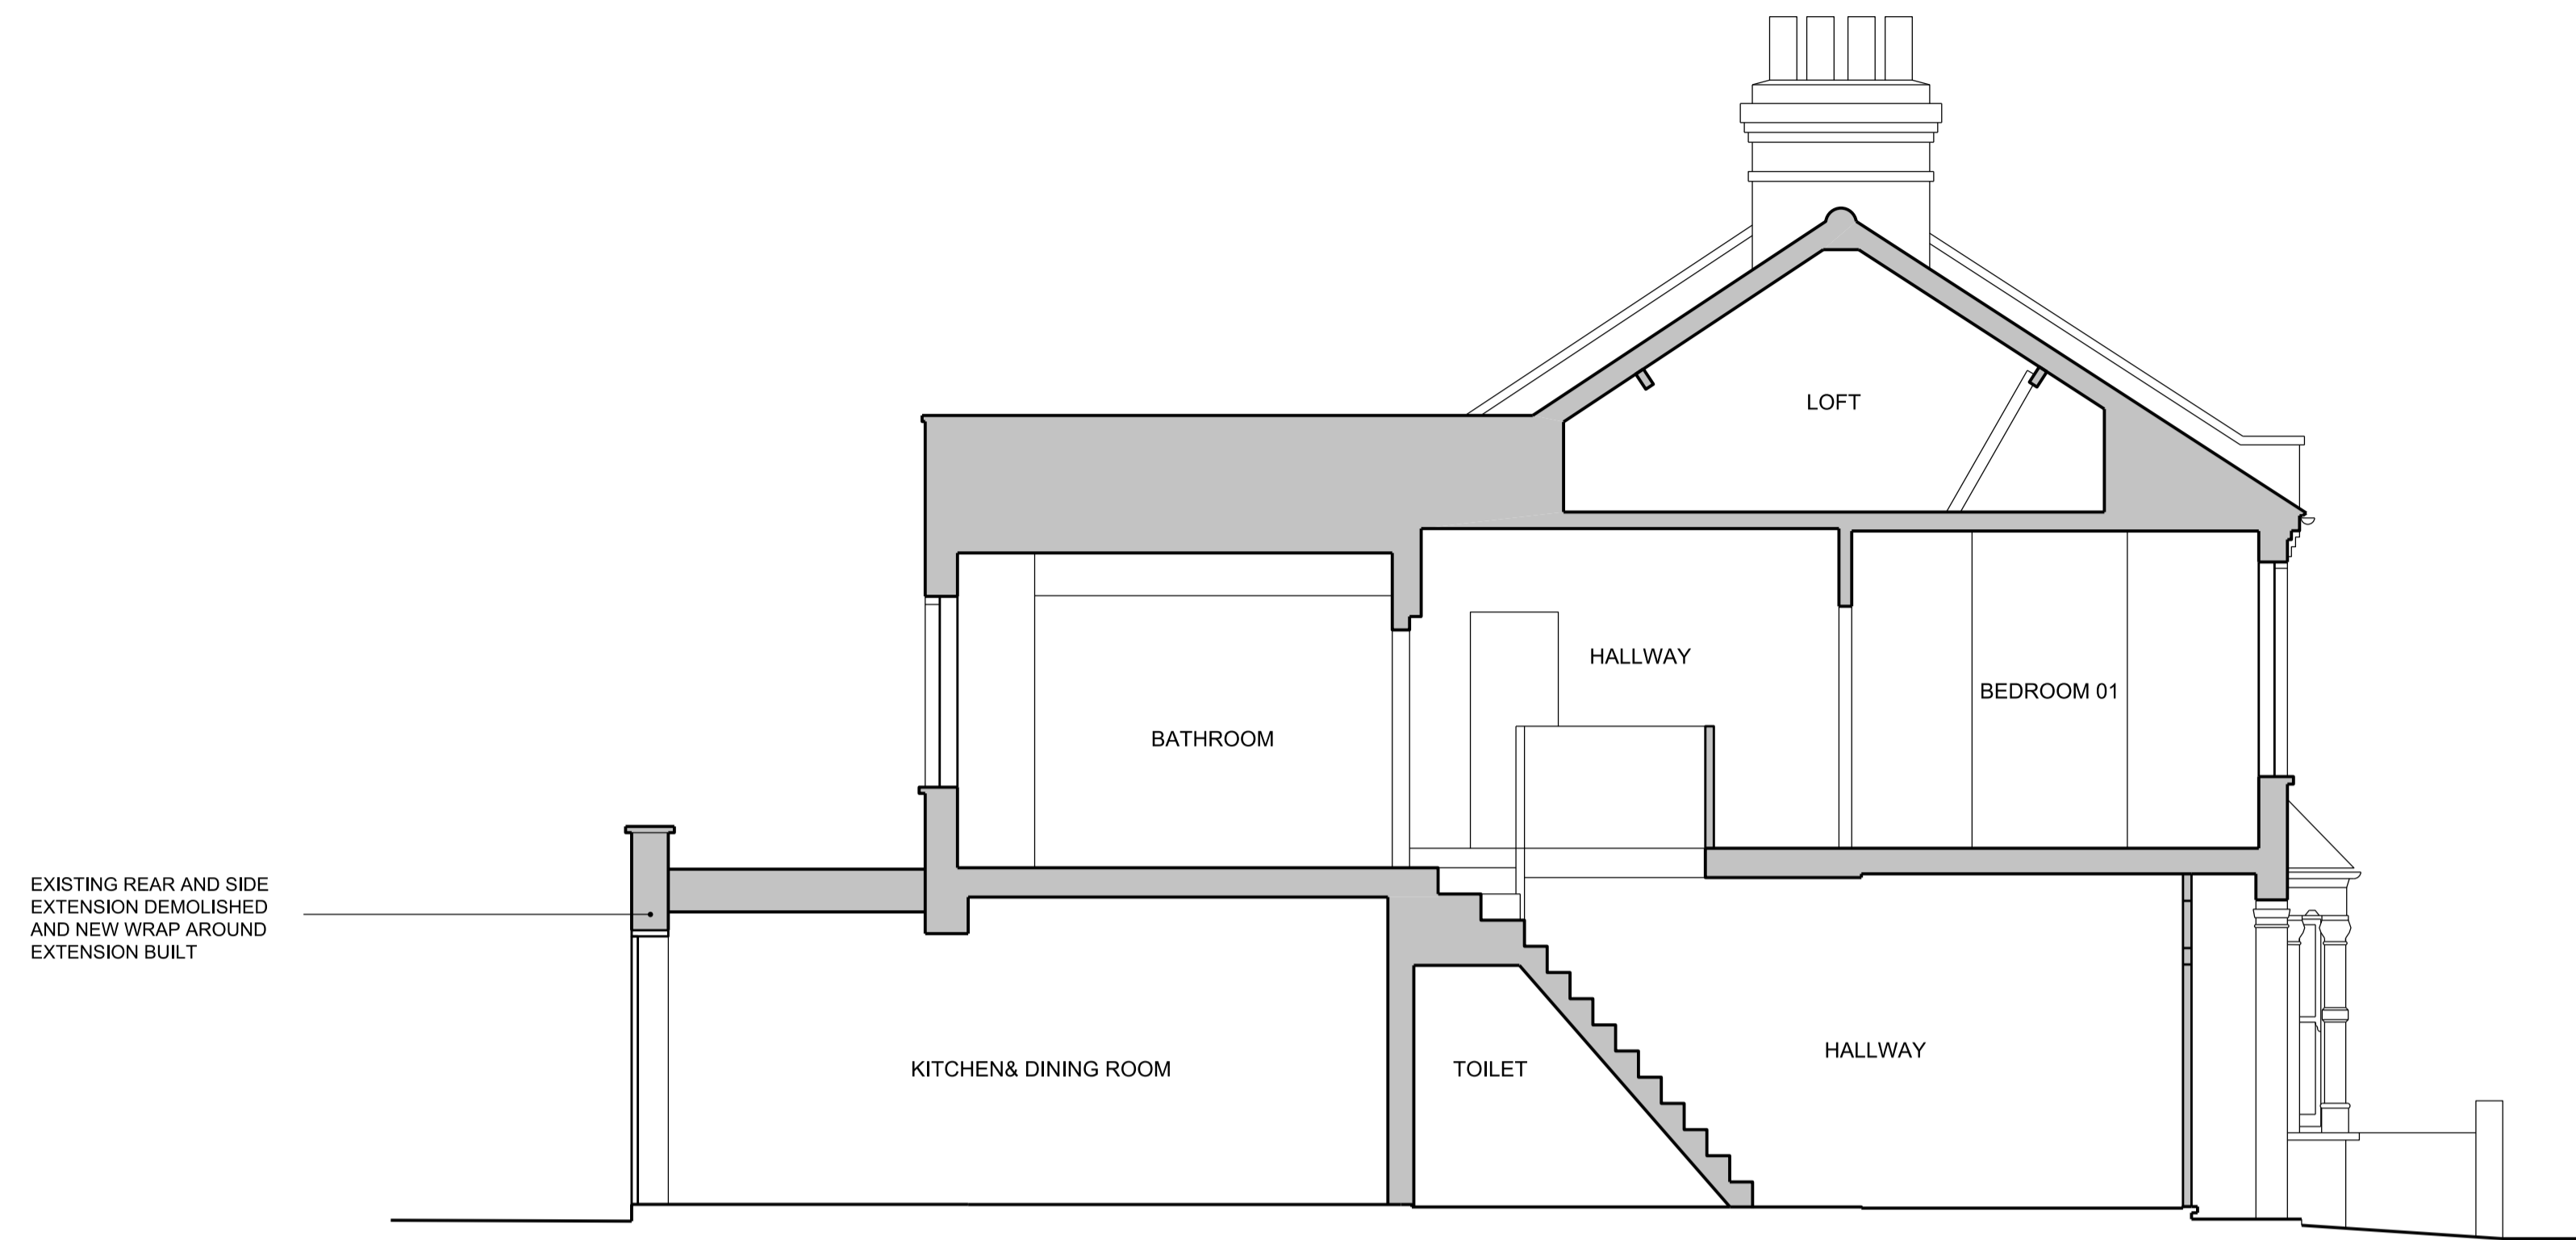

01 PROPOSED SECTION AA

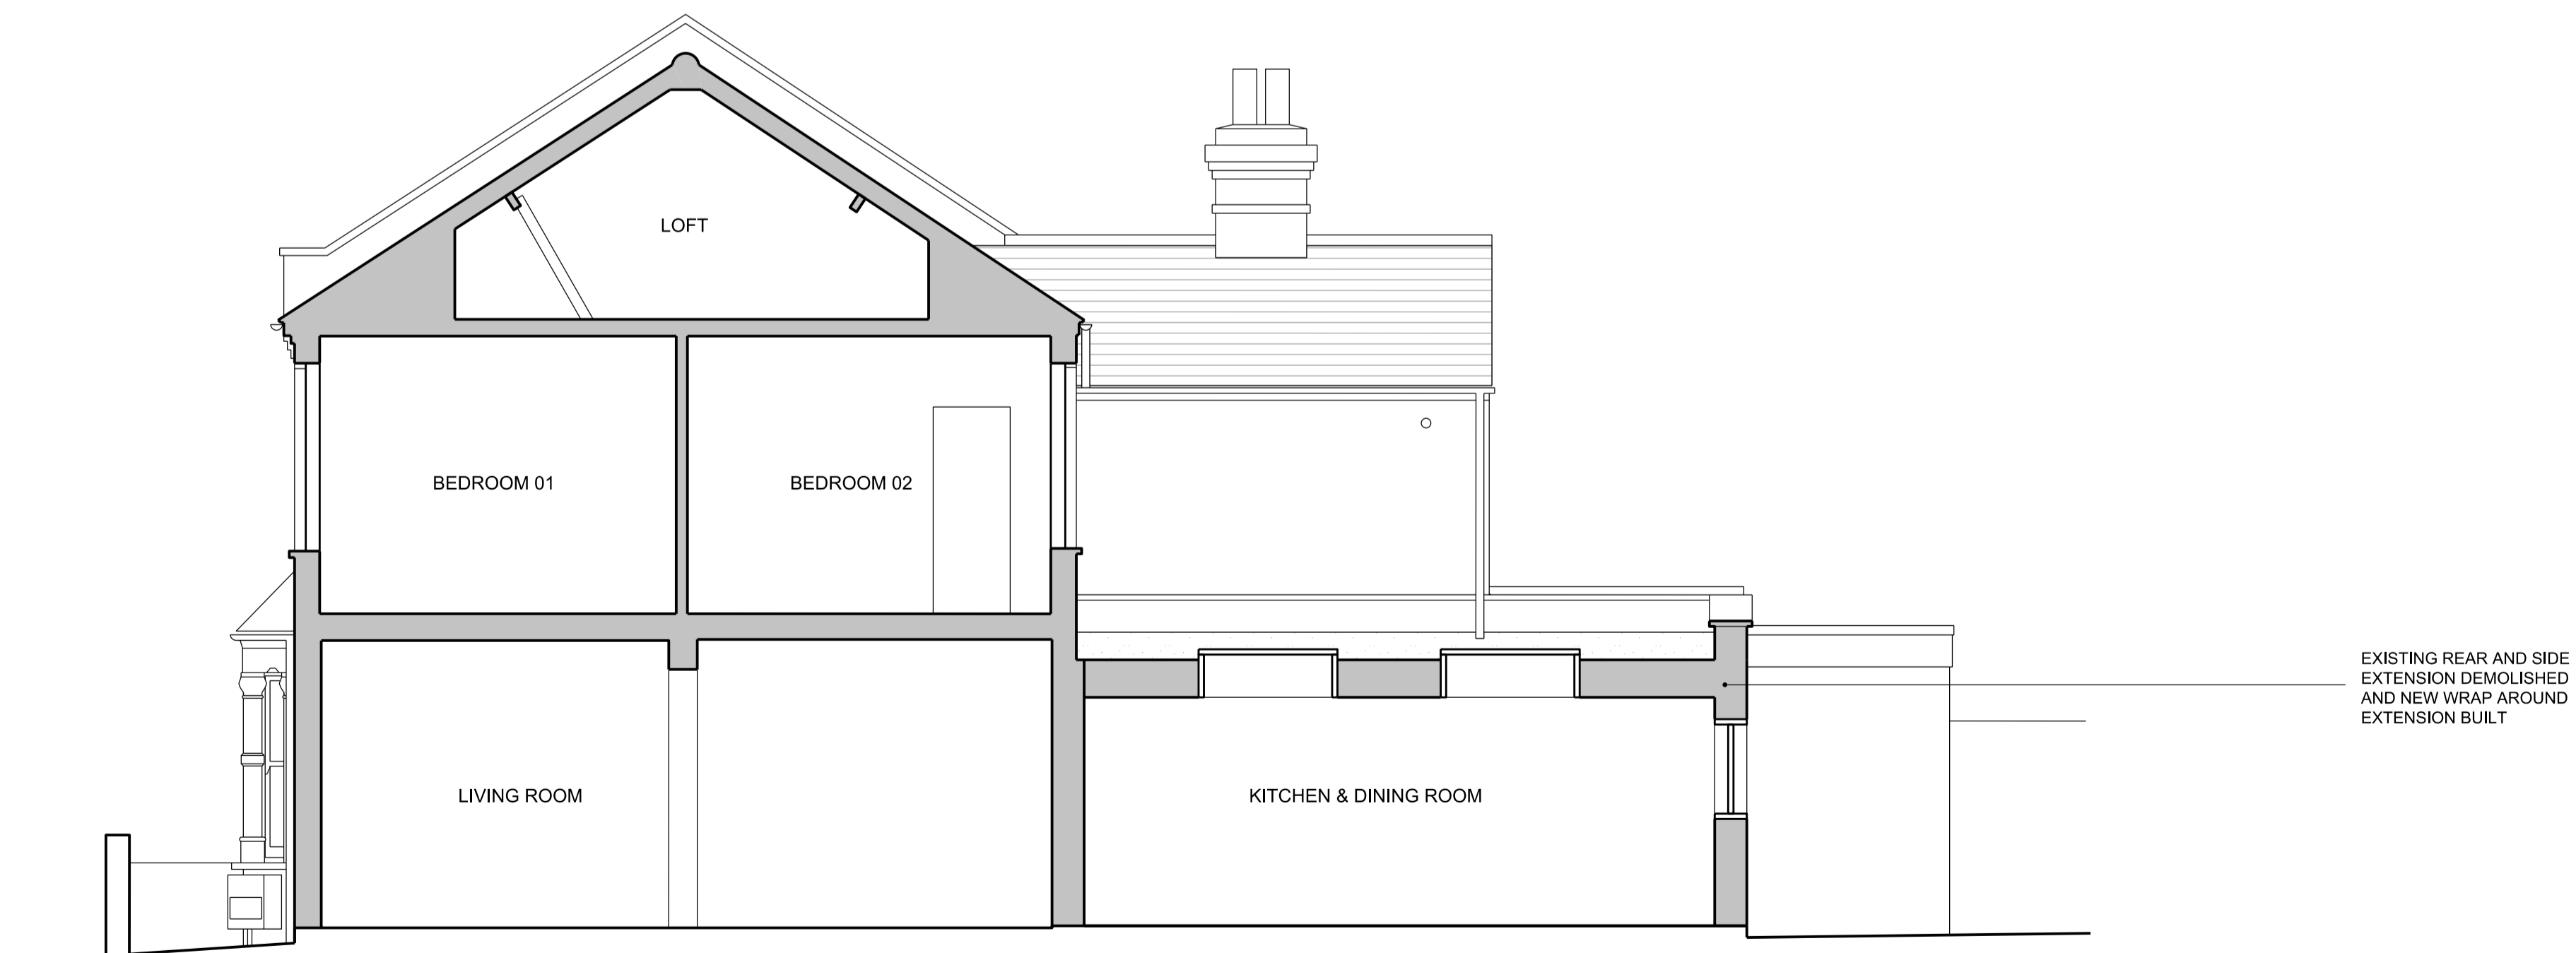

02 PROPOSED SECTION BB



REV	DATE	DESCRIPTION
P1	DEC 23	PRELIMINARY

MEL ARCHITECT
 TEL: 0700 7102 070
 EMAIL: MEL@MELARCHITECT.CO.UK
 INSTA: @MELARCHITECT

JOB 34 ALPHA ROAD
 DRG
 PROPOSED SECTIONS
 AA & BB

DRG No 0081-015 REV 01

SCALE 1:50@A1 DATE DEC 23

DRAWING STATUS **PRELIMINARY**