

VISIT OUR WEBSITE AT www.archidata.co.uk OR SCAN OUR QR CODE HERE



NOTES

Dimensions should not be scaled. All dimensions should be checked on site before any fabrication / construction.

Copyright of all data produced by Archidata shall remain with Archi Data unless otherwise specifically agreed.

Information provided should not be altered or modified in any way. It should not be used for any purpose other than for which it was intended and should not be issued to other parties without prior agreement of Archidata.

Archidata cannot accept responsibility for any damage to computer systems which may result from viruses which may be contained in the data provided.


Preliminary data is generally unchecked therefore it is not guaranteed.

If the AutoCAD drawing is being read by any system other than AutoCAD it should be checked against a hard copy. Archi Data cannot accept liability for omissions.

Some CAD layers exists with additional information which are turned off.

This survey has been carried out to an accuracy consistent scale of 1:100; therefore interrogated dimensions will be within the tolerance associated with this scale. The same accuracies implied by the plottingscale are equally applicable to digital data supplied for CAD. The scale of this drawing should not be changed without permission.

KEY:

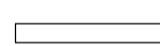- FCH 2.85 Ceiling Height
- F-C 0.78 Window - Floor to Cill
- C-H 0.95 Window - Cill to Head
- DH 2.02 Door Height
- BH 2.38 Beam Height
-  Radiator
- FFL First Fir Finished Floor Level

REV	DATE	BY	AMENDMENT

SURVEY



specialist land and building surveyors

THE DESIGN STUDIO
94 HIGH STREET, STEYNING
WEST SUSSEX BN44 3RD

TEL: (01903) 863225
MOB: (07762) 146348
info@archidata.co.uk
www.archidata.co.uk

CLIENT
Lotta Cole


JOB TITLE
**7 Clifton Hill,
Brighton,
BN1 3HQ**

DRAWING TITLE
Internal Elevations

DATE	SCALE-A1 SHEET	DRAWN BY	CHECKED
05/01/23	1:50	CS	RM

JOB NO.	DRAWING NO.	REVISION
AD22256	1.06	

INTERNAL ELEV. J

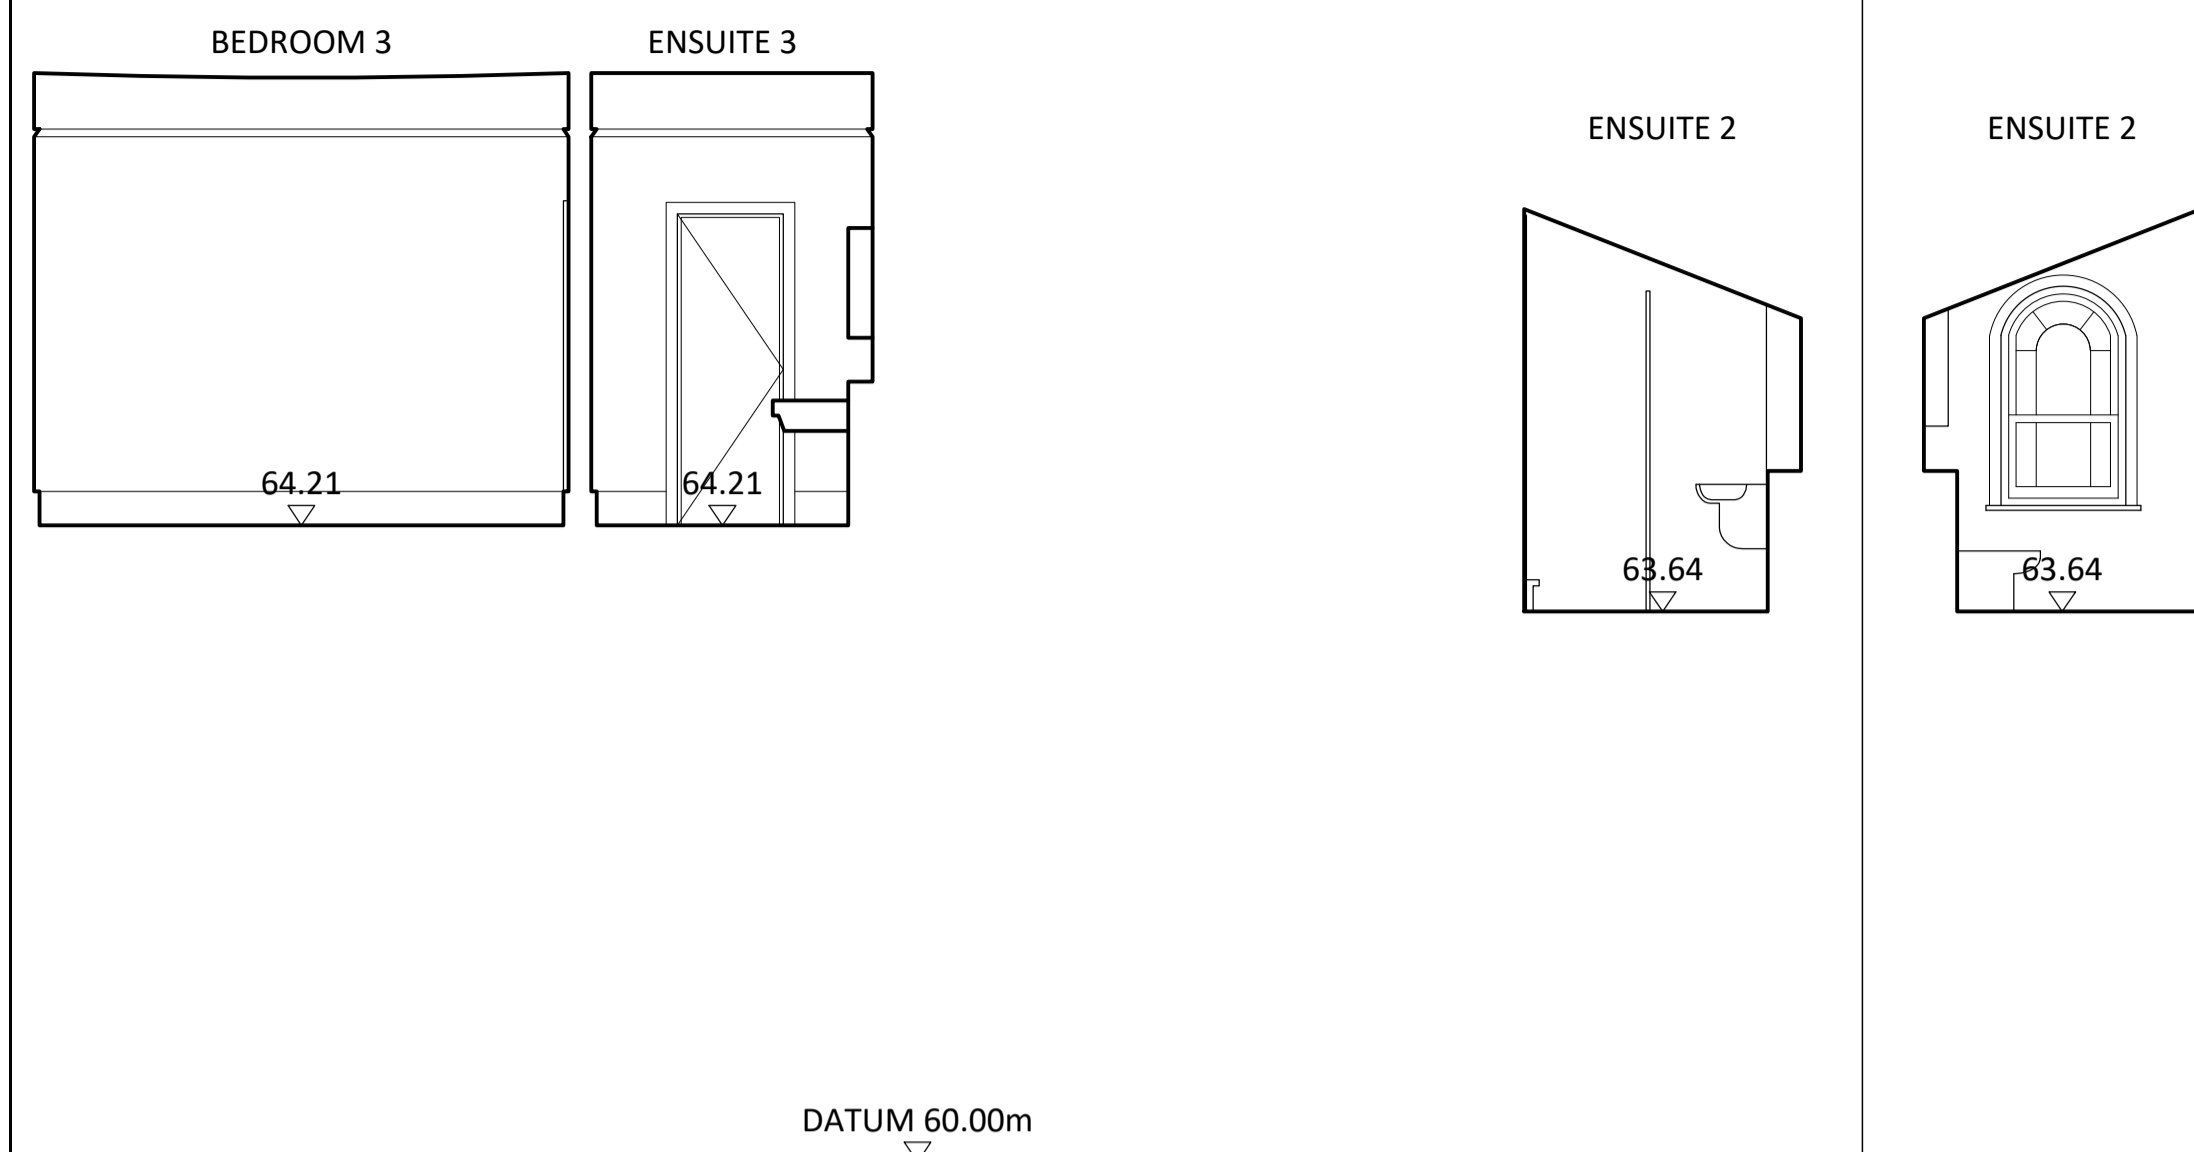


INTERNAL ELEV. K




INTERNAL ELEV. L



INTERNAL ELEV. M

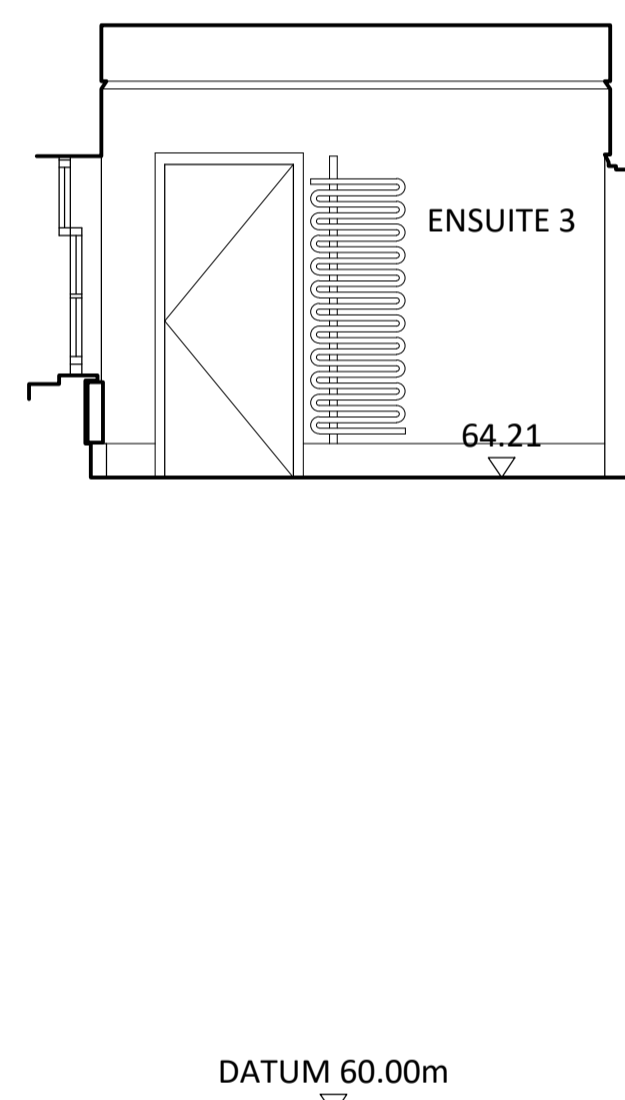

INTERNAL ELEV. N

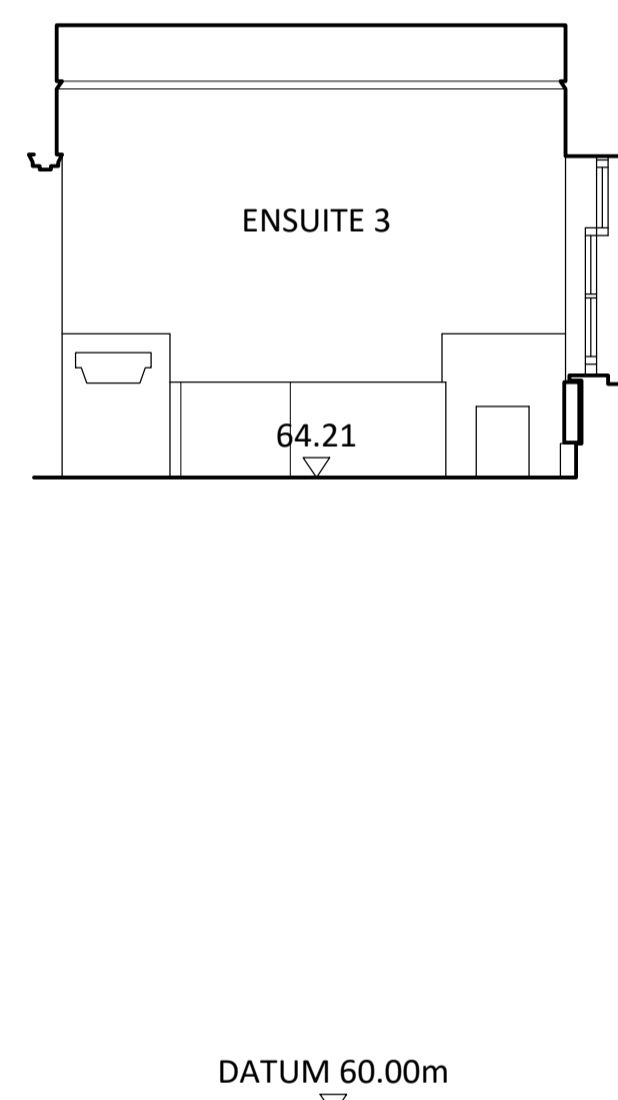

INTERNAL ELEV. O

