


Legend

14.5 x 120 T&G
tanalised timber
cladding painted black


See DAS for more information

Volleyball courts gates

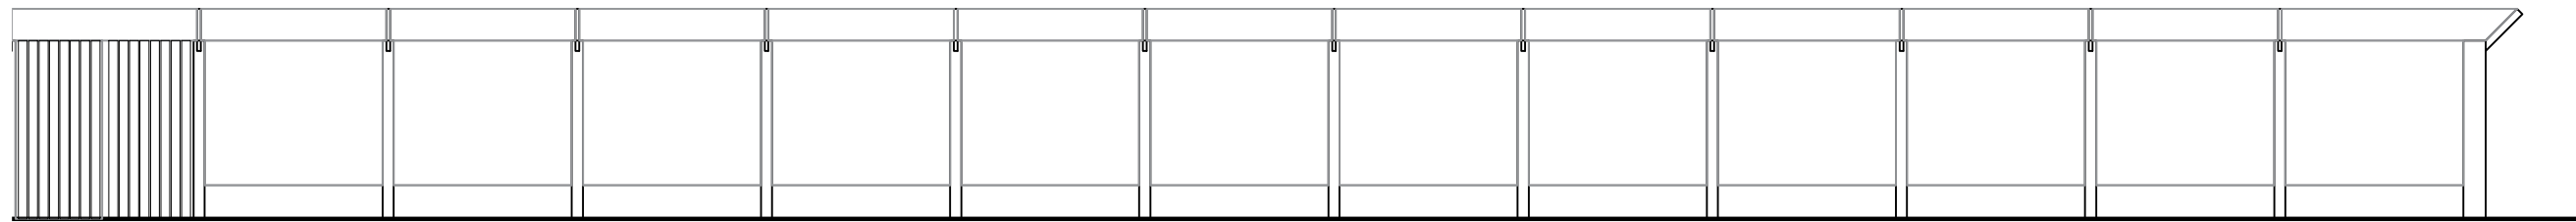

Section B-B as Existing

Volleyball courts gates

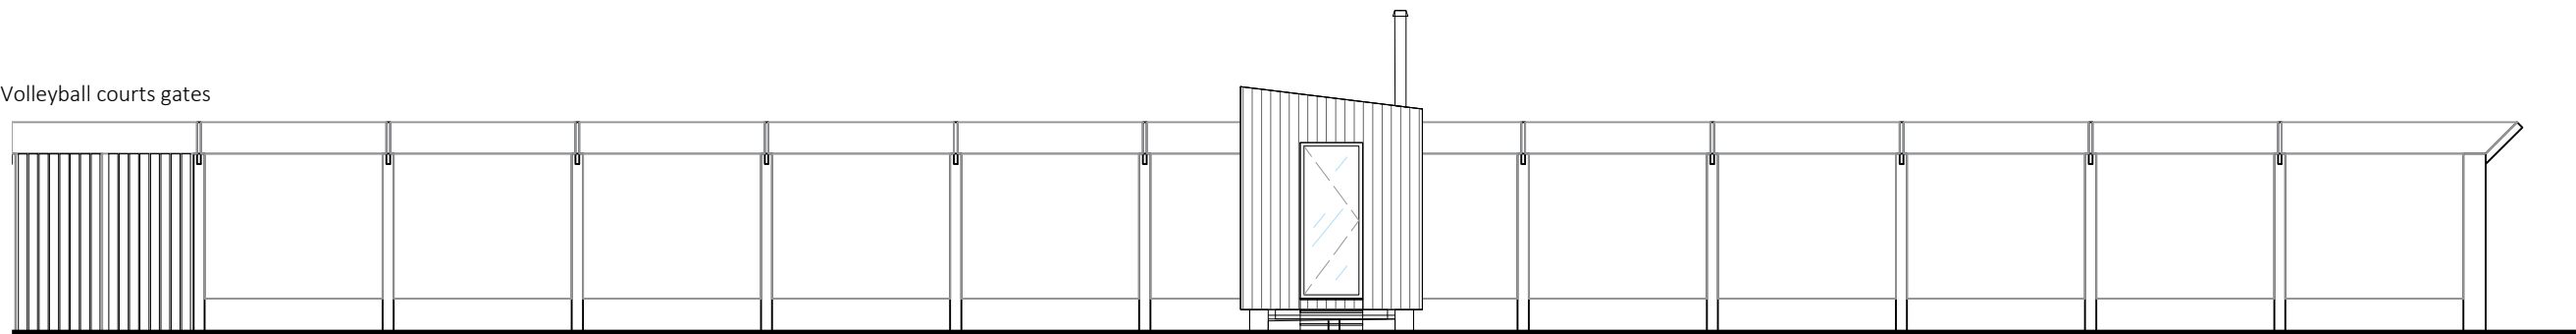

Section B-B as Proposed

Sauna

Project: Sea Lanes Pop-up Sauna

Drawing title: Section B-B

Date: 30/11/2023

Scale: 1:100 @ A3

Project number: P-2023-19

Drawing number: P-2023-19-06

Status: Planning

Rev Date Reason

~ ~ ~



Sea Lanes Ltd, The Suite, 1 Cedar Chase, Findon,
Worthing, BN14 0US

e info@sealanesbrighton.co.uk
w sealanesbrighton.co.uk



1:100 @ A3